



CONTRACT NO.: 83943

F.A.U. RTE.	SECTION	COUNTY	TOTAL SHEETS	SHEET NO.
3887	96-00159-00-CH	KANE	70	14
STA. 98+00.00		TO STA.104+84.30		
FED. ROAD DIST. NO.	ILLINOIS FED. AID PROJECT			

GRAPHIC SCALE

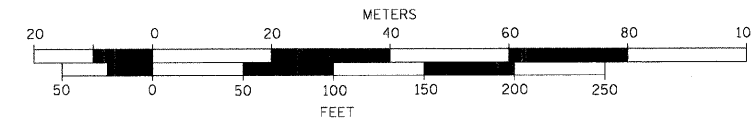

PROJECT LIMITS  
STA 4+60.20

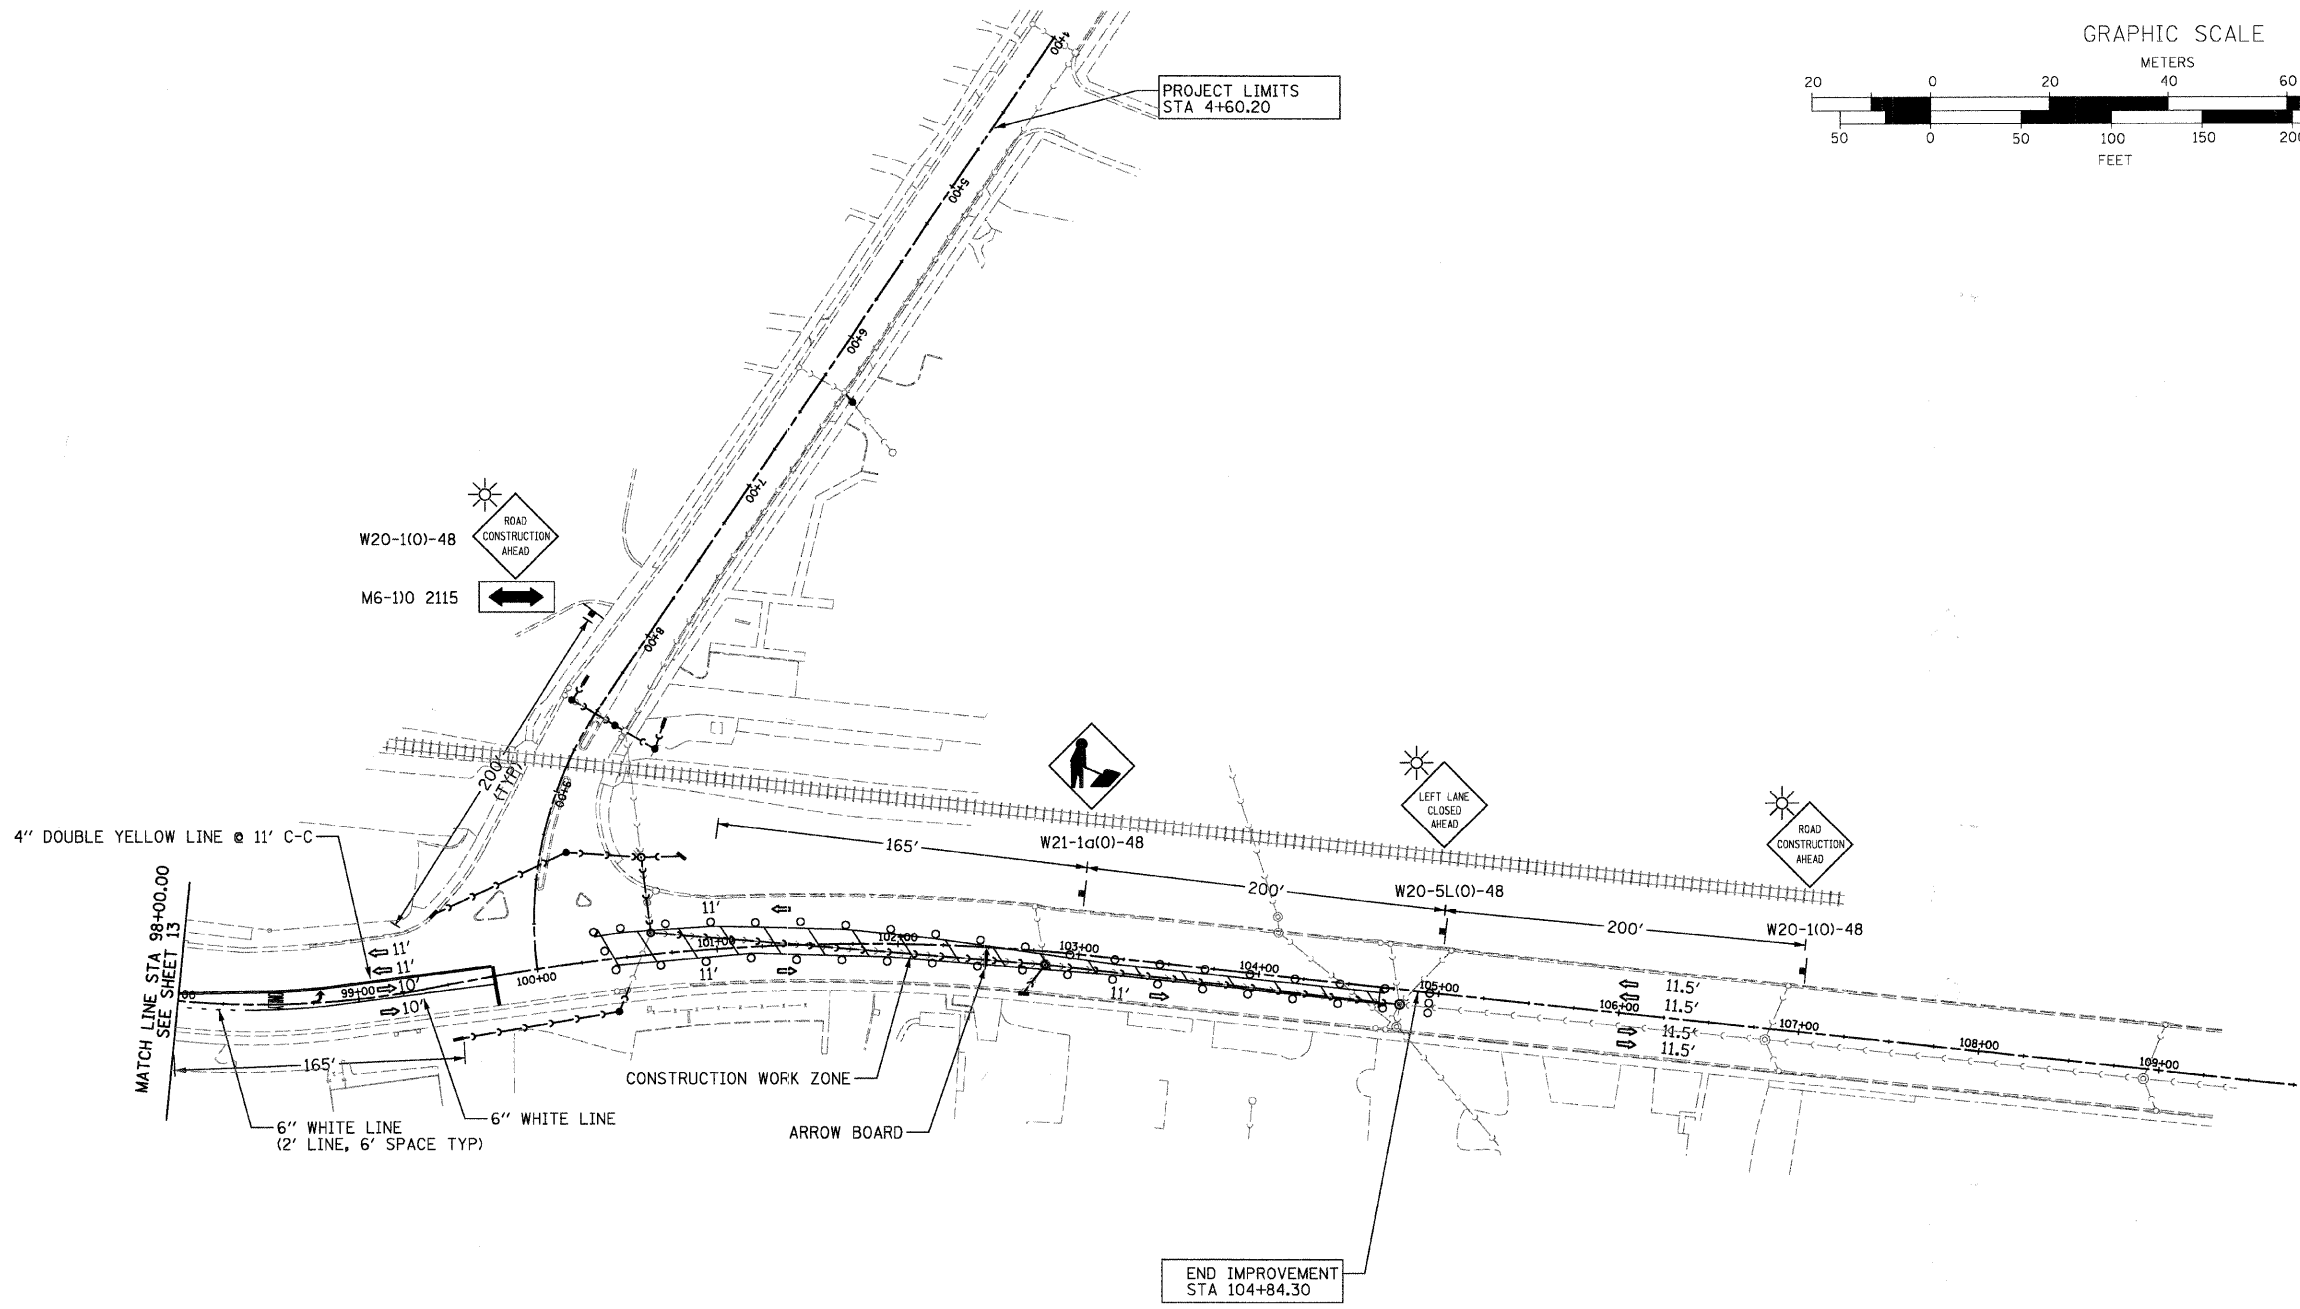

END IMPROVEMENT  
STA 104+84.30

SYMBOLS

- TYPE I OR TYPE II BARRICADES AT 50' C-C TANGENTS; 25' C-C TAPERS
- ⊥ SIGN ON PORTABLE OR PERMANENT SUPPORT
- ☀ MONO-DIRECTIONAL FLASHING BEACON
- ARROW BOARD
- ▨ WORK ZONE

NOTES:

1. ALL TEMPORARY PAVEMENT MARKINGS WILL BE PAINT.
2. LETTERS AND SYMBOLS WILL BE LARGE SIZE.

**RHA&A**  
 Robert H. Anderson & Associates, Inc.  
 Consulting Engineers  
 Timbers Professional Center  
 220 West River Drive, St. Charles, IL 60174  
 Phone - 630.584.3530 Fax - 630.584.3047

REVISIONS	
NAME	DATE

ILLINOIS DEPARTMENT OF TRANSPORTATION  
 ILLINOIS ROUTE 31 AND WING STREET

MAINTENANCE OF TRAFFIC  
 STAGE 1  
 STA 98+00.00 TO STA 104+84.30

SCALE: VERT.      DRAWN BY: TC  
 HORIZ. 1"=50'      DESIGN BY: TC  
 DATE: FEBRUARY 13, 2008      CHECKED BY: KMA

H:\NELGIN\129814\DESIGN\N02\4\4\41\N02.DGN  
 2/12/2008