
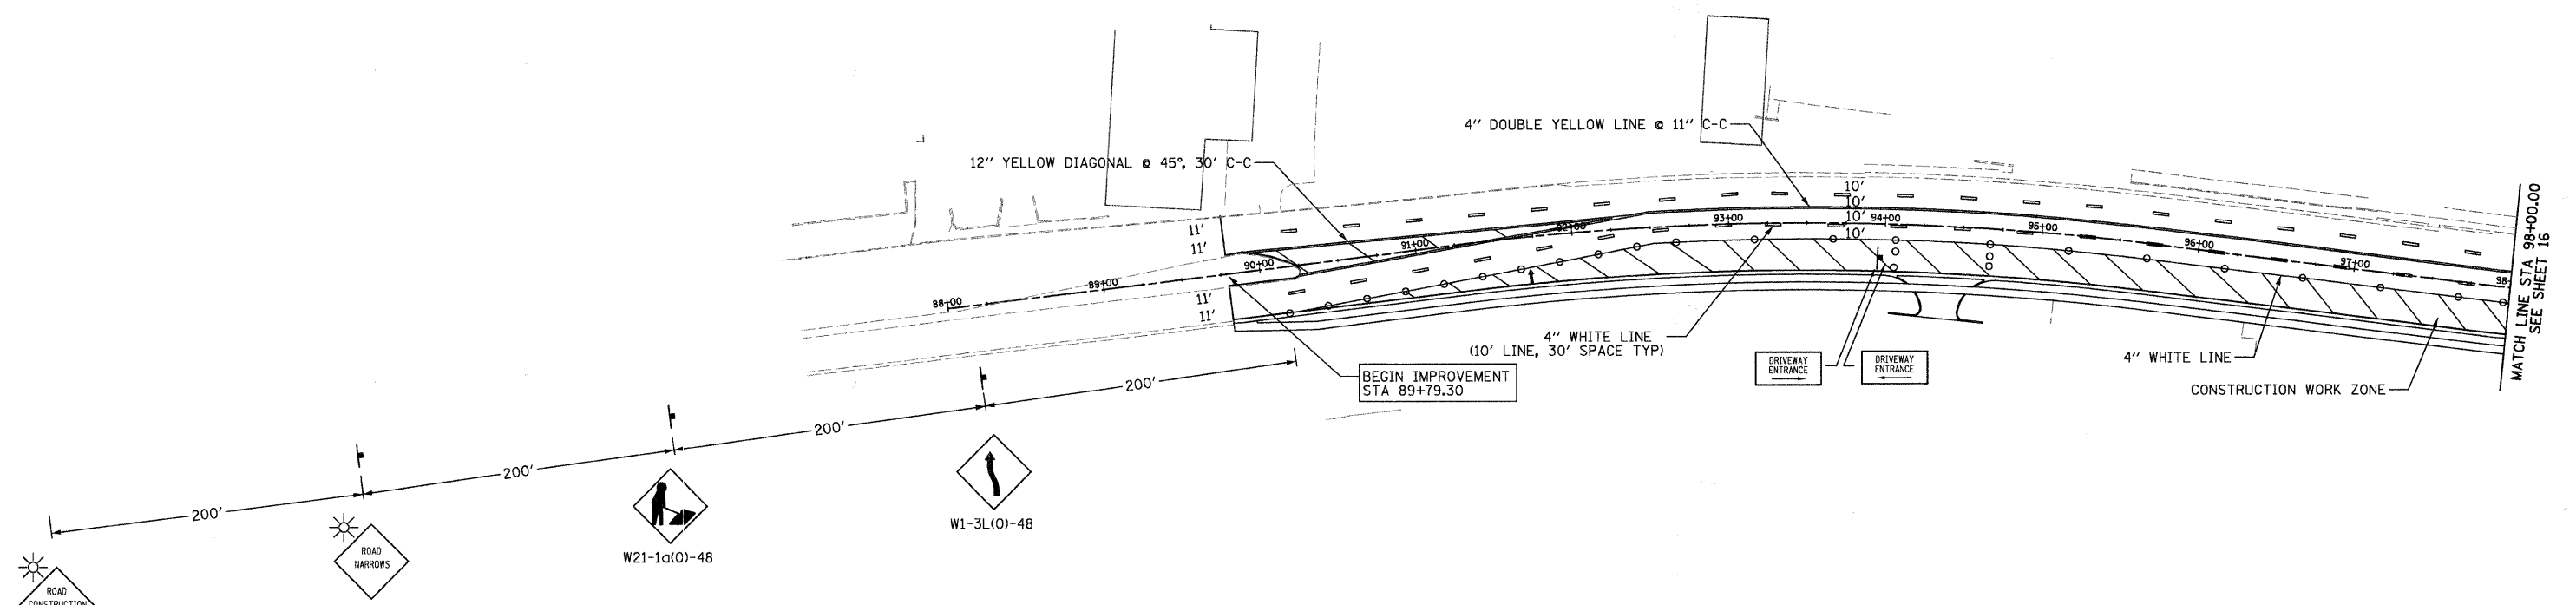


CONTRACT NO.: 83943

F.A.U. RTE.	SECTION	COUNTY	TOTAL SHEETS	SHEET NO.
3887	96-00159-00-CH	KANE	70	15
STA. 89+79.30		TO STA. 98+00.00		
FED. ROAD DIST. NO.		ILLINOIS FED. AID PROJECT		

GRAPHIC SCALE

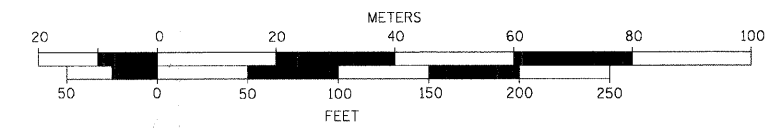

2/12/2008 P:\ELGIN\12901.4\DESIGN\DWG\15M\1N03.DGN

- SYMBOLS**
- TYPE I OR TYPE II BARRICADES AT 50' C-C TANGENTS; 25' C-C TAPERS; 12' C-C RADII (TYP)
  - ⊥ SIGN ON PORTABLE OR PERMANENT SUPPORT
  - ☀ MONO-DIRECTIONAL FLASHING BEACON
  - ARROW BOARD
  - ▨ WORK ZONE

- NOTES:**
- ALL TEMPORARY PAVEMENT MARKINGS WILL BE PAINT.

**RHA&A**  
 Robert H. Anderson & Associates, Inc.  
 Consulting Engineers  
 Timbers Professional Center  
 220 West River Drive, St. Charles, IL 60174  
 Phone - 630.584.3530 Fax - 630.584.3047

REVISIONS	
NAME	DATE

ILLINOIS DEPARTMENT OF TRANSPORTATION  
 ILLINOIS ROUTE 31 AND WING STREET

MAINTENANCE OF TRAFFIC  
 STAGE 2  
 STA 89+79.30 TO STA 98+00.00

SCALE: VERT. 1"=50'  
 HORIZ. 1"=50'  
 DATE: FEBRUARY 13, 2008

DRAWN BY: TC  
 DESIGN BY: TC  
 CHECKED BY: KMA