


F.A. RTE.	SECTION	COUNTY	TOTAL SHEETS	SHEET NO.
3887	96-00159-00-CH	KANE	70	60
STA. 91+50		TO STA. 93+50		
FED. ROAD DIST. NO.	ILLINOIS	FED. AID PROJECT		
CONTRACT NO.: 83943				

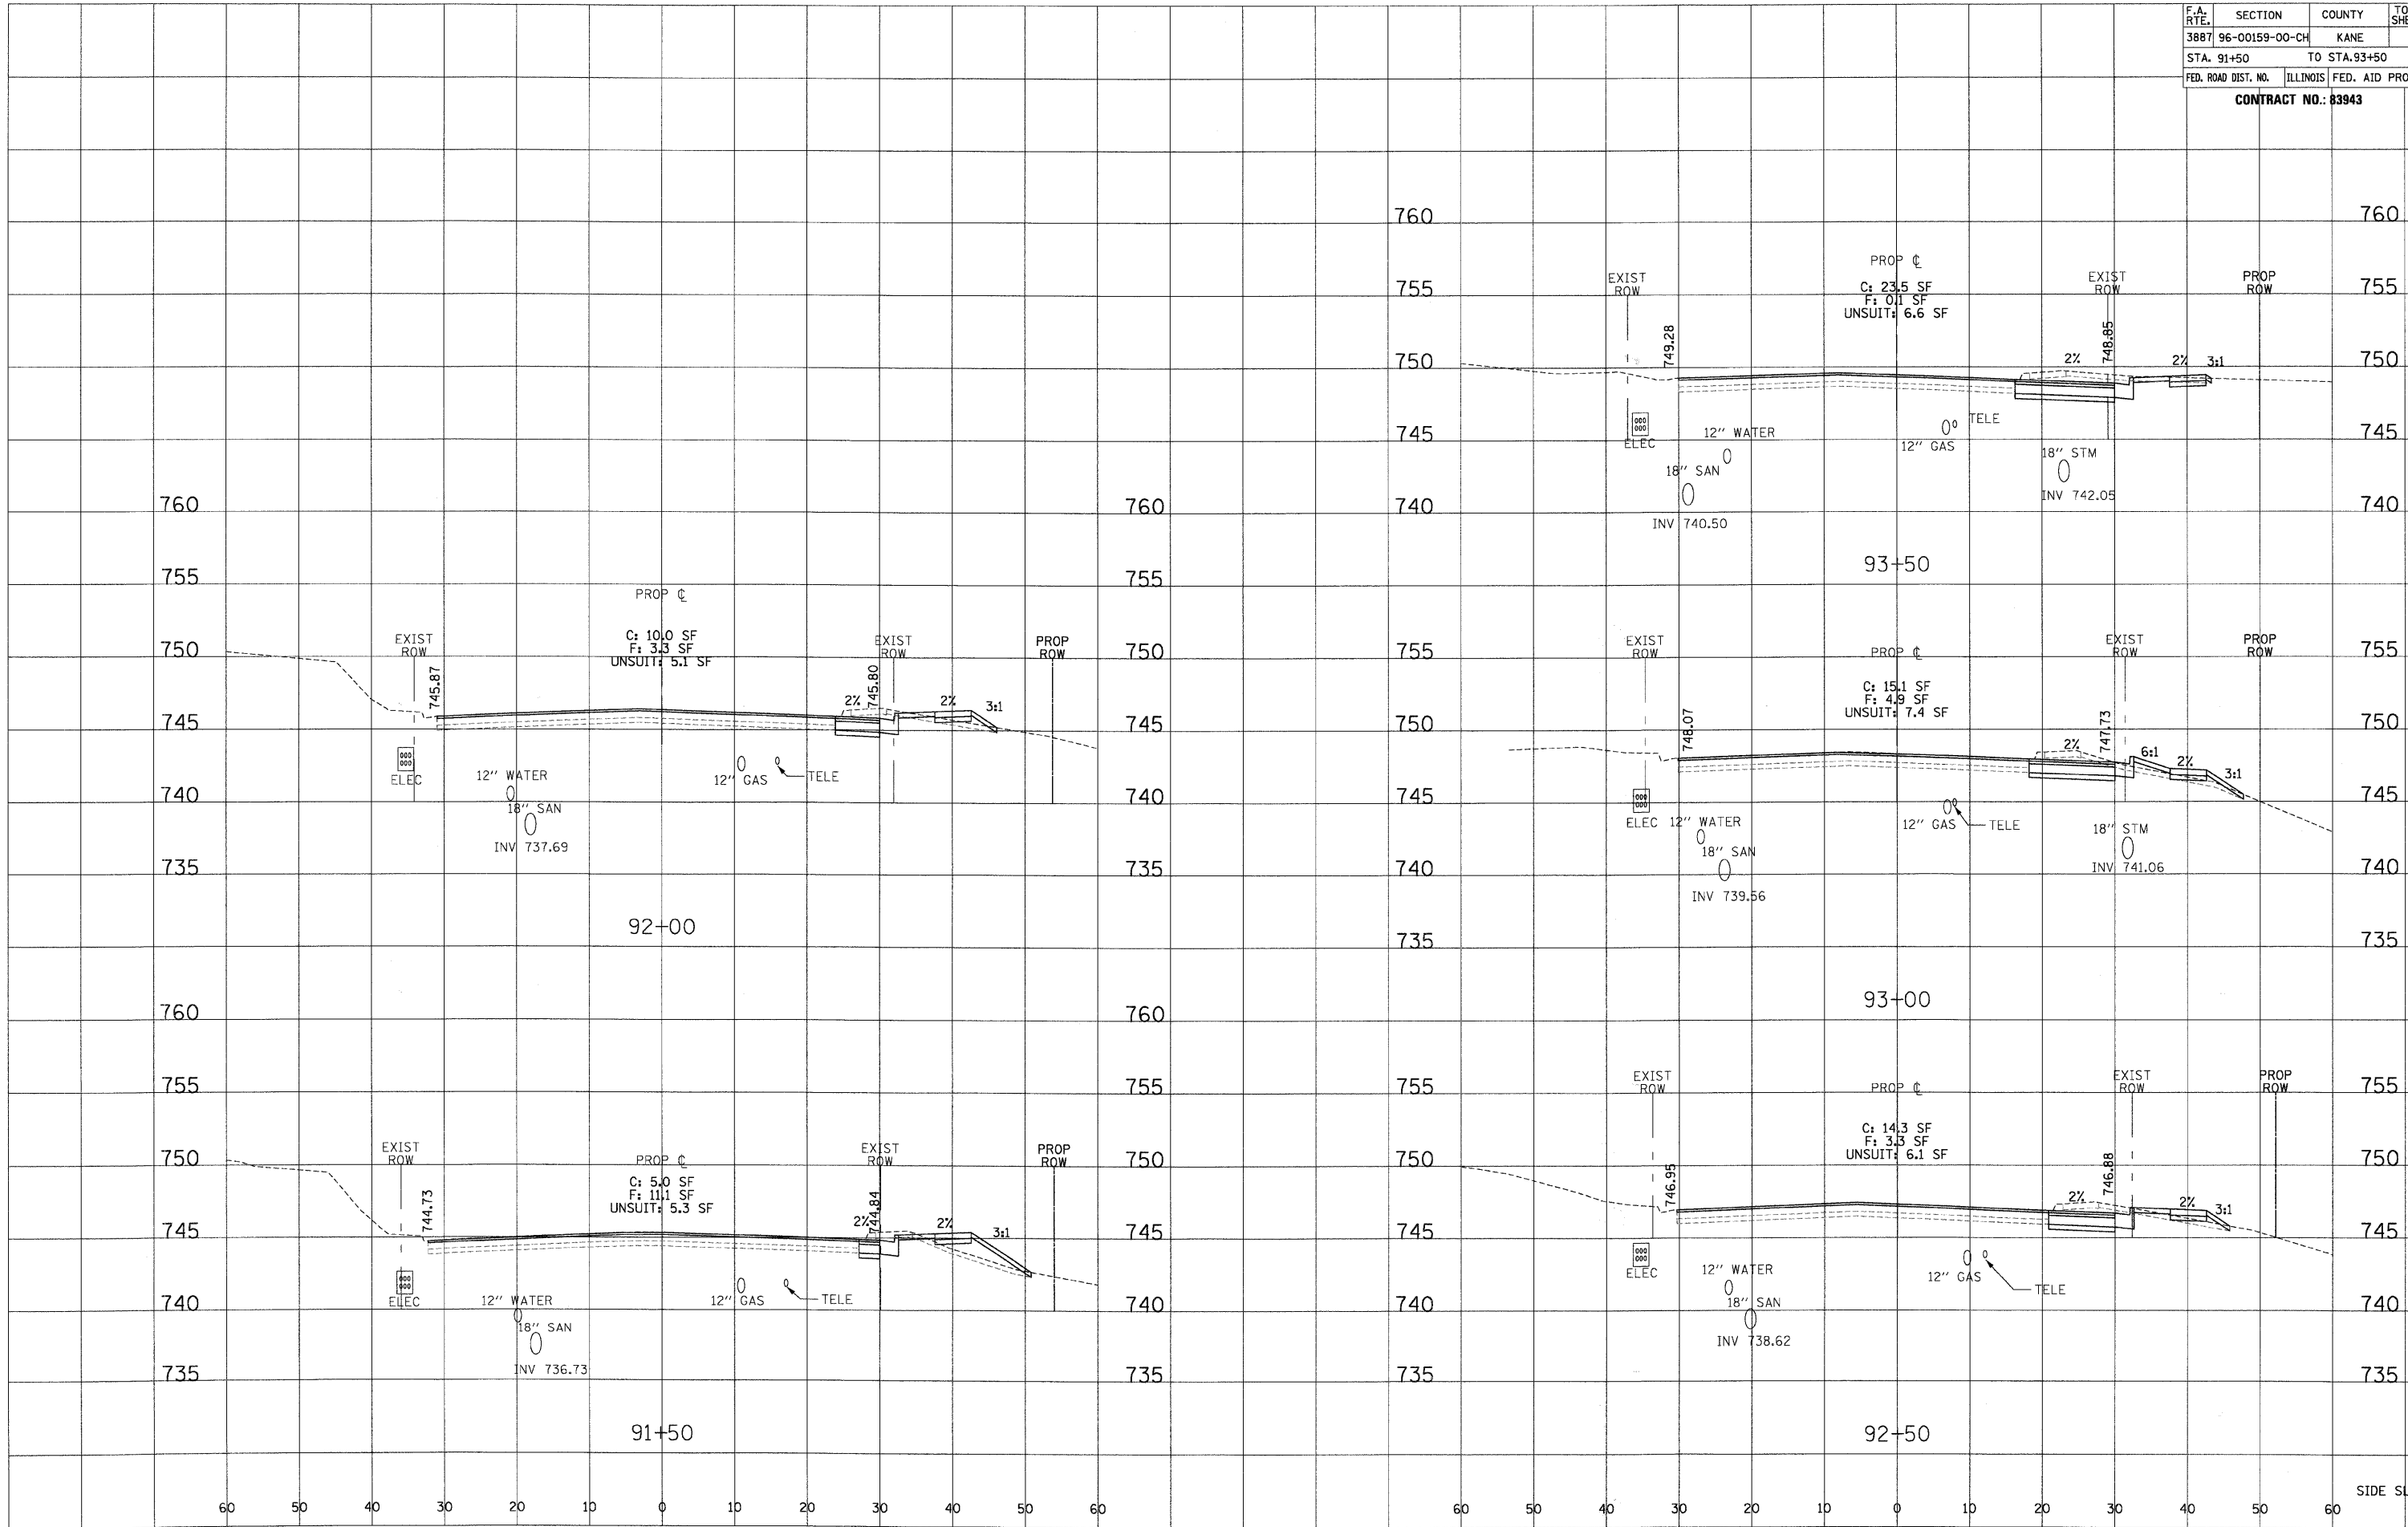

H:\NELG\N12981_4\DESIGN\DDN\SEC.DGN
 2/12/2009

SIDE SLOPE H:V
 H: 1"=10'
 V: 1"=5'