


F.A. RTE.	SECTION	COUNTY	TOTAL SHEETS	SHEET NO.
3887	96-00159-00-CH	KANE	70	64
STA. 101+00		TO STA. 101+65		
FED. ROAD DIST. NO.	ILLINOIS	FED. AID PROJECT		
<b>CONTRACT NO.: 83943</b>				

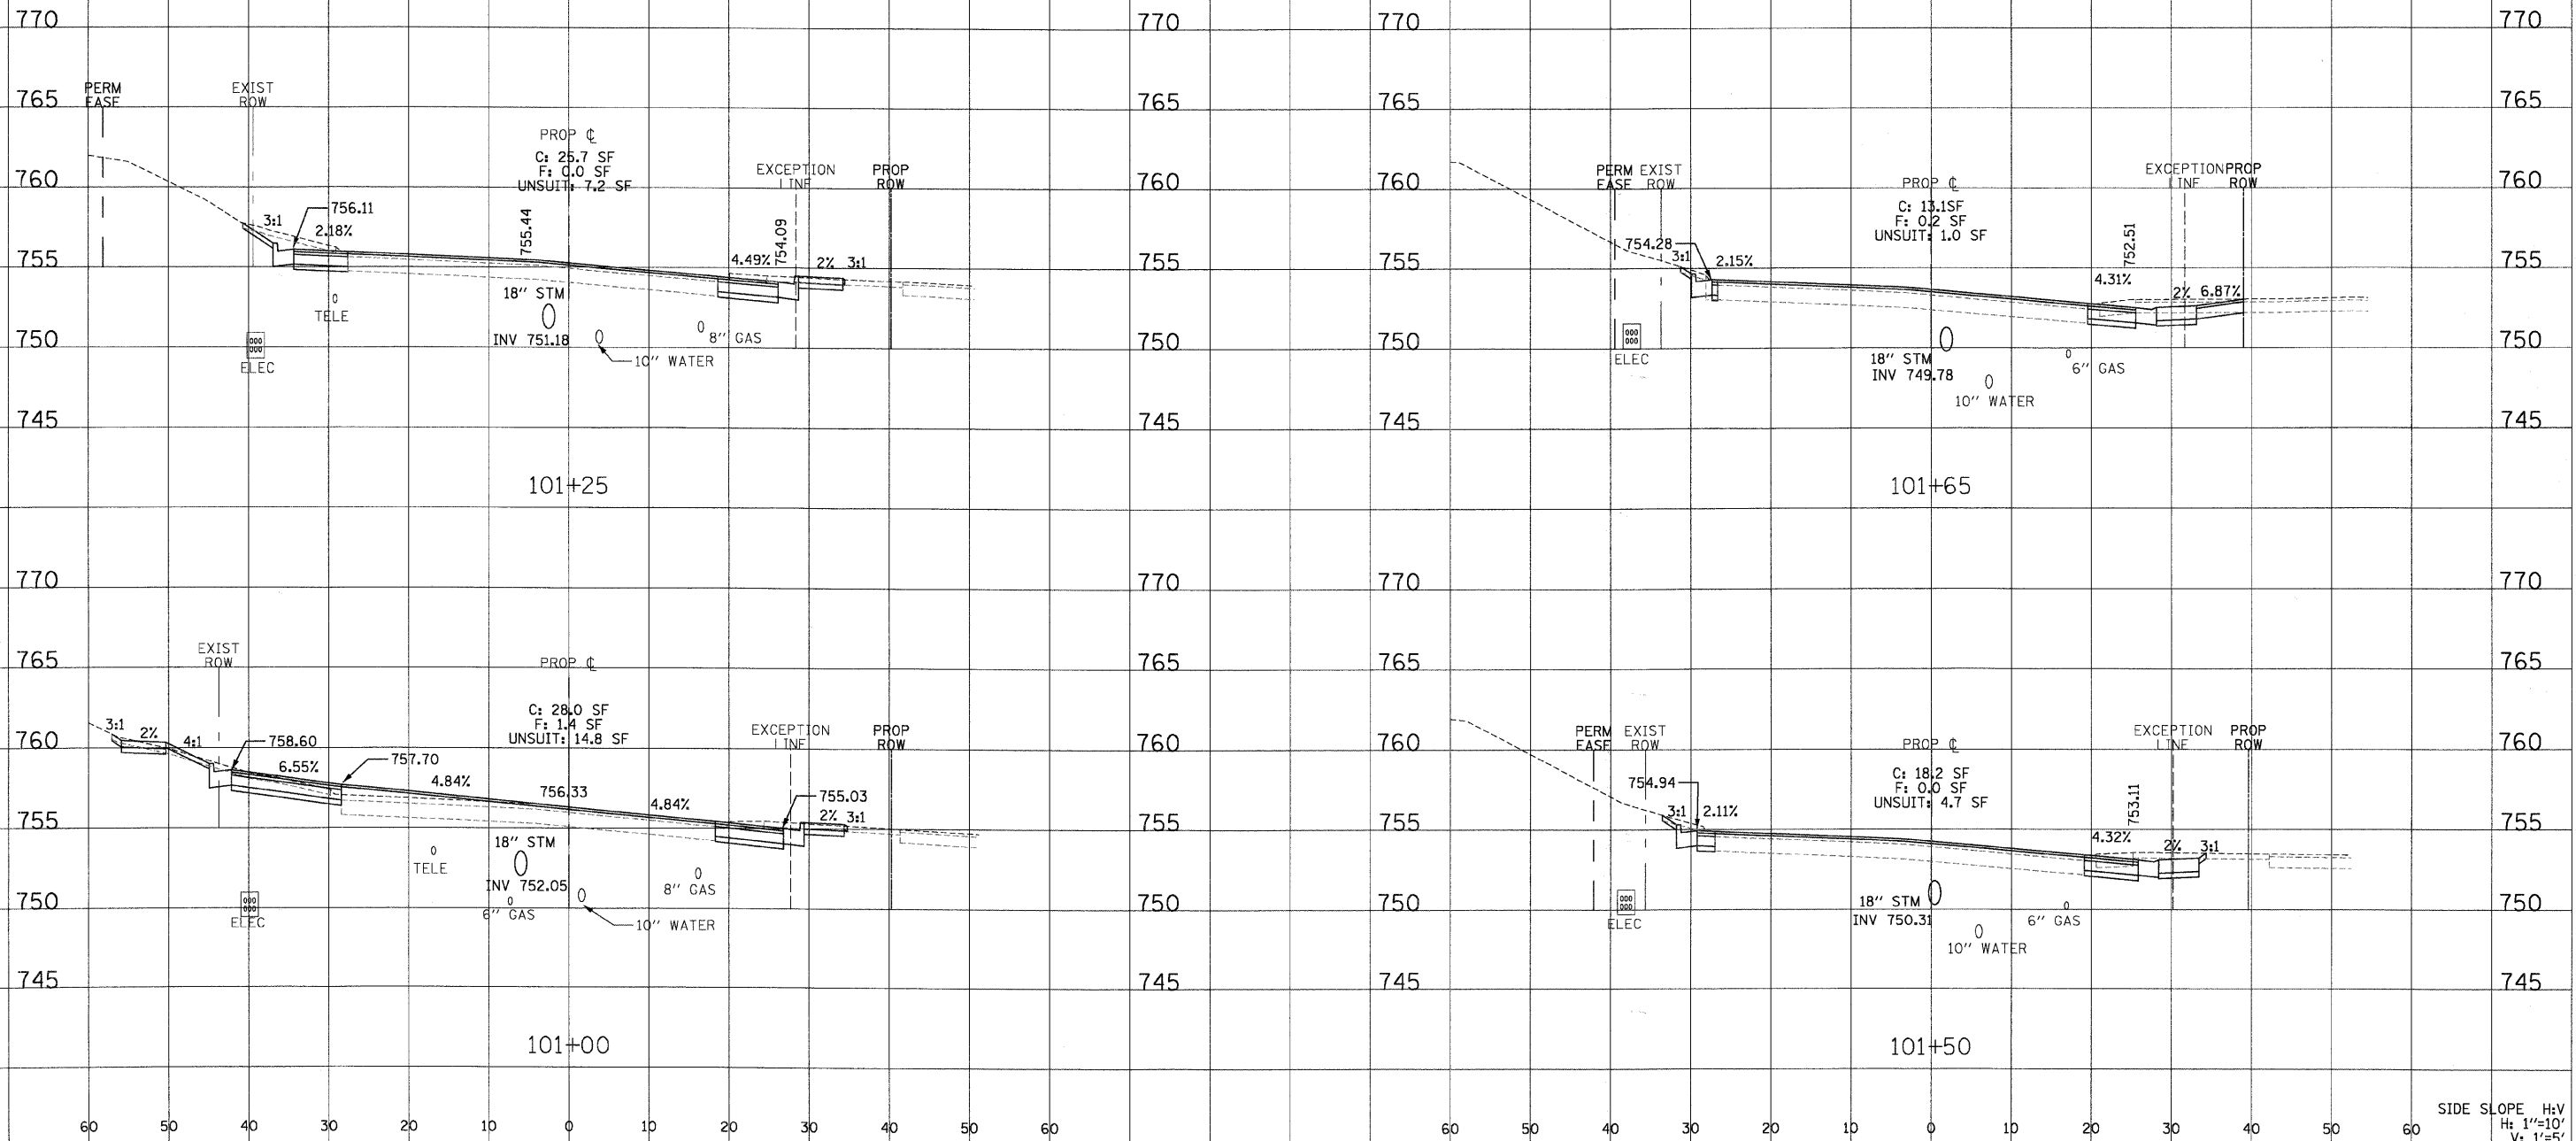

H:\VE\G\1\1\2\981\DESIGN\GND\XSEC.DGN  
 2/12/2008

SIDE SLOPE H:V  
 Ht 1"=10'  
 Vt 1"=5'