


F.A. RTE.	SECTION	COUNTY	TOTAL SHEETS	SHEET NO.
3887	96-00159-00-CH	KANE	70	66
STA. 103+73		TO STA. 105+50		
FED. ROAD DIST. NO.	ILLINOIS	FED. AID PROJECT		

CONTRACT NO.: 83943

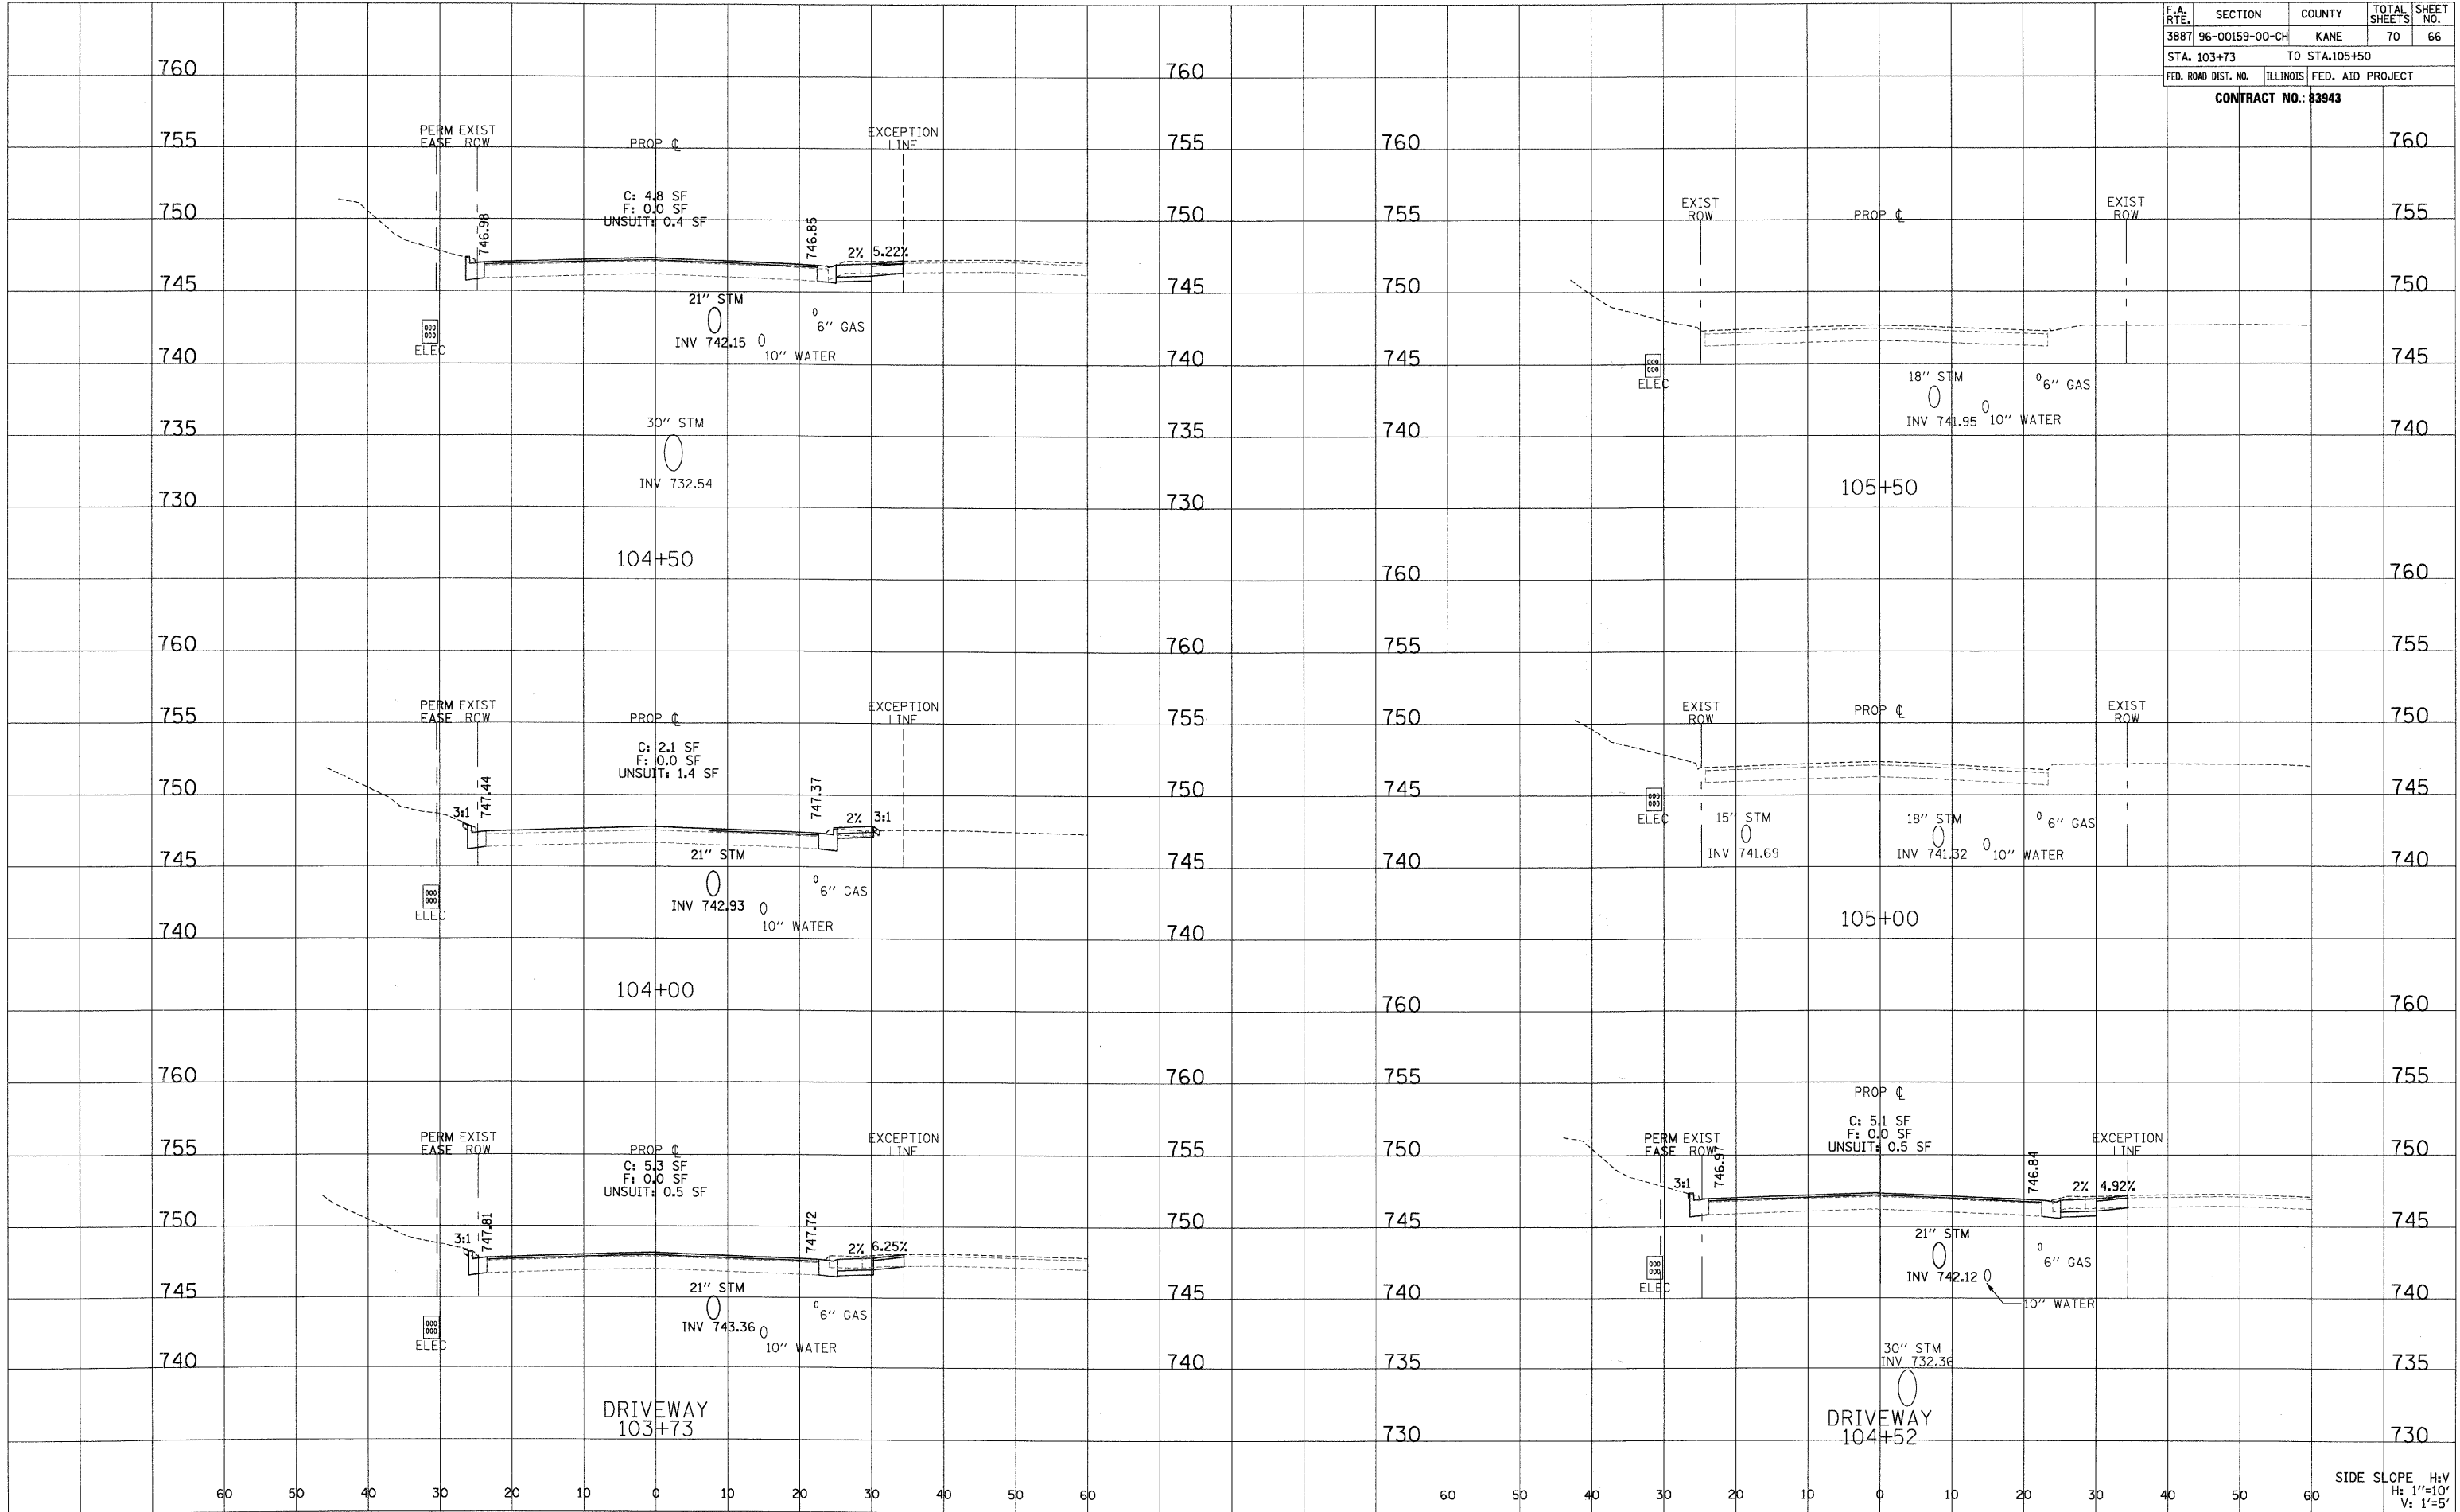

H:\VELOCITY\2991\ADJUST\GRID\XSEC.DGN 2/12/2008

SIDE SLOPE H:V  
H: 1"=10'  
V: 1"=5'