


F.A. RTE.	SECTION	COUNTY	TOTAL SHEETS	SHEET NO.
3887	96-00159-00-CH	KANE	70	69
STA. 6+50		TO STA. 8+20		
FED. ROAD DIST. NO.		ILLINOIS	FED. AID PROJECT	
<b>CONTRACT NO.: 83943</b>				

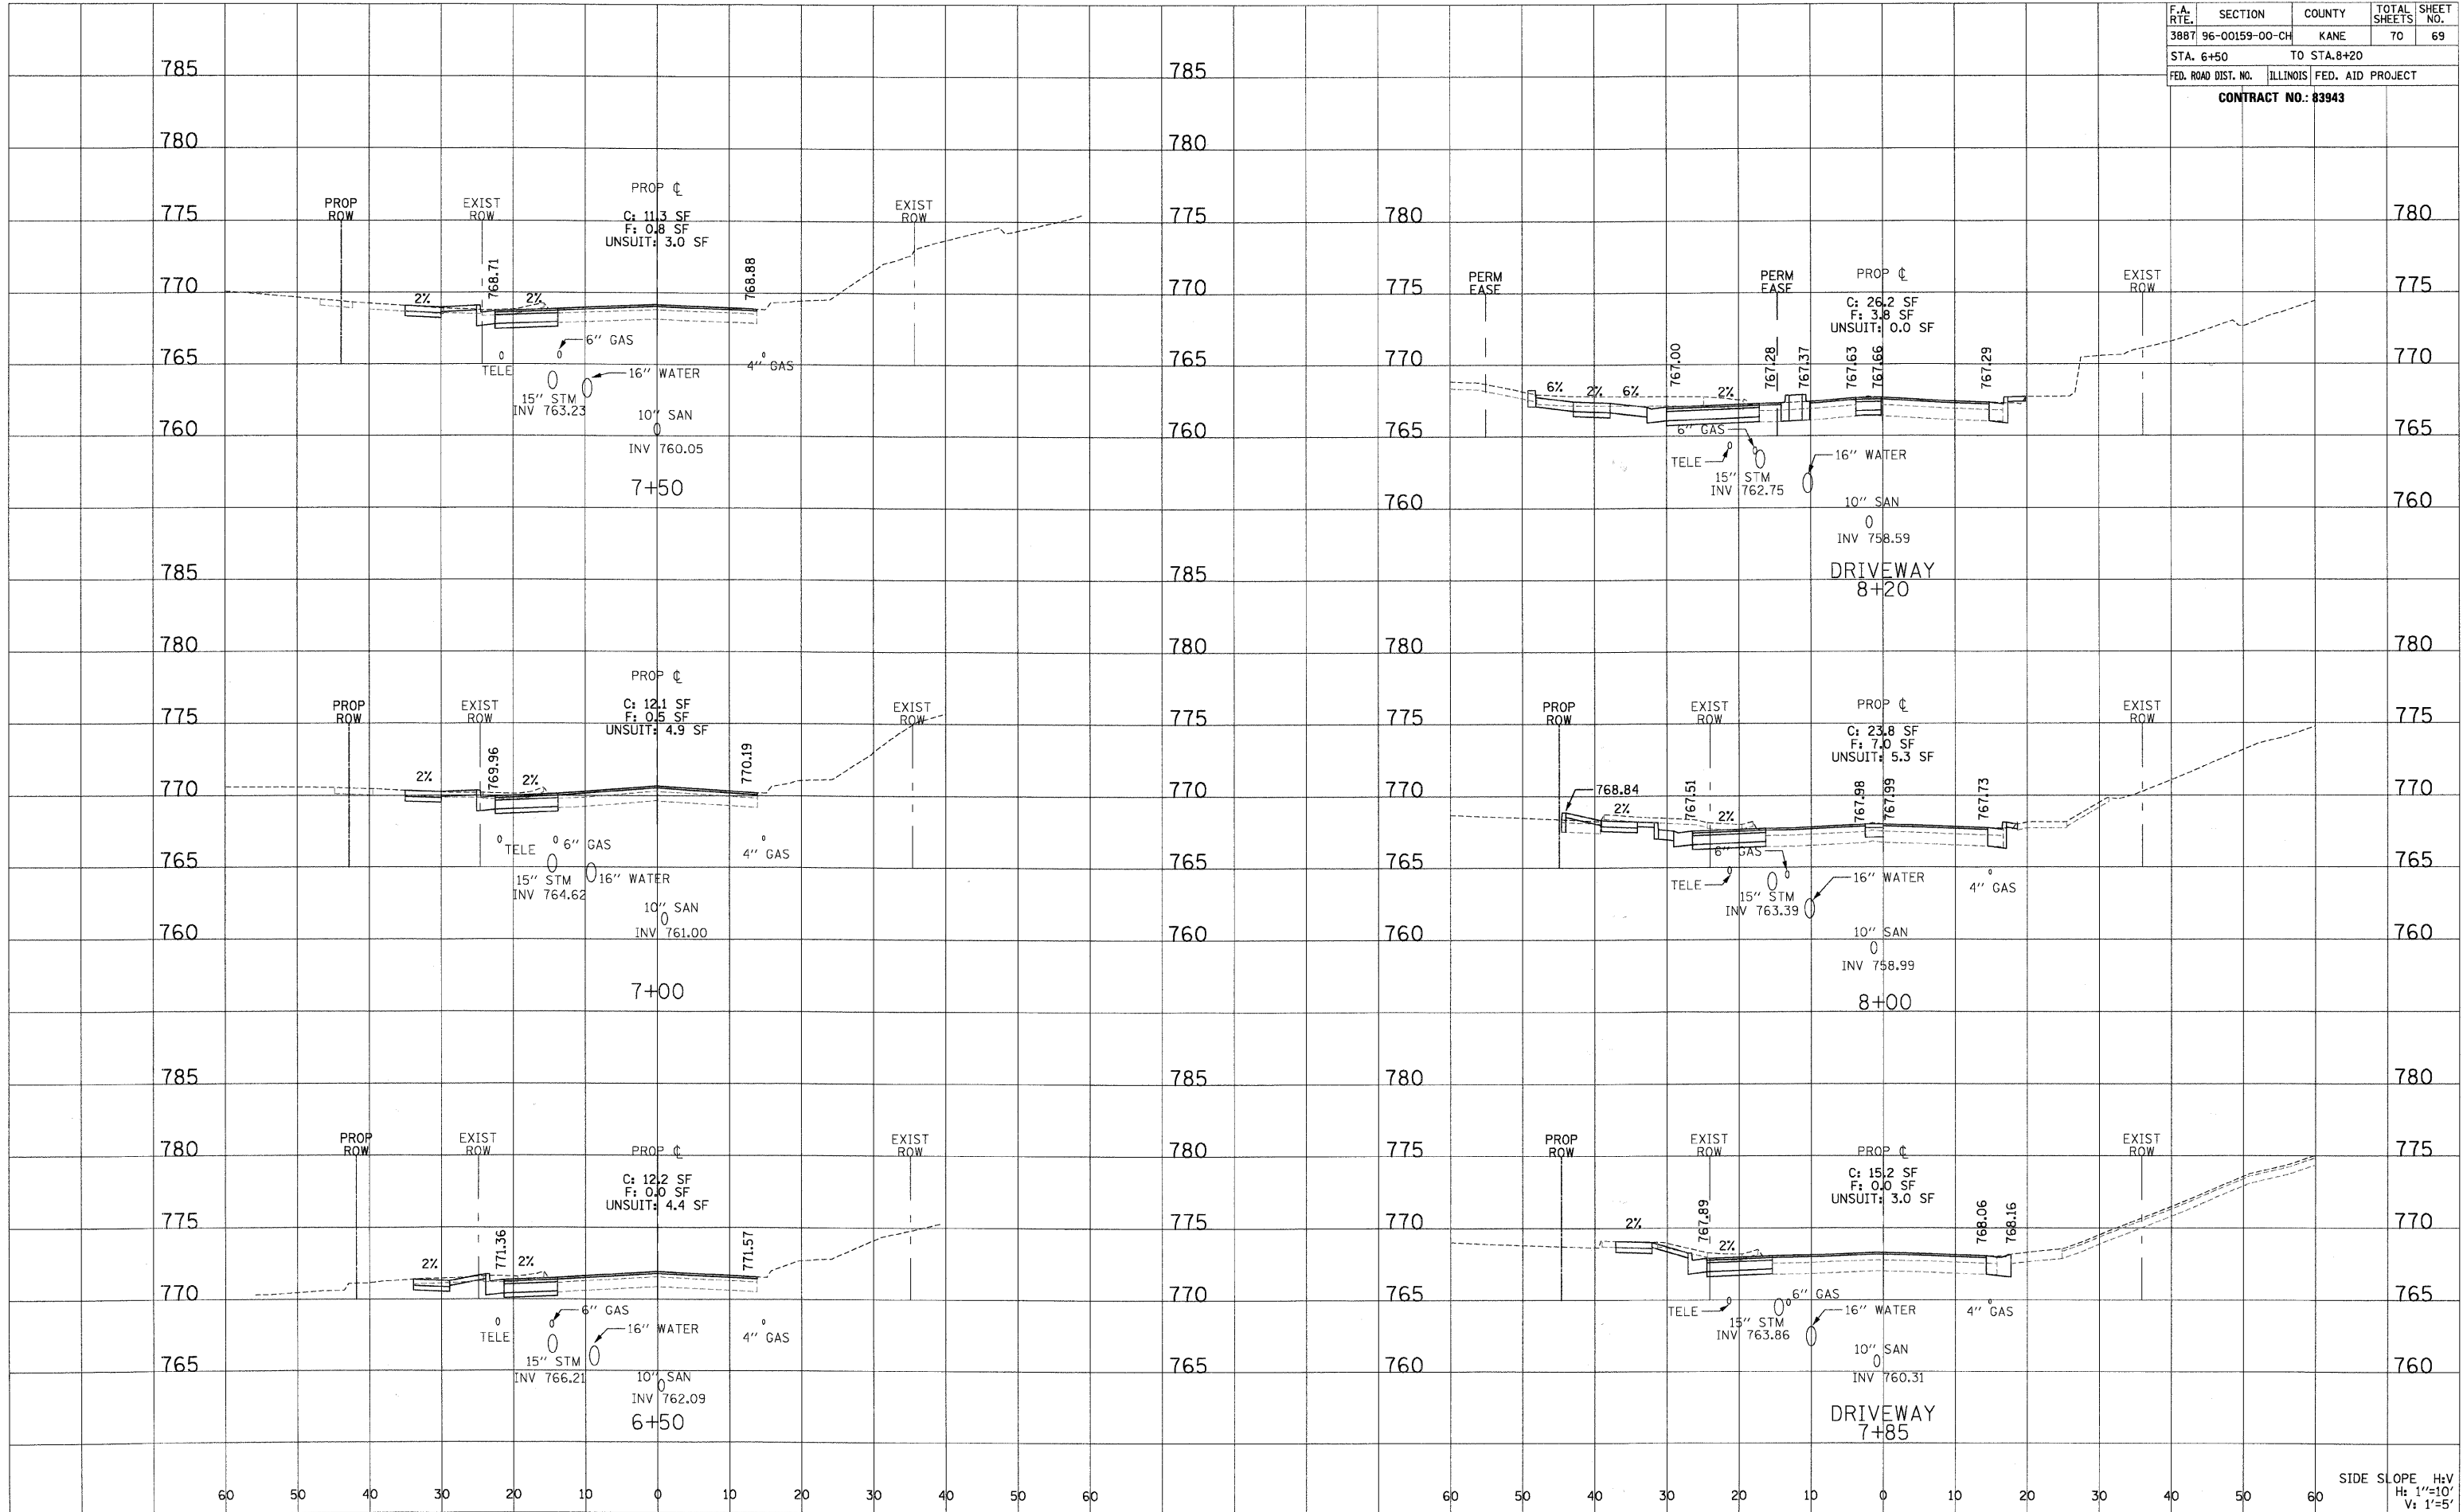

H:\VELG\INV\2901\4\WEST\GN\GN\XSEC.DGN  
 2/12/2008

SIDE SLOPE H:V  
 H: 1"=10'  
 V: 1"=5'