


F.A. RTE.	SECTION	COUNTY	TOTAL SHEETS	SHEET NO.
•	••	COOK	10	4
STA.		TO STA.		
FED. ROAD DIST. NO		ILLINOIS	FED AID PROJECT TCSP-061L (010)	
* NA		CONTRACT NO. 83991		
•• 07-00091-00-LT				

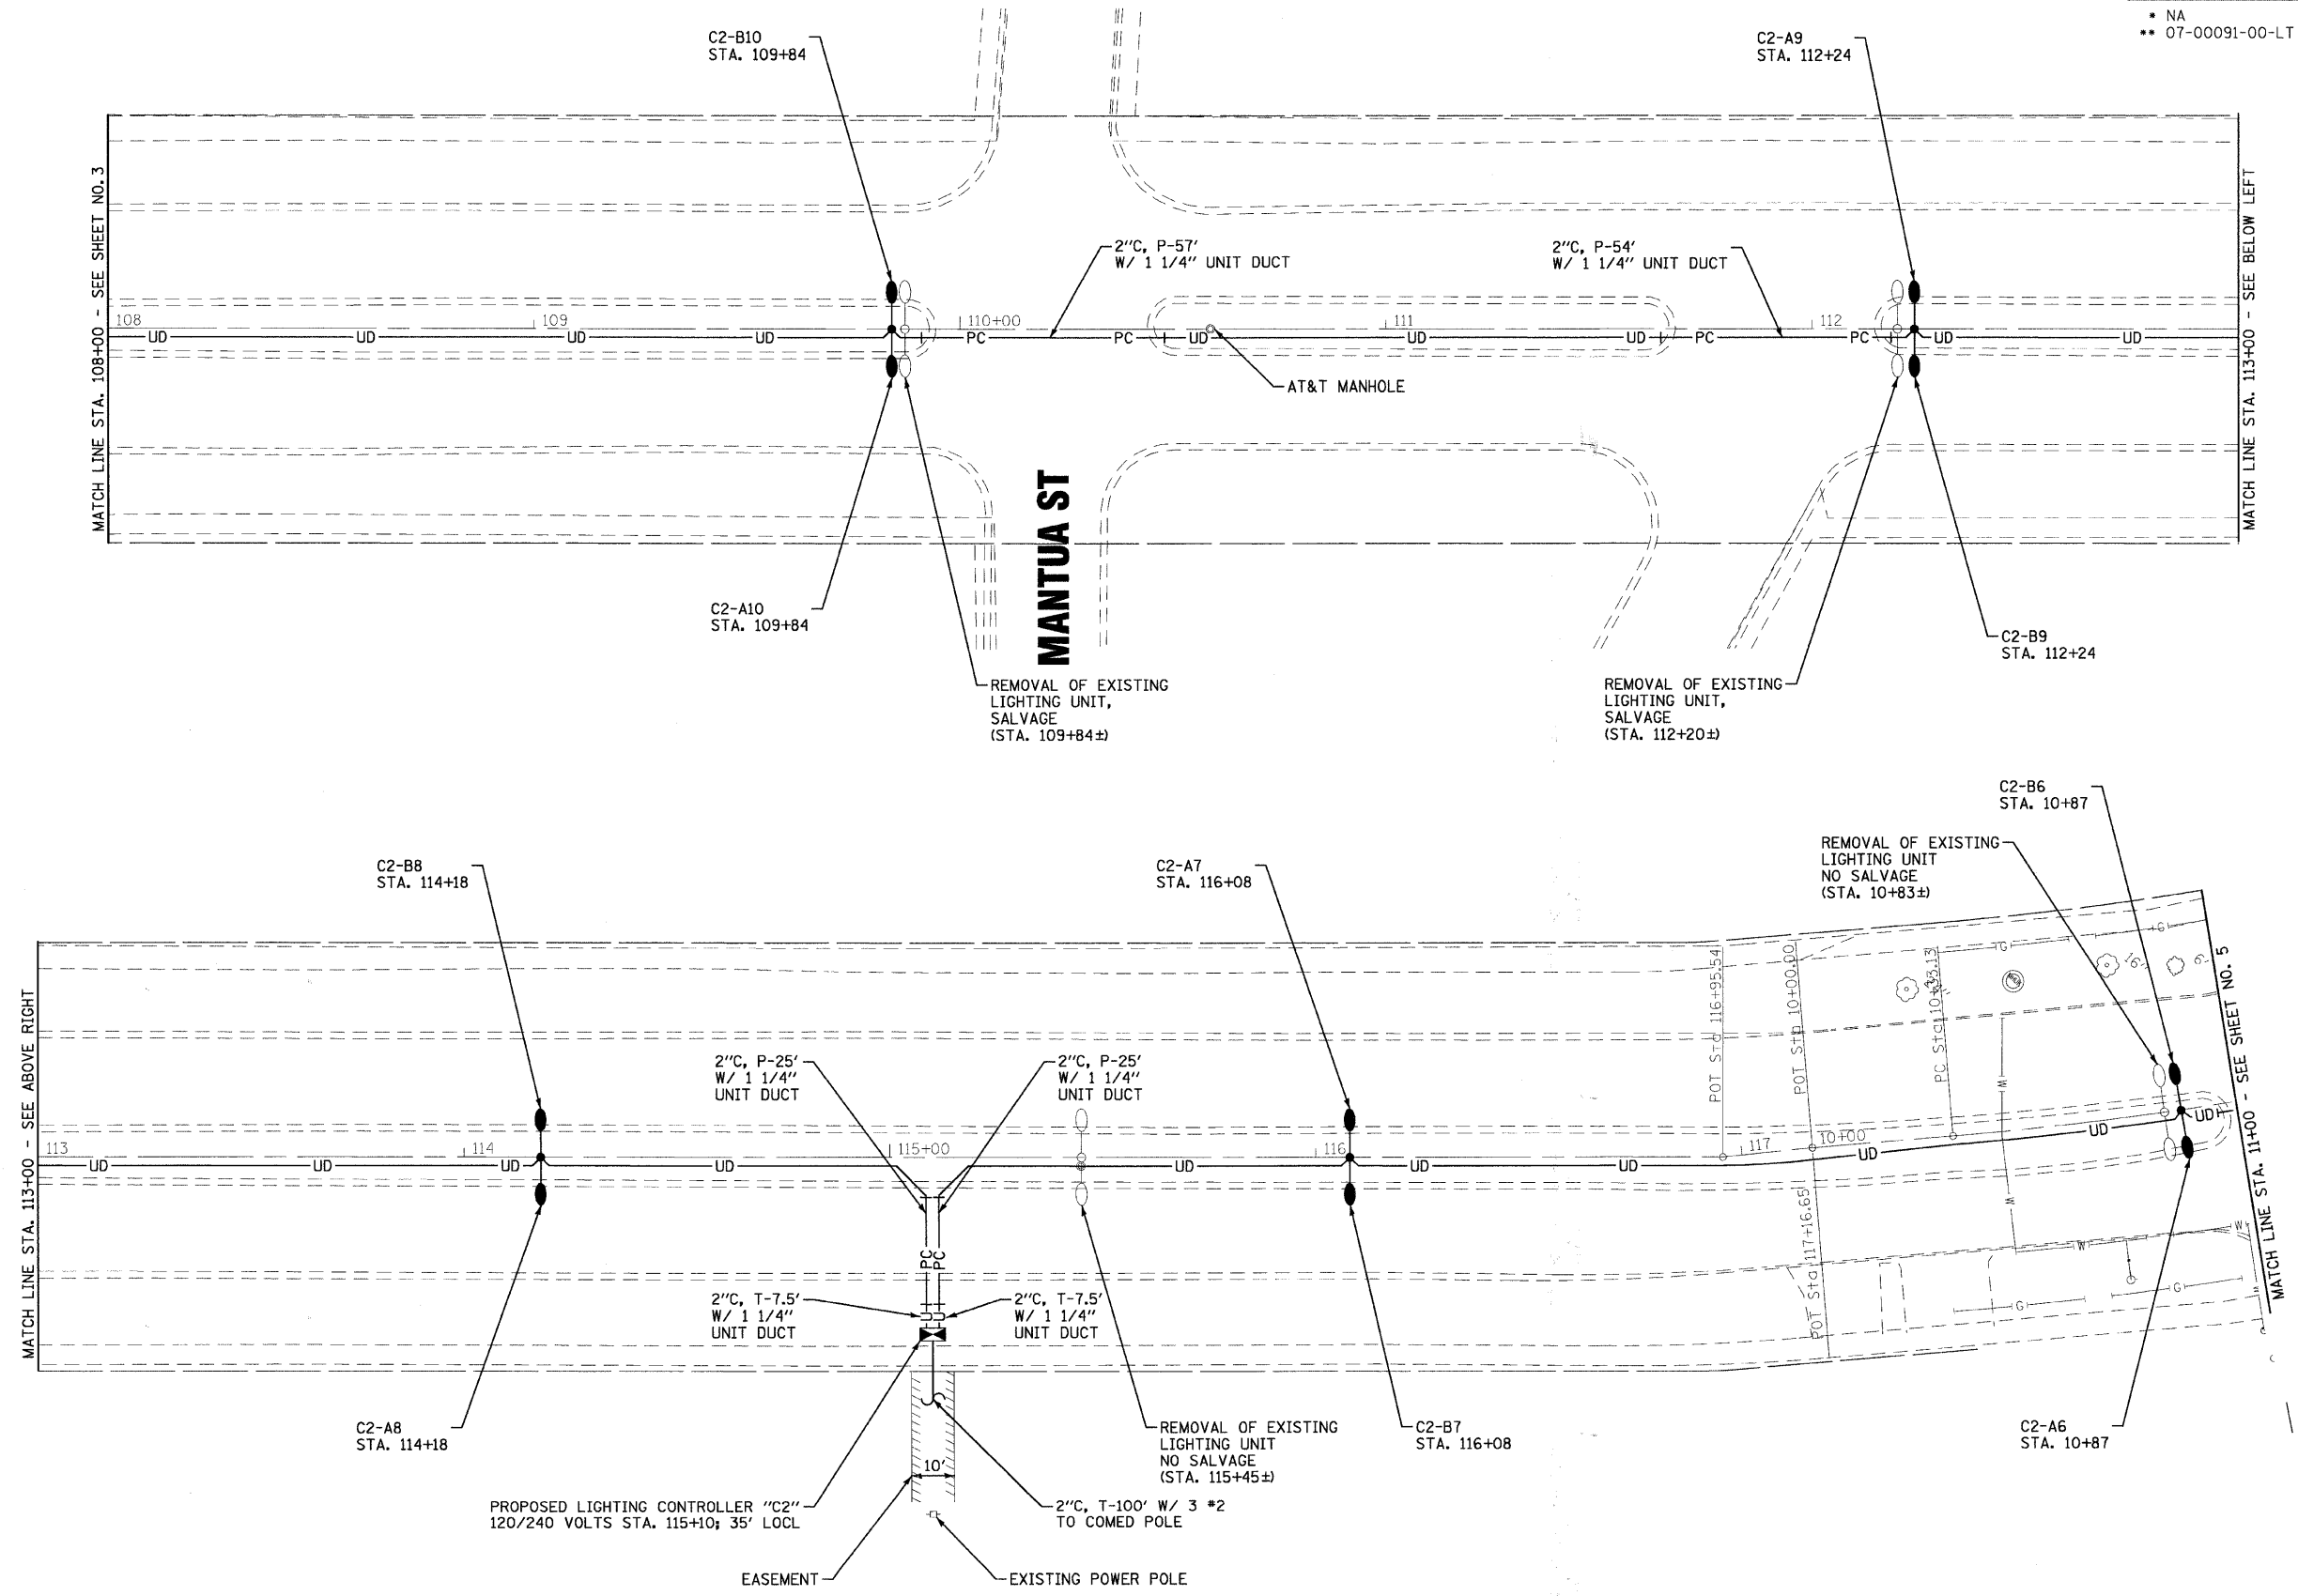

6/19/2008 10:53:34 AM I:\p\k\k\1\061389.dwg From makema\061389.SLb.sht  
 2005 BY BAXTER & WOODMAN, INC.  
 LICENSE NO. 118C-00121 - EXPIRES 7/30/2007

CONSULTANTS	REV. NO.	DATE	DESCRIPTION
* REFER TO EQUIPMENT MANUFACTURER'S SHOP DRAWINGS			

DRAWING FILE: ...061389.SLb.sht

**BAXTER & WOODMAN**  
 Consulting Engineers

**Baxter & Woodman**  
 Crystal Lake, Illinois 815.459.1260  
 Burlington, Wisconsin 262.783.7834  
 Mahomet, Illinois 708.478.3090  
 DeKalb, Illinois 815.787.3111  
 Orosi, Illinois 847.228.5088  
 Rockford, Illinois 815.489.1551  
 Plainfield, Illinois 815.609.7425

**VILLAGE OF PARK FOREST, ILLINOIS**  
**INDIANWOOD BLVD**  
**BLACKHAWK DR TO ORCHARD DR**

**STREET LIGHTING**  
**STA. 108 + 00 TO STA. 11 + 00**

DESIGNED BY	JLR	SCALE	1" = 20'
DRAWN BY	BCD	PROJECT NO.	061389
CHECKED BY	TMS	SHEET NO.	4 OF 10
DATE	06-13-08		

