


TYPICAL SECTIONS


F.A. RTE.	SECTION	COUNTY	TOTAL SHEETS	SHEET NO.
FAP734	98-00480-00-BR 03-00522-00-TL	WINNEBAGO	62	3
STA. _____		TO STA. _____		
FED. ROAD DIST. NO. _____		ILLINOIS FED. AID PROJECT		

STA. 415+67.88 TO 417+57.80

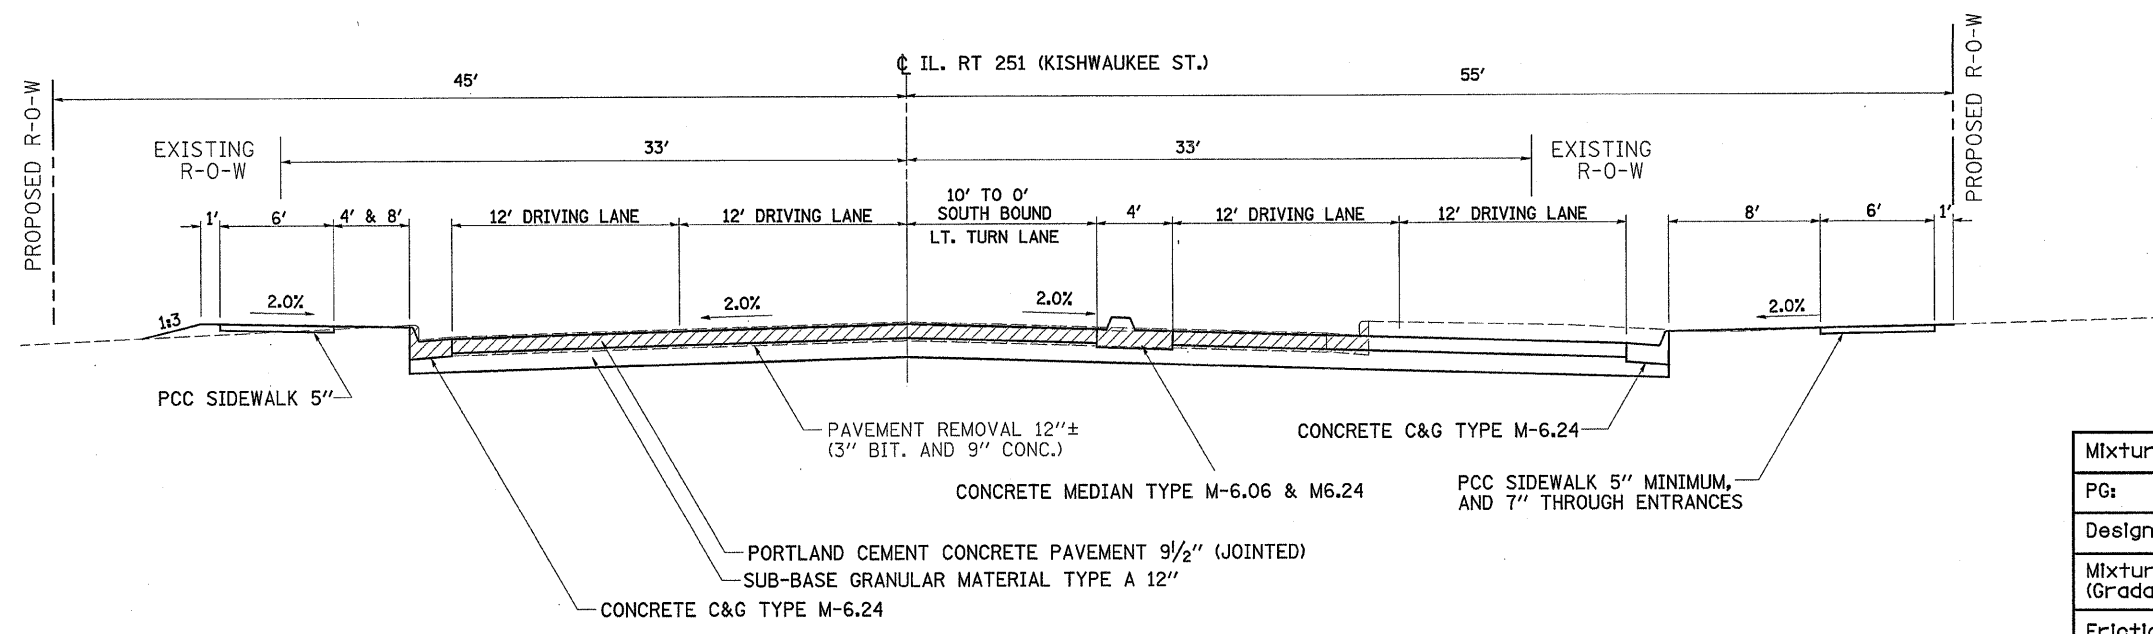

	MAINLINE	DRIVEWAYS
Mixture Uses(s):	Surface	Surface
PG:	PG 64-22	PG 58-22
Design Air Voids	4.2 @ N70	3.0 @ N50
Mixture Composition (Gradation Mixture)	IL 9.5	IL 9.5 or 12.5
Friction Aggregate	D	C
20 Year ESAL	6.9	2.8

STA. 417+57.80 TO 417+78.72 & 417+97.27 TO 418+30
(R.R. OMISSION 417+78.72 TO 417+97.27)

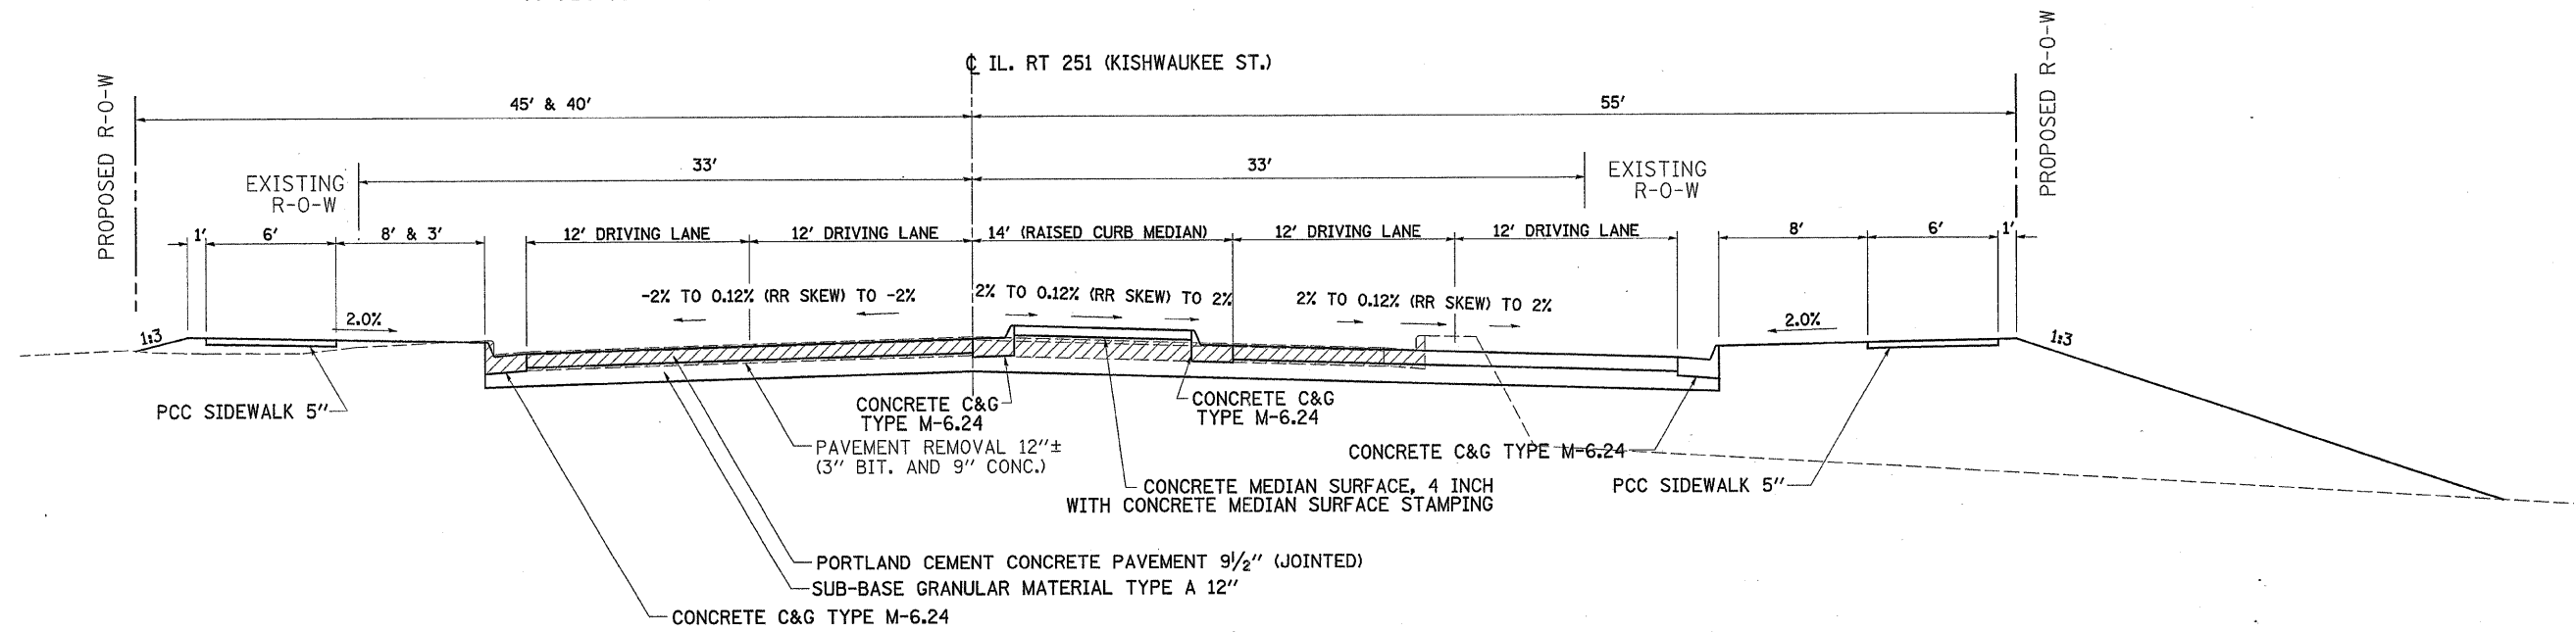

DATE-TIME
PROJ-SPEC
REF
REF
REF