



F.A. RTE.	SECTION	COUNTY	TOTAL SHEETS	SHEET NO.
FAP734	98-00480-00-BR 03-00522-00-TL	WINNEBAGO	62	5
STA. _____		TO STA. _____		
FED. ROAD DIST. NO. _____ ILLINOIS FED. AID PROJECT				

# TYPICAL SECTIONS

STA. 424+69.24 TO 428+38.84

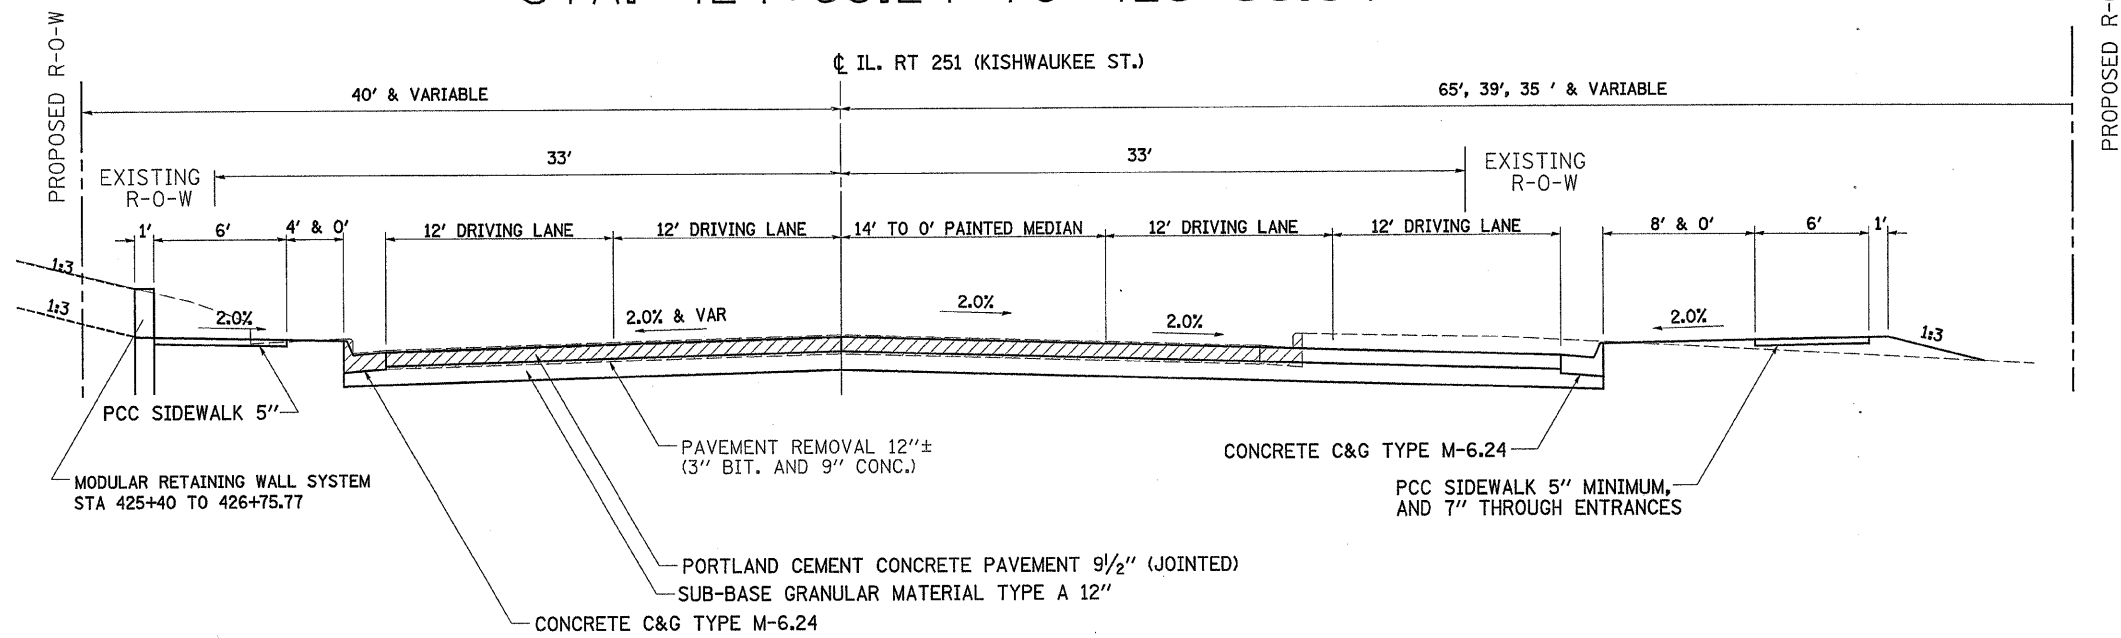

STA. 423+30

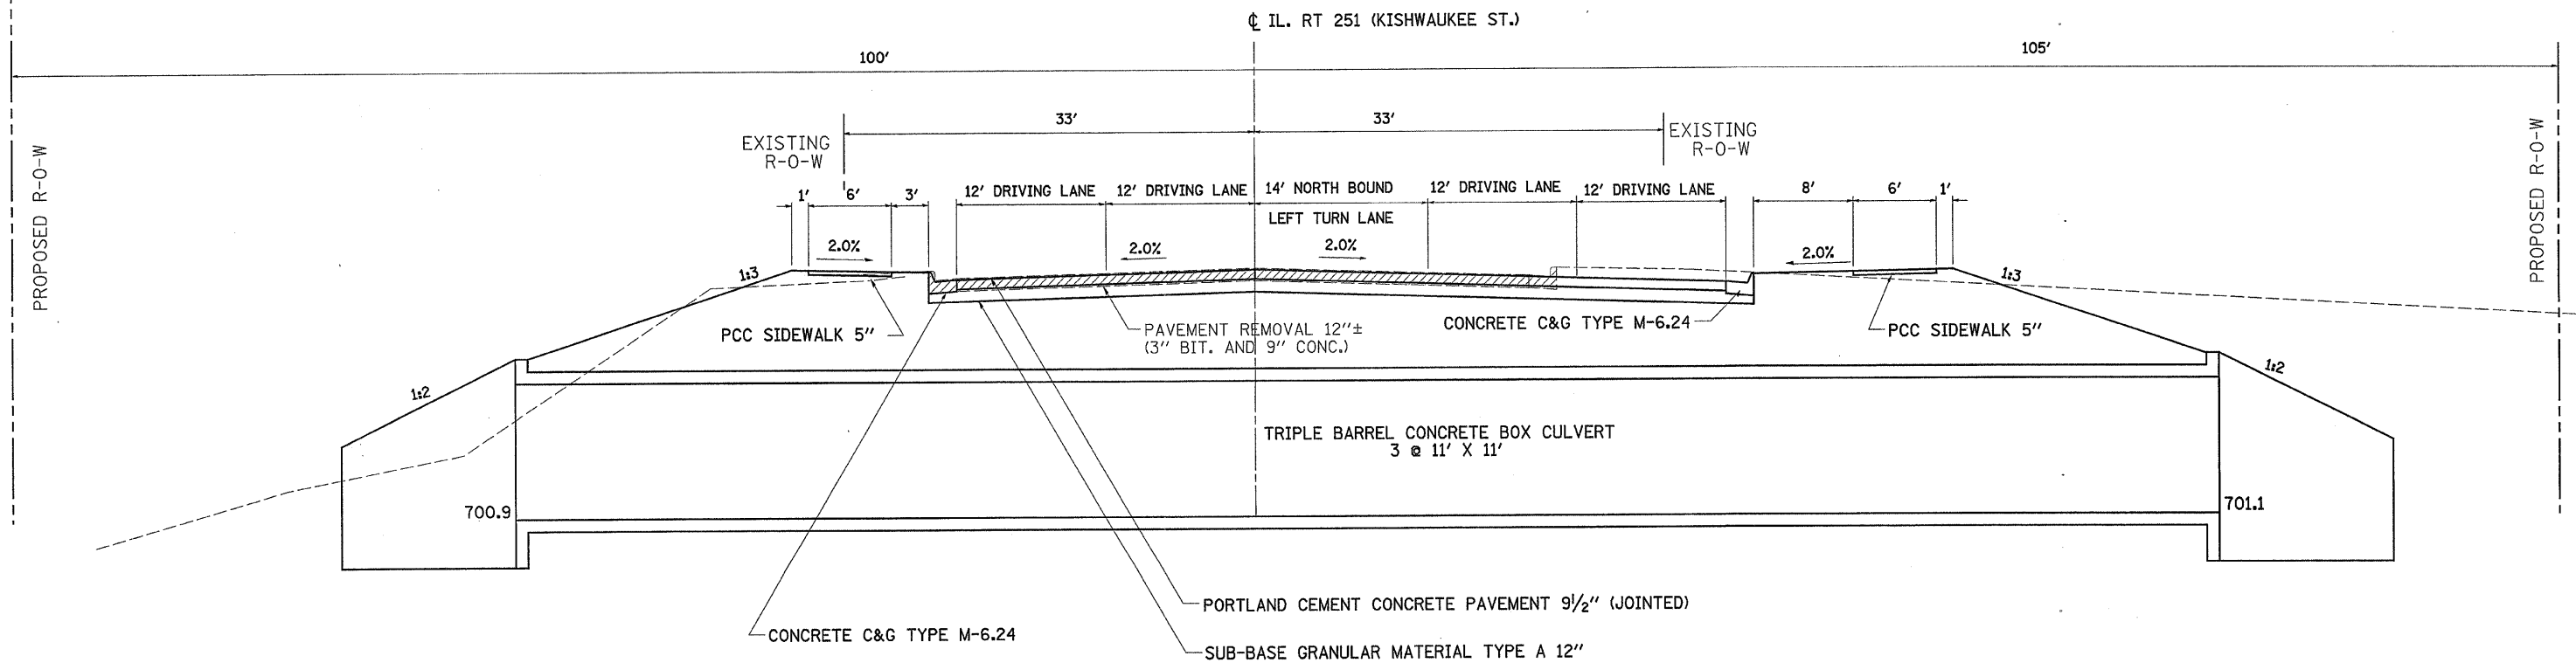

DATE-TIME  
 DESIGNED  
 CHECKED  
 PREPARED  
 REVIEWED  
 APPROVED