

SPAFFORDS SUBDIVISION

F.A. RTE.	SECTION	COUNTY	TOTAL SHEETS	SHEET NO.
FAP734	98-00480-00-BR 03-00522-00-TL	WINNEBAGO	62	20
STA. _____		TO STA. _____		
FED. ROAD DIST. NO. _____		ILLINOIS	FED. AID PROJECT	


SANITARY SEWER MAIN PIPE AND JOINT SPECIFICATIONS

PIPE MATERIAL & SPECS - PVC SDR 35, CELL CLASS, 12454-B (ASTM 3034)



JOINT MATERIAL & SPECS - PUSH ON JOINTS (ASTM D3212) W/ ELASTOMERIC SEALS (ASTM F477)

DATE	BY	REVISION
		REGISTERED
		ALIGNED
		CHECKED
		DATE FILED
		NO.
		PLAN

DATE	BY	REVISION
		PROFILE
		GRADES
		CHECKED
		NO.
		PROFILE
		NO.

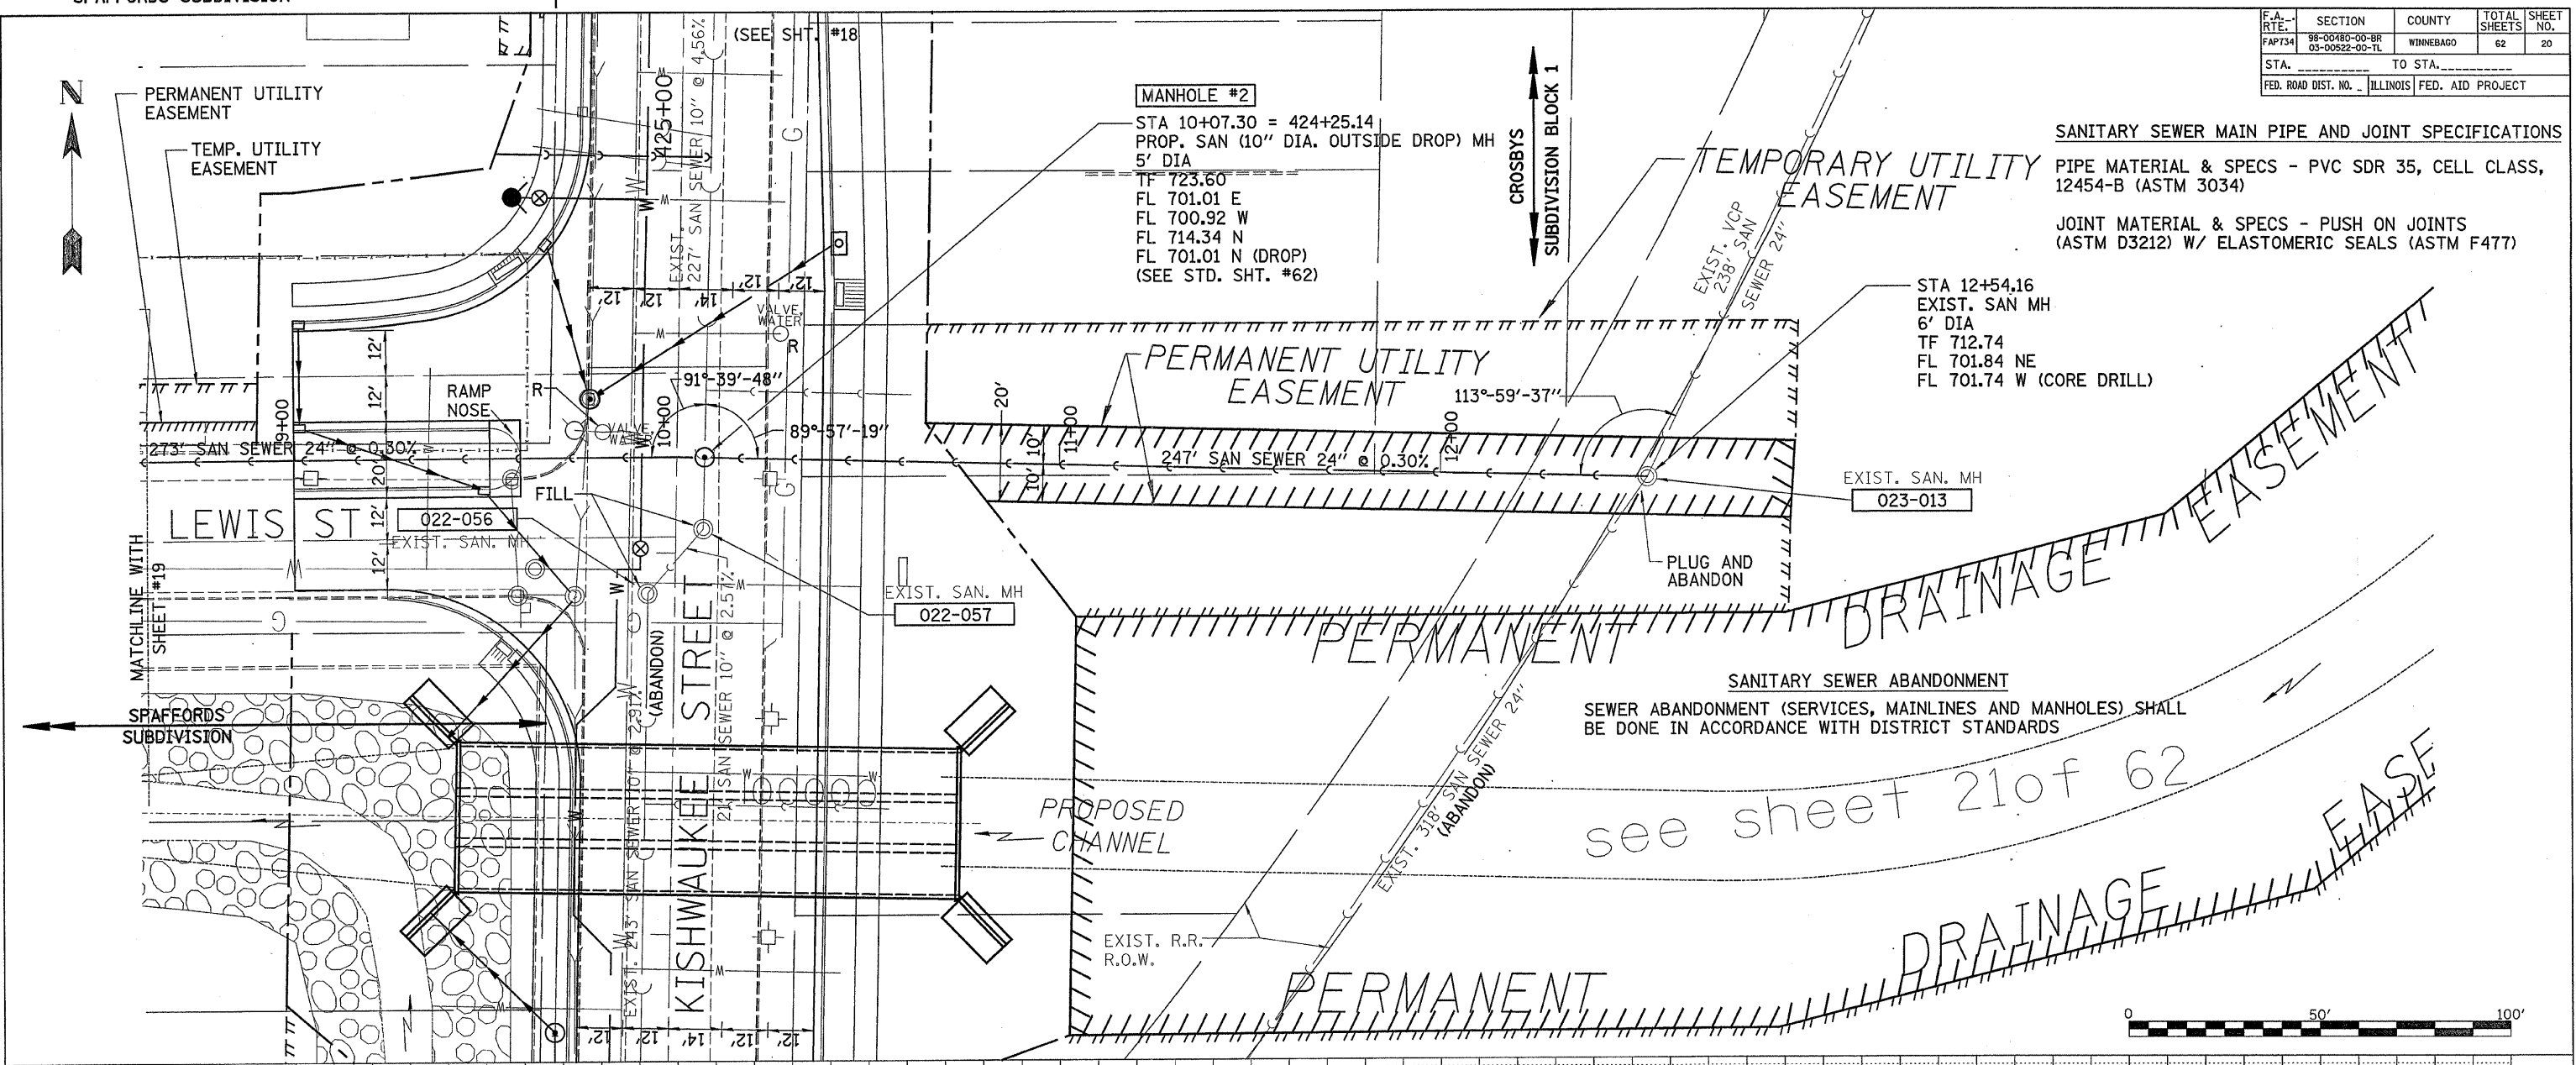

see sheet 21 of 62

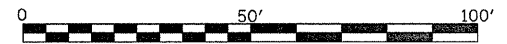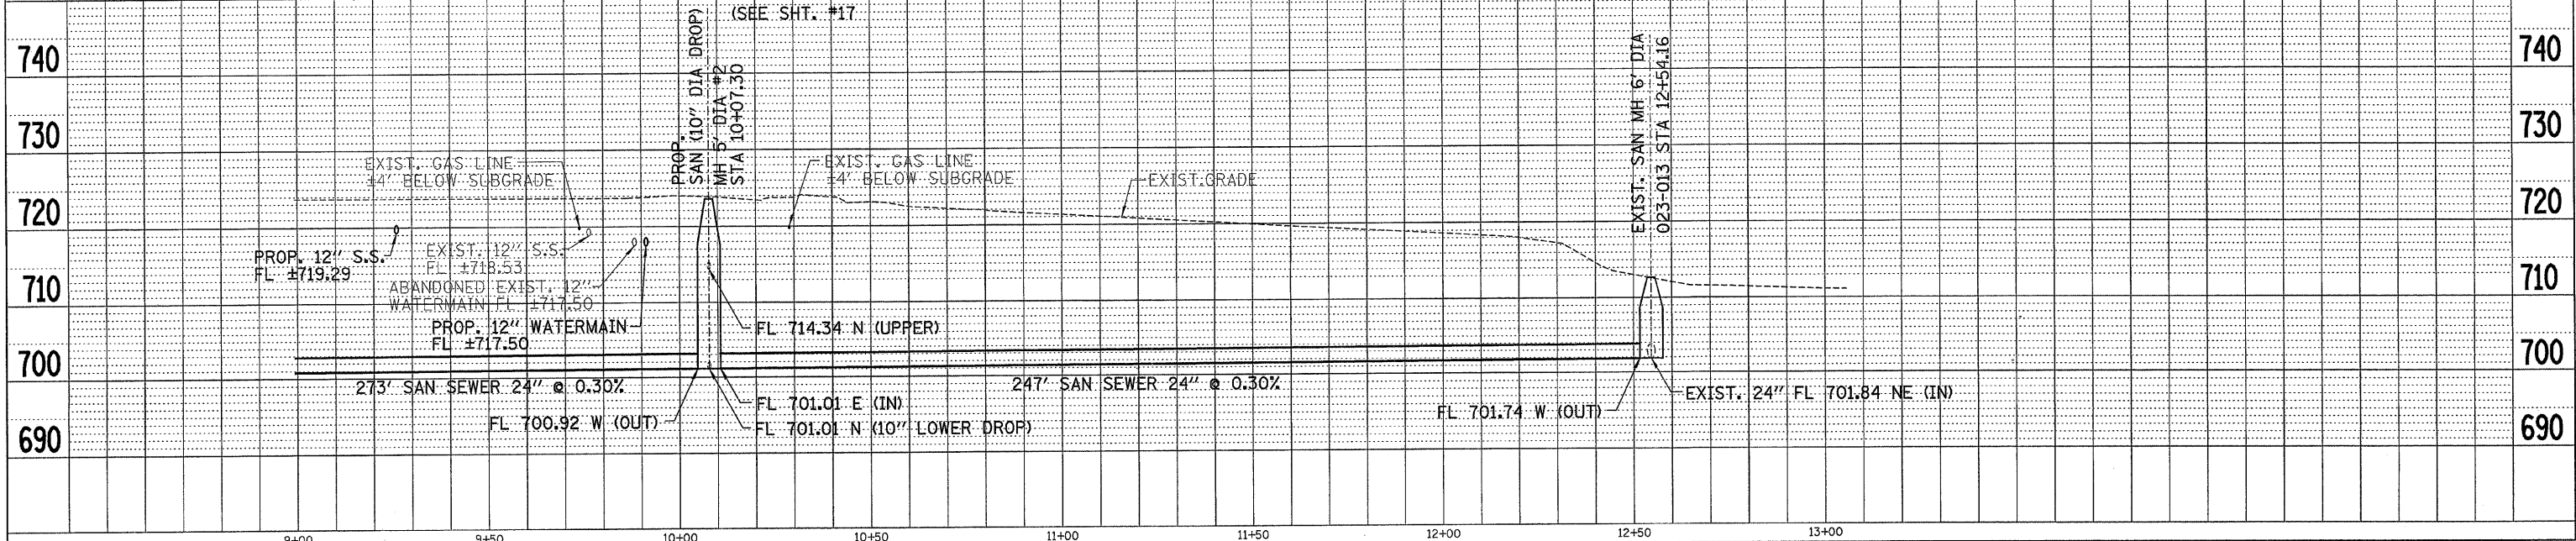

LEWIS ST. PROPOSED 24" SAN. SEWER