


E.A. RTE.	SECTION	COUNTY	TOTAL SHEETS	SHEET NO.
FAPT34	98-00480-00-BR 03-00522-00-TL	WINNEBAGO	62	24
STA. _____ TO STA. _____		FED. ROAD DIST. NO. _____ ILLINOIS FED. AID PROJECT		

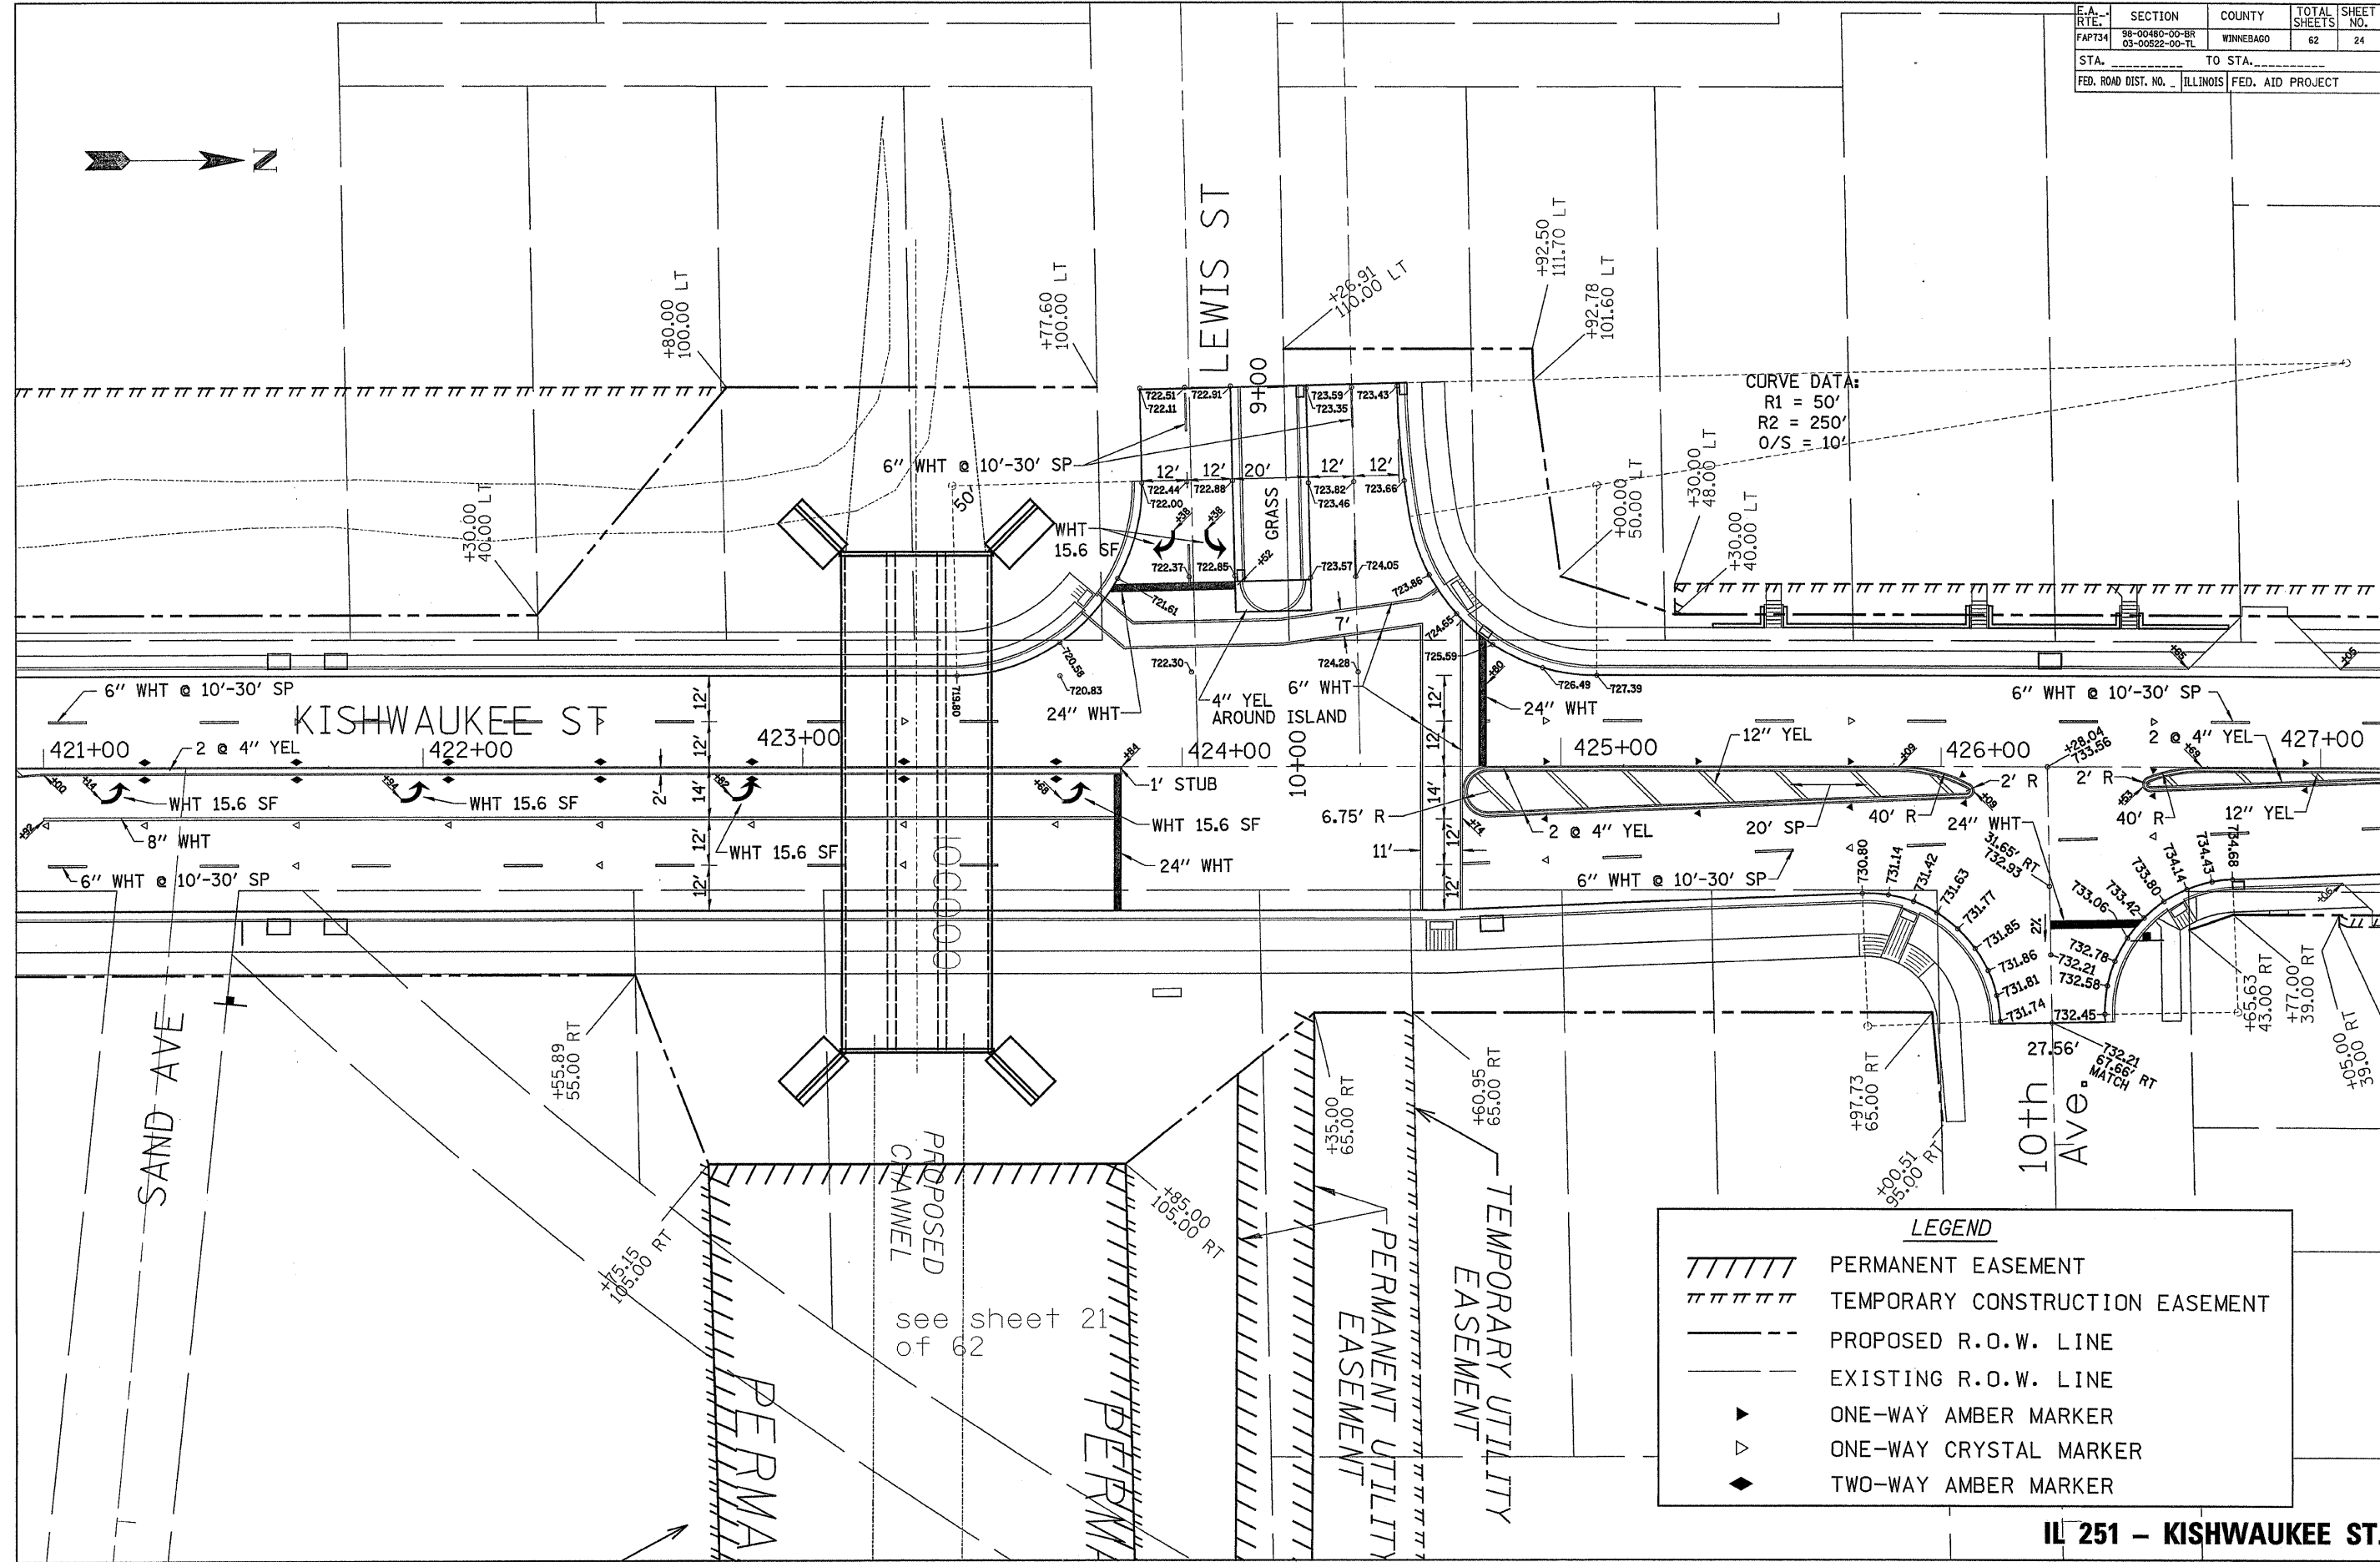

CURVE DATA:
 R1 = 50'
 R2 = 250'
 O/S = 10'

LEGEND

TTTTTT	PERMANENT EASEMENT
TTTTTT	TEMPORARY CONSTRUCTION EASEMENT
---	PROPOSED R.O.W. LINE
---	EXISTING R.O.W. LINE
▶	ONE-WAY AMBER MARKER
△	ONE-WAY CRYSTAL MARKER
◆	TWO-WAY AMBER MARKER

IL 251 - KISHWAUKEE ST.

PAVEMENT MARKING, ROW, EASEMENT DETAILS & PAVEMENT ELEVATIONS