


| F.A. RTE.                        | SECTION | COUNTY                    | TOTAL SHEETS | SHEET NO. |
|----------------------------------|---------|---------------------------|--------------|-----------|
| 99-00480-00-BR<br>03-00522-00-TL |         | WINNEBAGO                 | 62           | 37        |
| STA. _____                       |         | TO STA. _____             |              |           |
| FED. ROAD DIST. NO. _____        |         | ILLINOIS FED. AID PROJECT |              |           |

## EXISTING SIGN LOCATION & REVISIONS

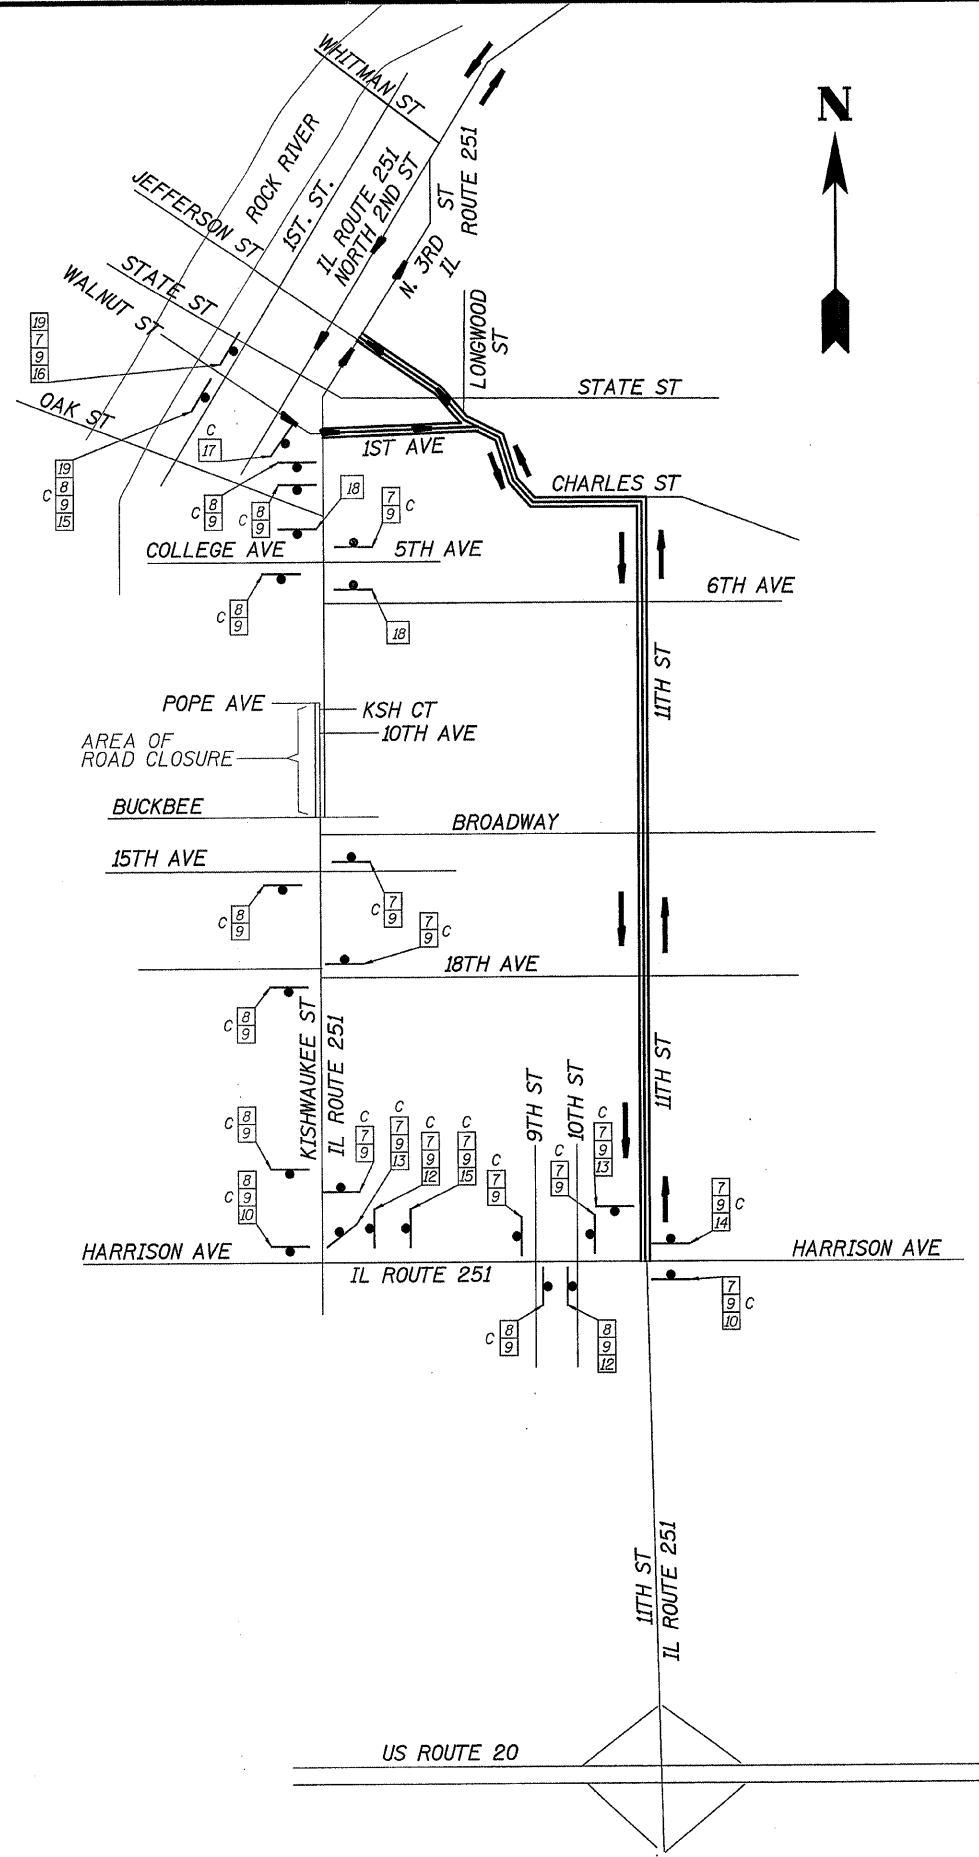

### SIGN LEGEND

- ⑦ NORTH BLACK ON WHITE
- ⑧ SOUTH BLACK ON WHITE
- ⑨ ILLINOIS 251 BLACK ON WHITE
- ⑩ BLACK ON WHITE
- ⑪ BLACK ON WHITE
- ⑫ BLACK ON WHITE
- ⑬ BLACK ON WHITE
- ⑭ BLACK ON WHITE
- ⑮ RIGHT LANE BLACK ON WHITE
- ⑯ LEFT LANE BLACK ON WHITE
- ⑰ ILLINOIS SOUTH 251 BLACK LETTERS ON GREEN BACKGROUND (OVERHEAD)
- ⑱ MORGAN STREET BRIDGE CLOSED TO ALL TRUCKS FOLLOW IL 251 BLACK ON WHITE
- ⑲ JCT. BLACK ON WHITE
- C COVER WITH BLACK PLASTIC (WRAP AROUND SIGN & POST)

### NOTES

1. THE CONTRACTOR SHALL BE RESPONSIBLE FOR ENSURING THAT ALL BARRICADES, SIGNS, LIGHTS, AND OTHER DEVICES INSTALLED BY HIM ARE IN PLACE AND OPERATING 24 HOURS EACH DAY INCLUDING SUNDAYS AND HOLIDAYS DURING THE TIME THE DETOUR IS IN EFFECT.
2. THE CONTRACTOR SHALL MAKE ALL CHANGES IN SIGNING THAT ARE DEEMED NECESSARY BY THE ENGINEER.