


F.A. RTE.	SECTION	COUNTY	TOTAL SHEETS	SHEET NO.
FAP734	98-00480-00-BR 03-00522-00-TL	WINNEBAGO	62	53
STA. _____		TO STA. _____		
FED. ROAD DIST. NO. _____		ILLINOIS FED. AID PROJECT		

FINAL SURVEY	DATE
SURVEYED	BY
NOTED	BY
NO.	

ORIGINAL SURVEY	DATE
PLOTTED	BY
NOTED	BY
NO.	

PLOT DATE = DATE
 PLOT SCALE = SCALE
 PLOT SCALE = SCALE
 REFERENCE = REF

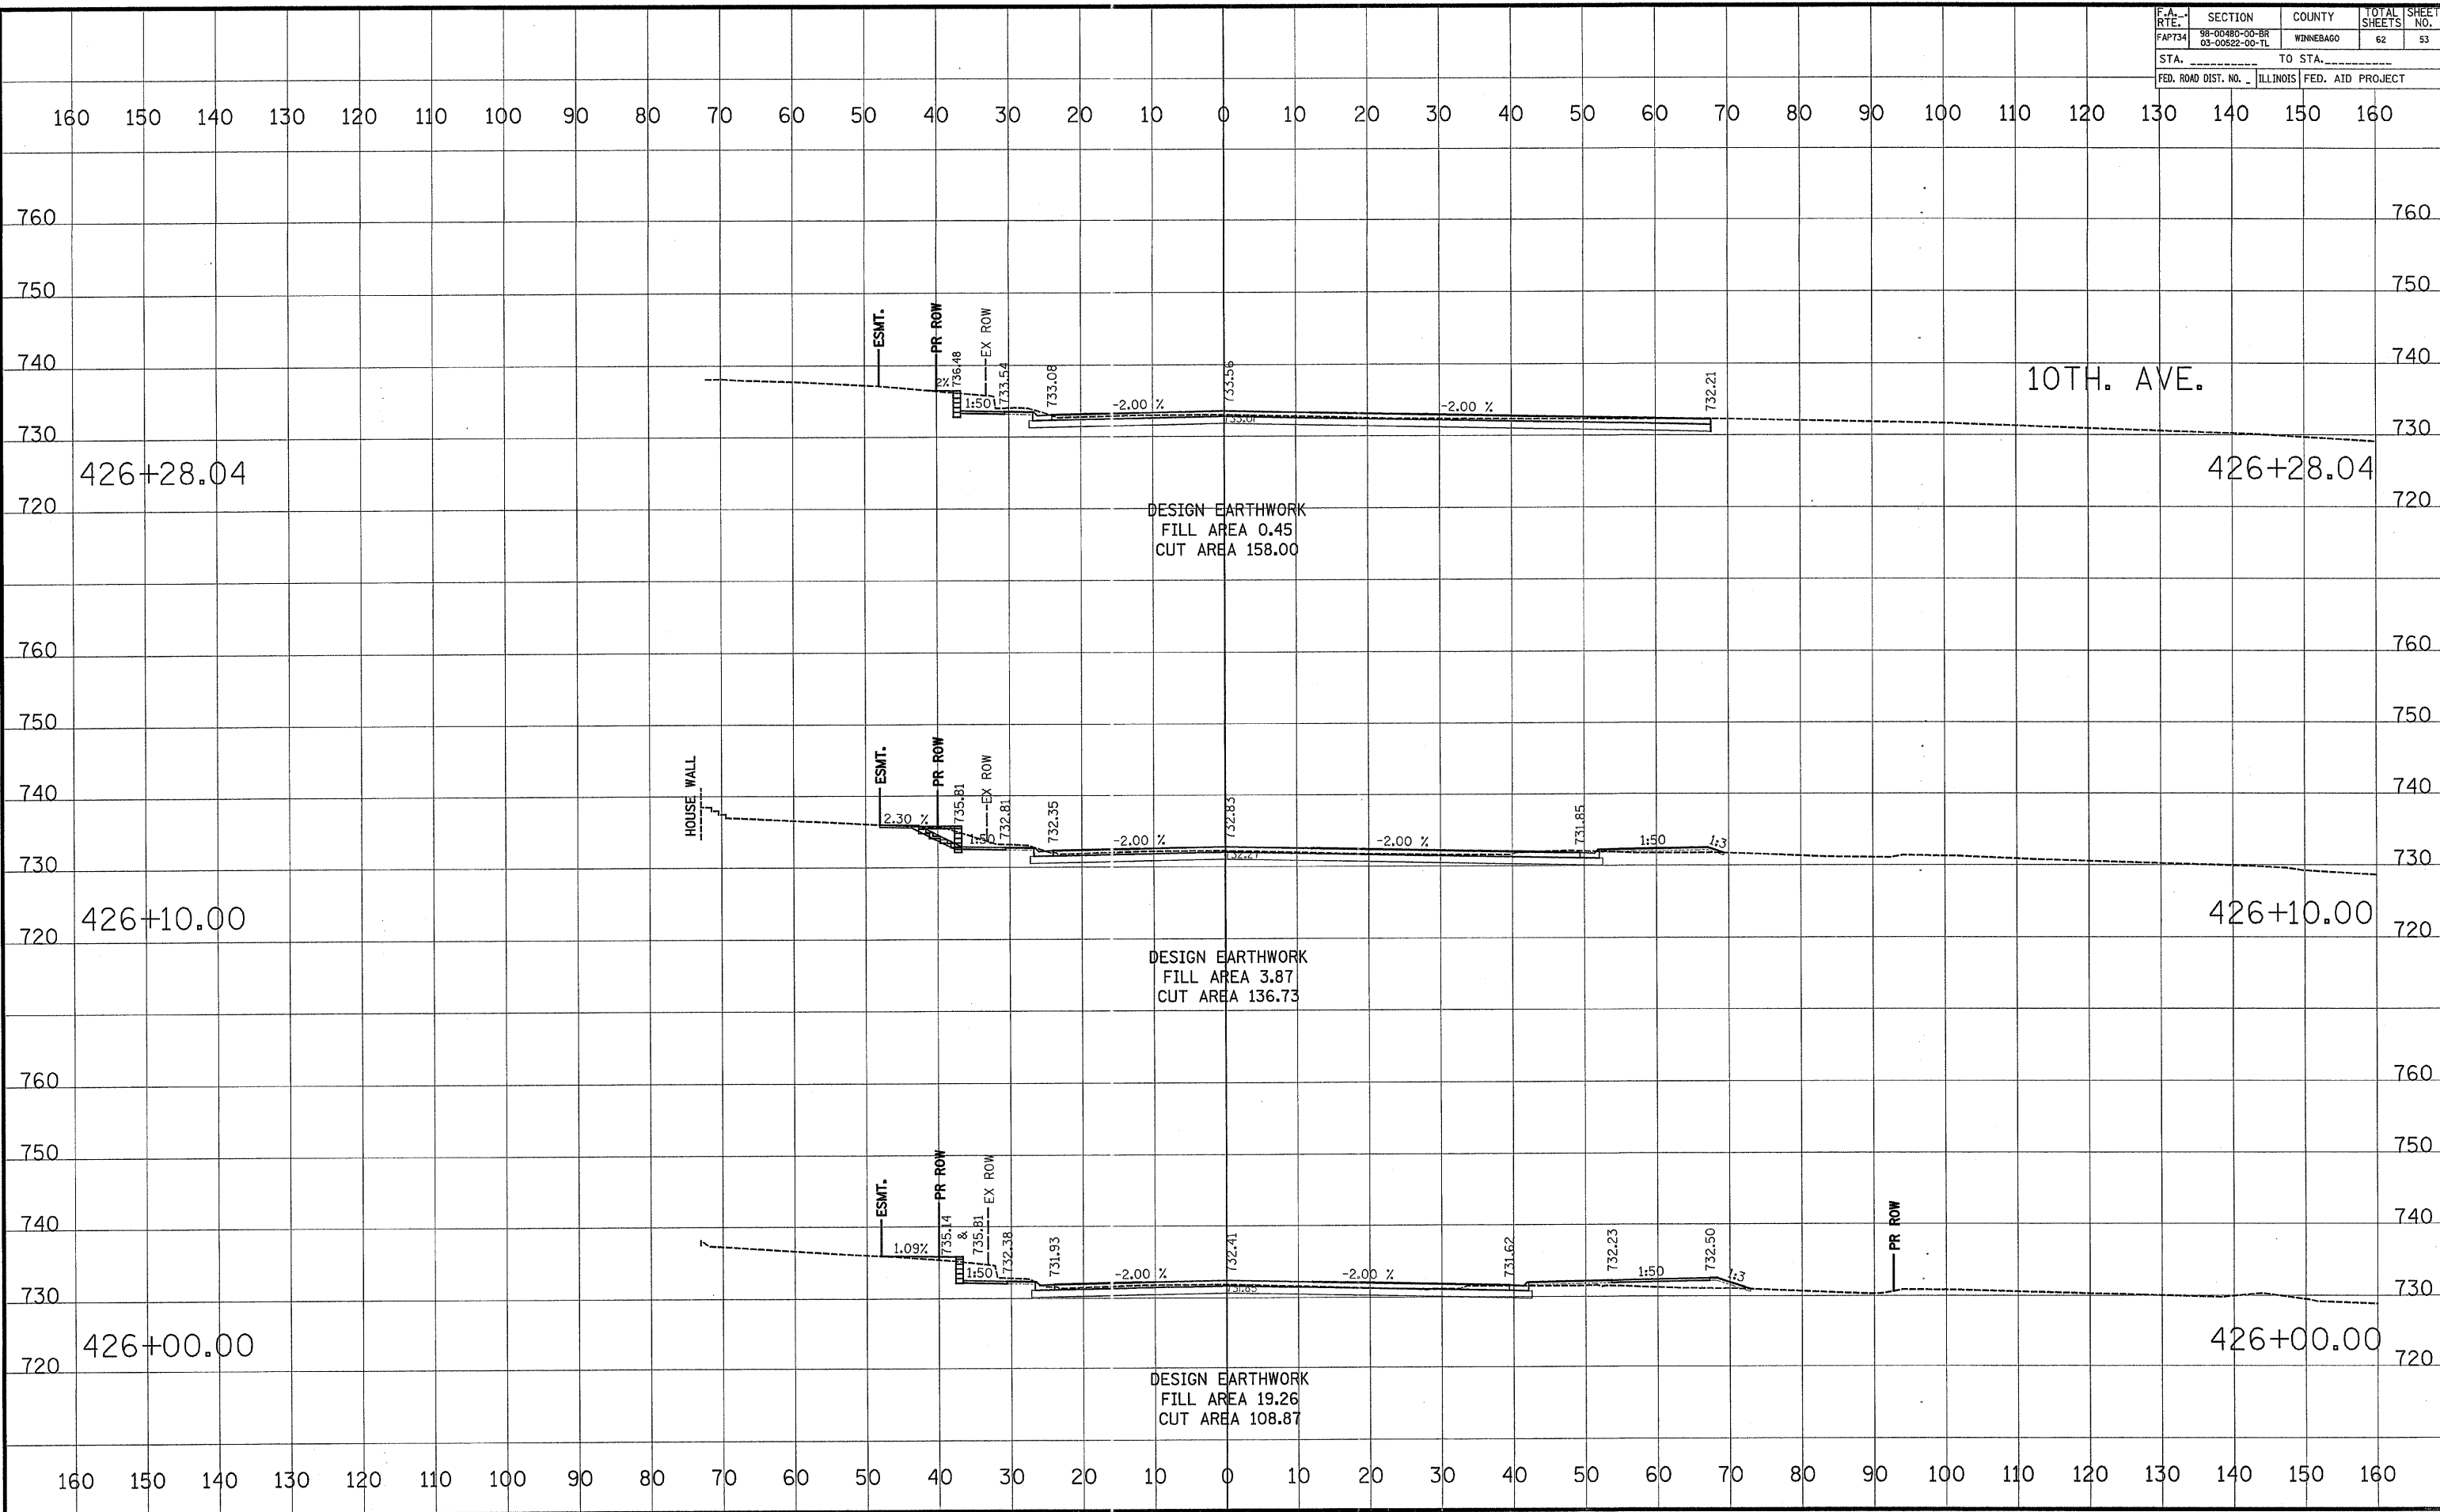

CROSS SECTIONS - KISHWAUKEE STREET