


FAS ROUTE NO.	SEC	COUNTY	TOTAL SHEETS	SHEET NO.
—	*	DEKALB	30	4
ILLINOIS PROJECT BROS-0037(045)				
* 01-09114-01-BR - CONTRACT NO. 87364				

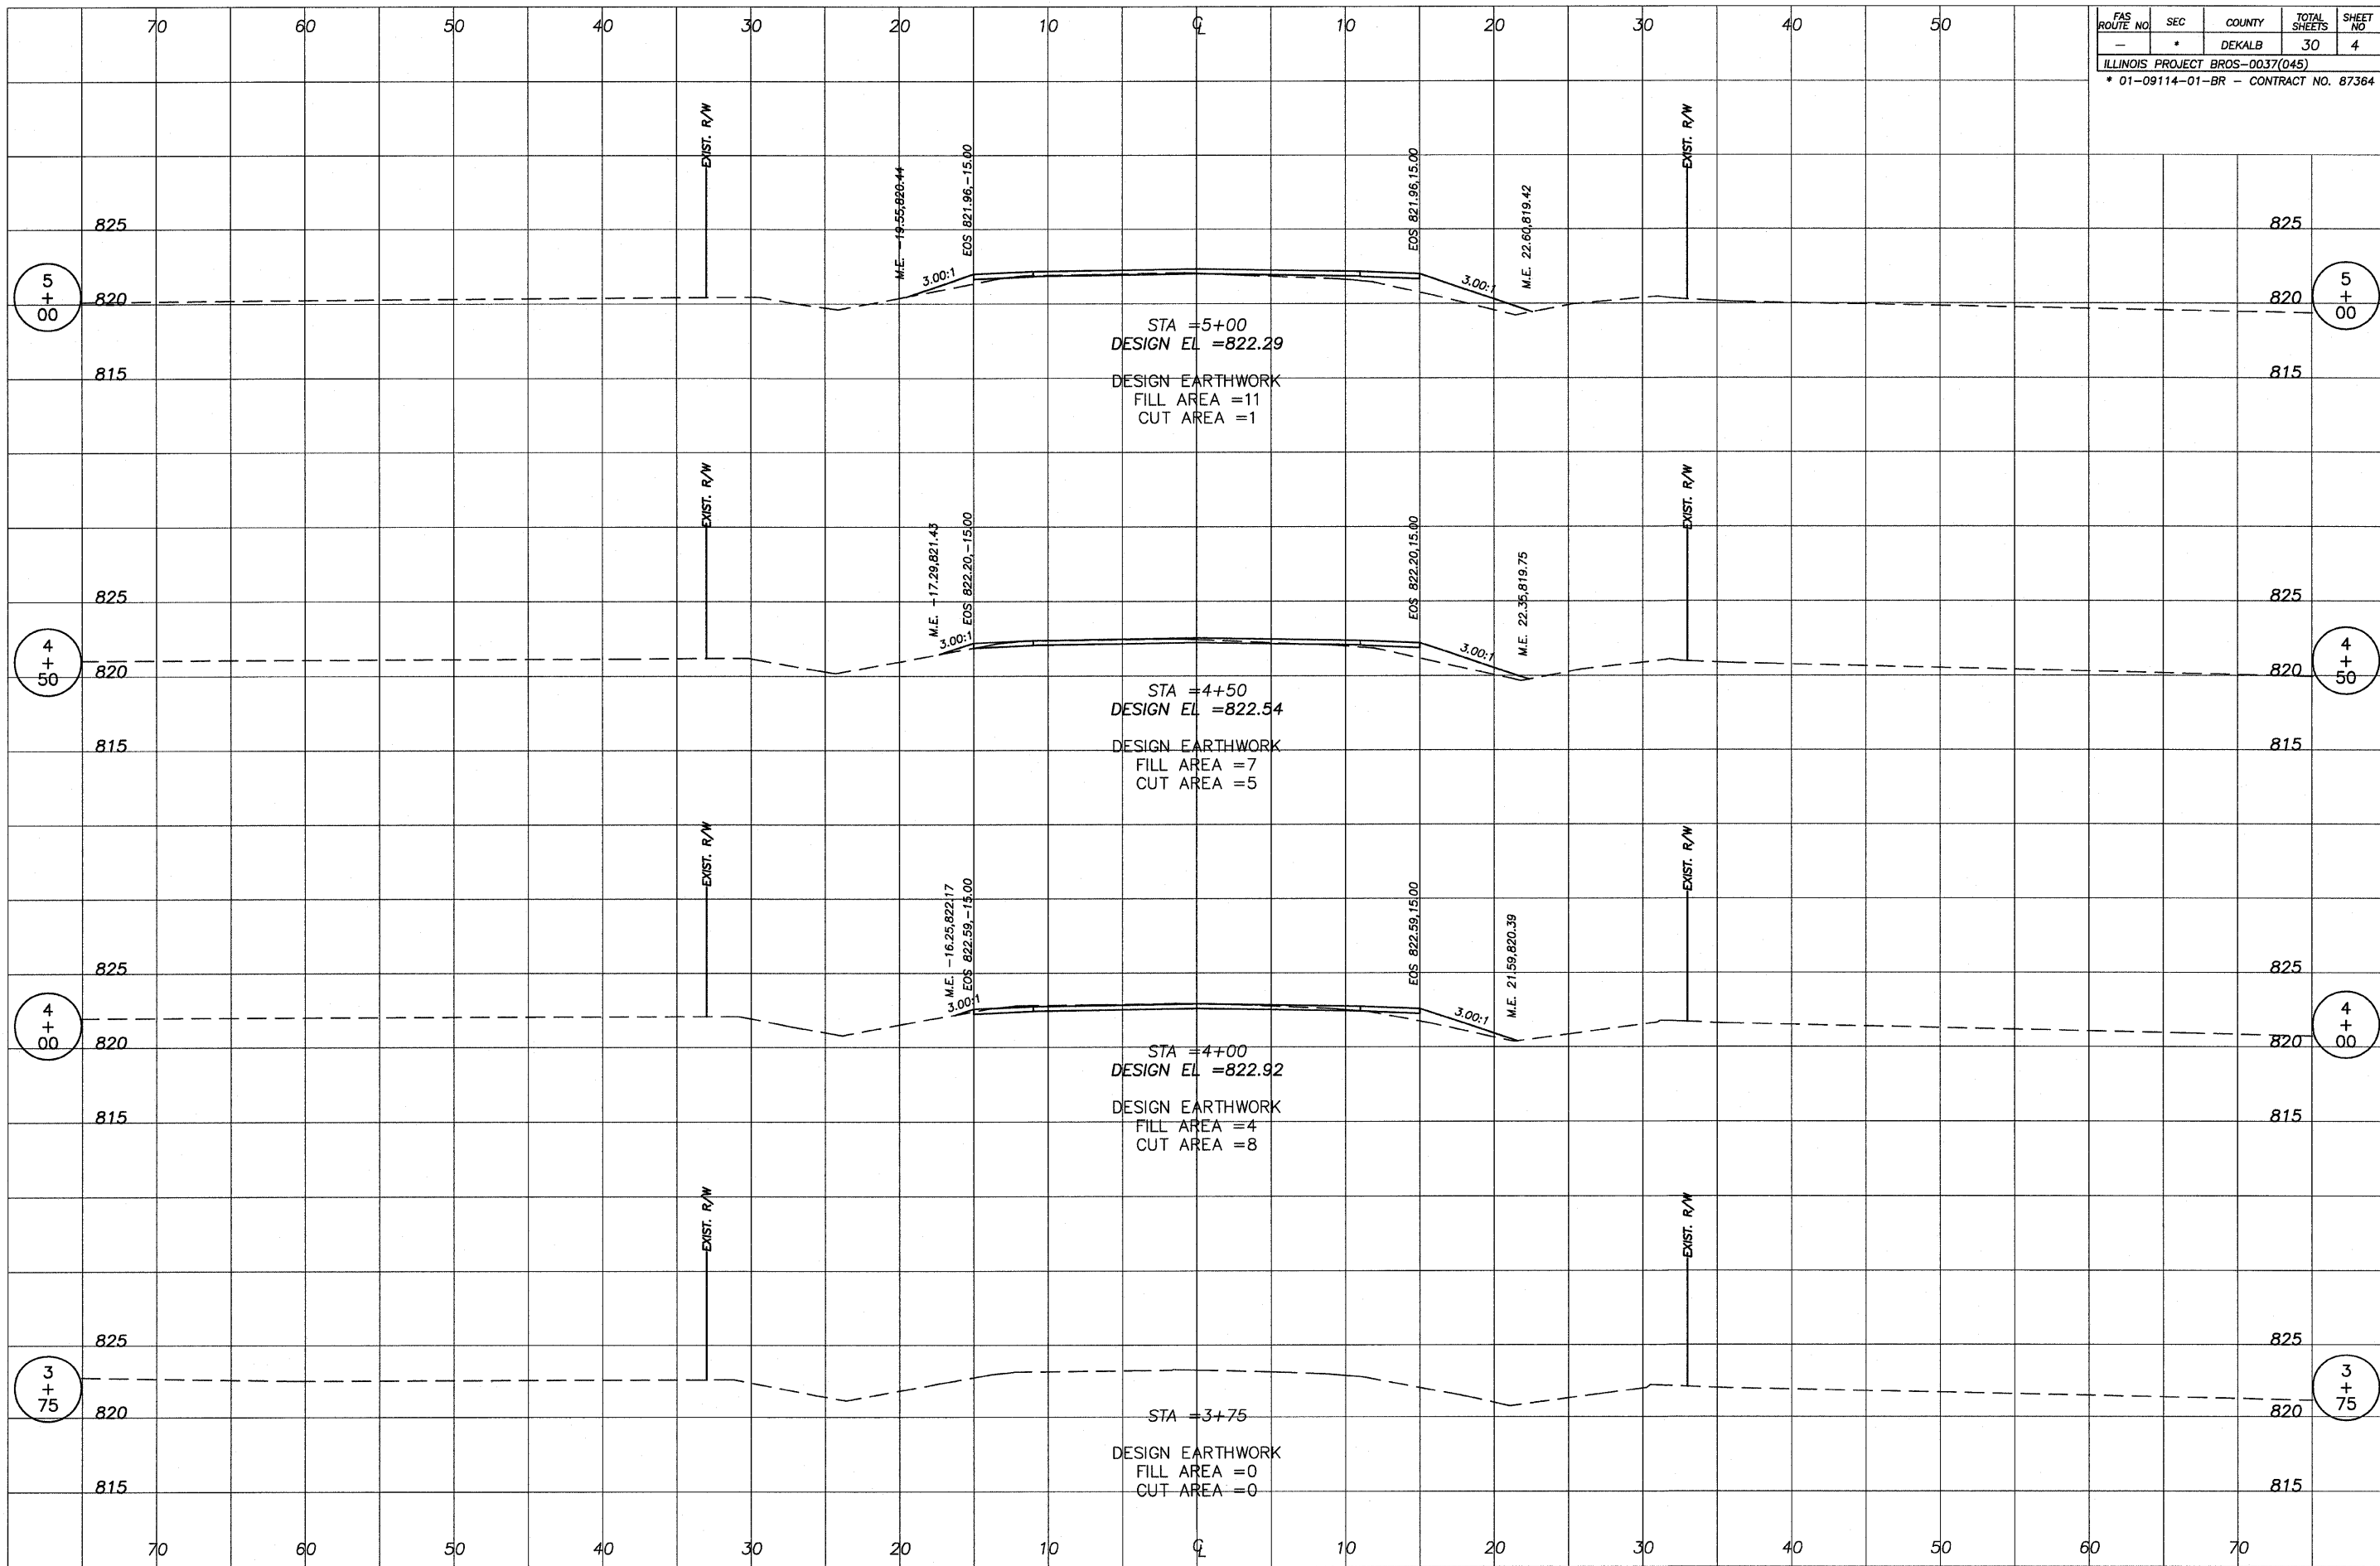

608 TIMBER CREEK ROAD - P.O. BOX 486 - DIXON, IL 61021 - 815-288-2261
 28 E. MARION SUITE 3 - PRINCETON, IL 61356 - 815-879-4731
 1778 WEST STATE ST. - SYCAMORE, IL 60178 - 815-895-5008
 804 FREEMONT RD. - STERRILING, IL 61081 - 815-626-4428
 E-MAIL: info@wendlerengineering.com

WENDLER ENGINEERING SERVICES, INC.
 Structural & Civil Engineers—Land Surveying—Environmental Services
 Illinois Professional Design Firm No. 184-000848

WPE
 1968 - 2007
 AFTER 39 YEARS, WE'RE STILL "Turning Ideas... Into Reality!"