


FAS ROUTE NO	SEC	COUNTY	TOTAL SHEETS	SHEET NO
-	*	DEKALB	30	5
ILLINOIS PROJECT BROS-0037(045)				
* 01-09114-01-BR - CONTRACT NO. 87364				

DATE: 2/28/08

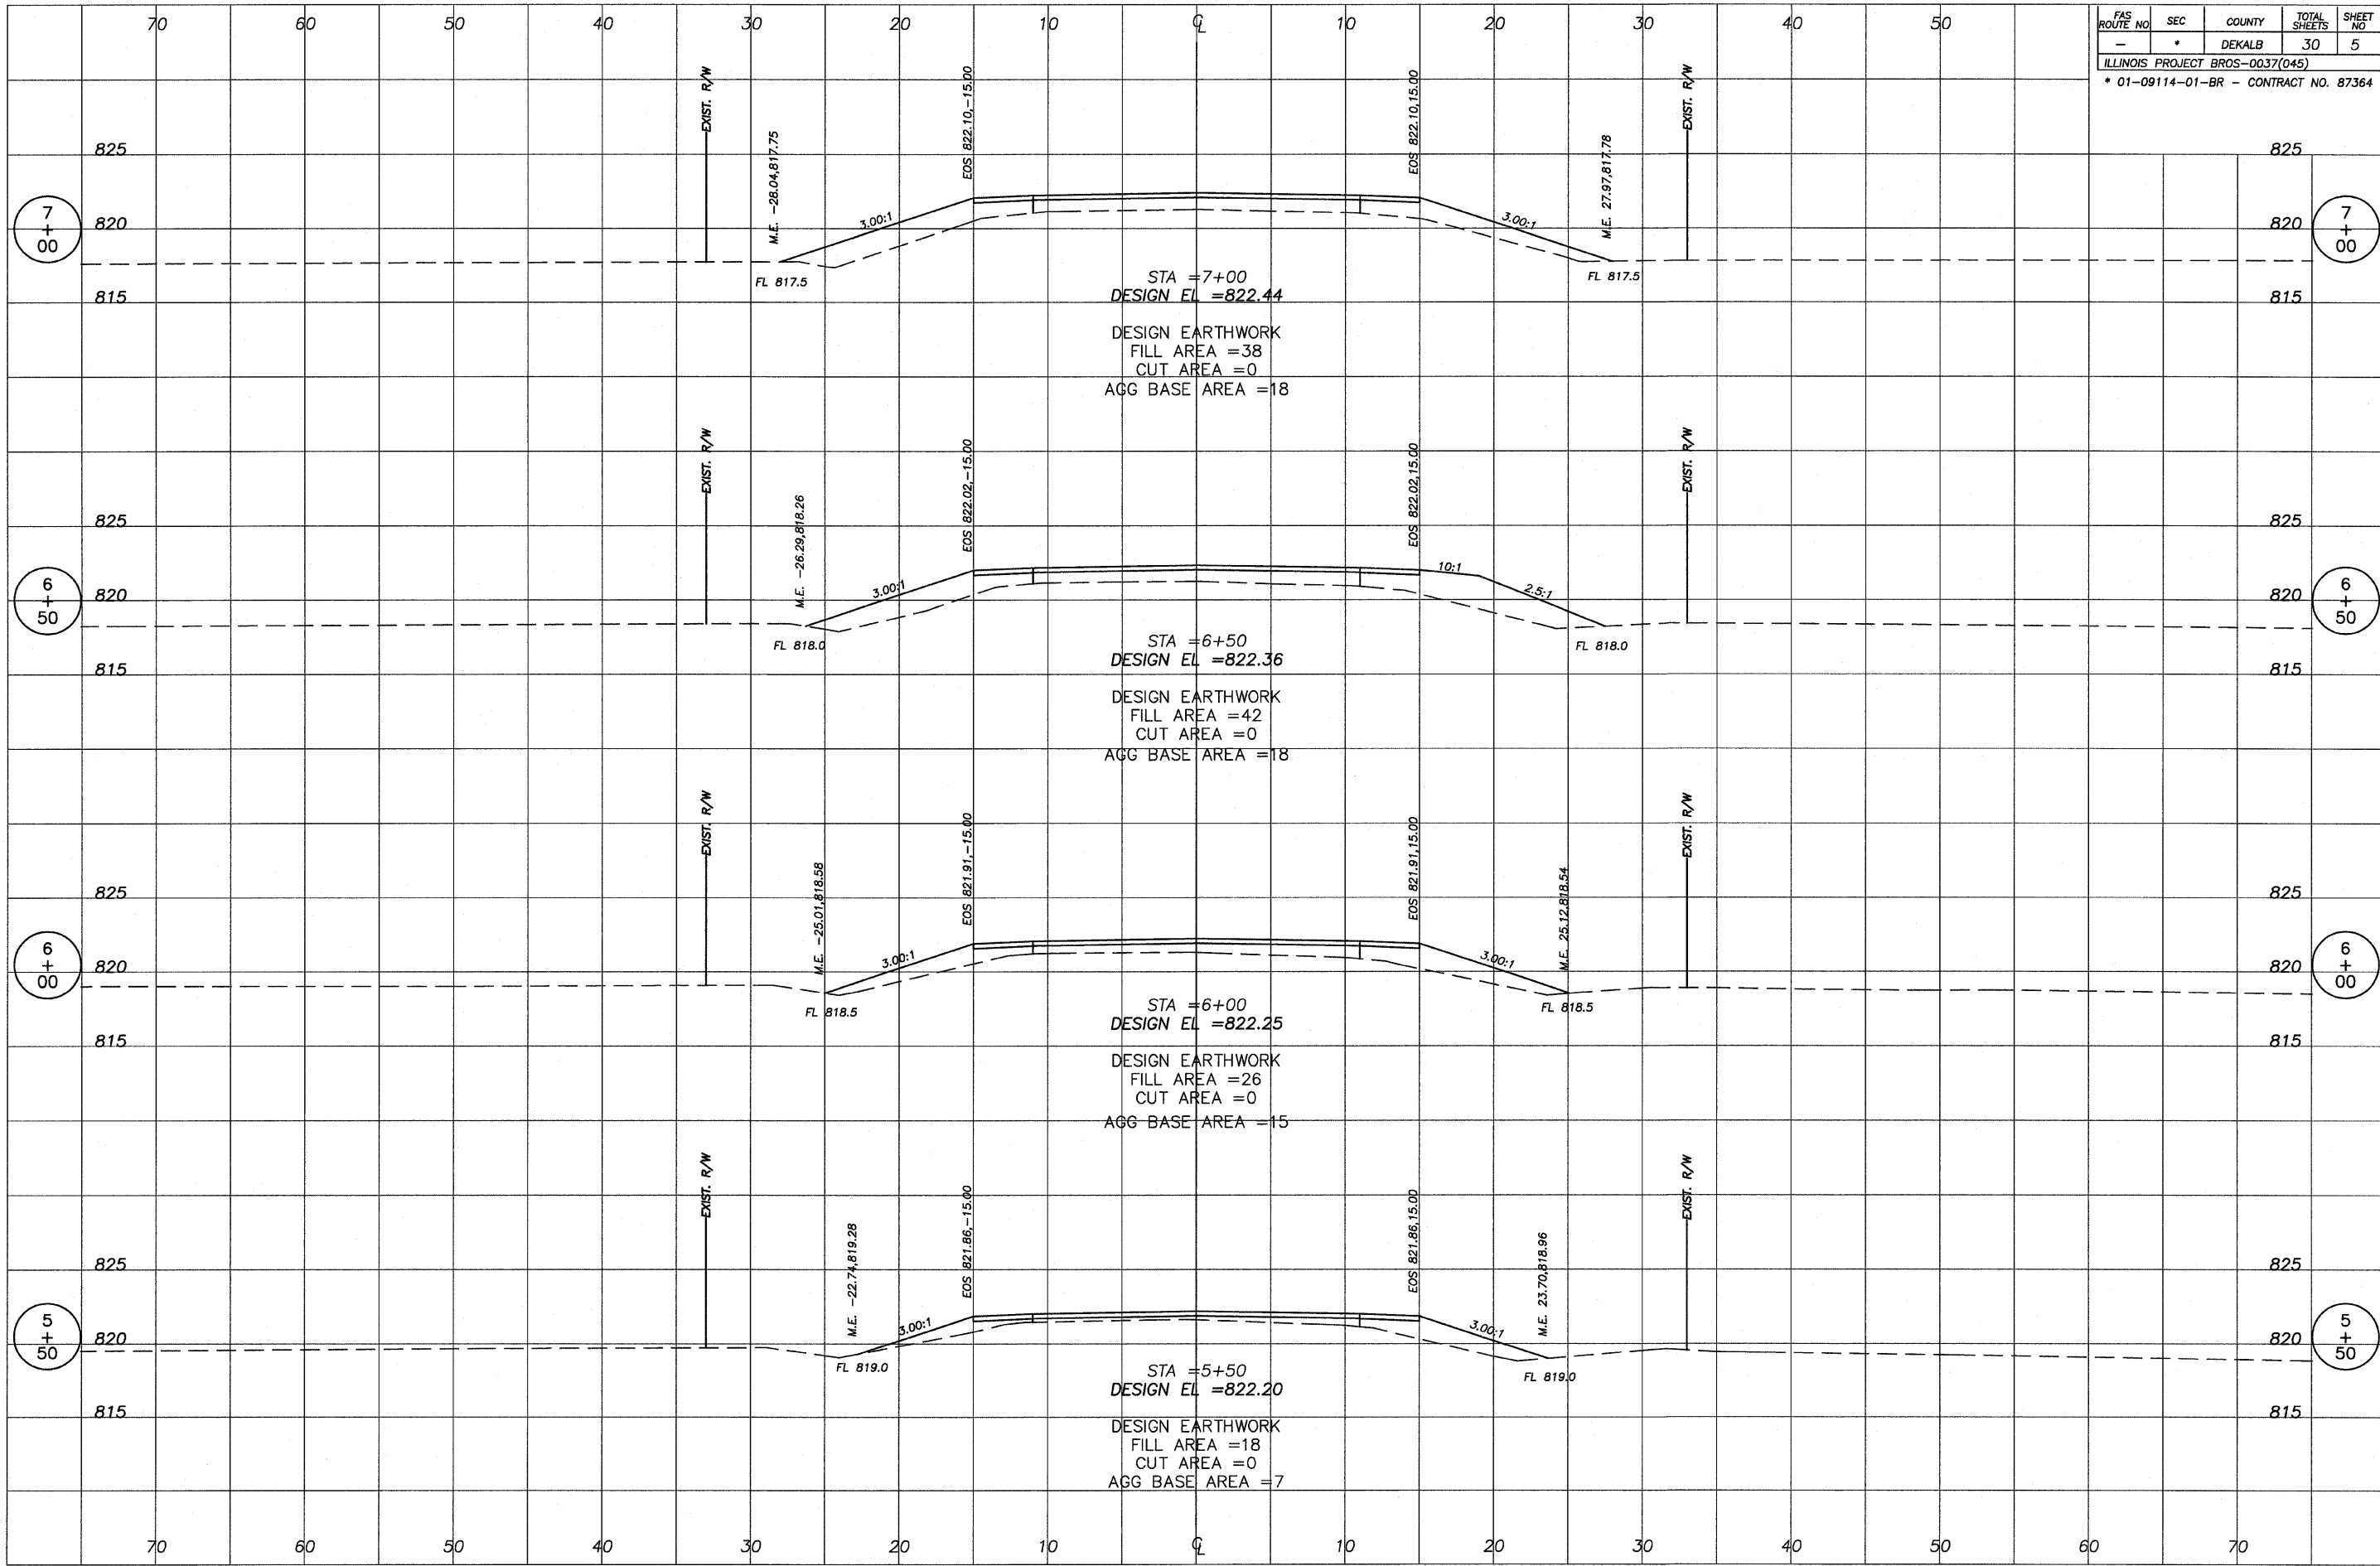

688 TIMBER CREEK ROAD - P.O. BOX 485 - DIXON, IL 61021 - 815-288-2261  
 28 E. MARION - SUITE 3 - BRUNSTON, IL 61356 - 815-879-4731  
 1778 WEST STATE ST. - SYCAMORE, IL 60178 - 815-895-5008  
 804 FREEMONT RD. - STERRIL, IL 61081 - (815) 626-4428  
 E-MAIL: info@wendlerengineering.com

**WENDLER ENGINEERING SERVICES, INC.**  
 Structural & Civil Engineers-Land Surveying-Environmental Services  
 Illinois Professional Design Firm No. 184-000848



1968 - 2007  
 AFTER  
**39**  
 YEARS  
 WE'RE STILL  
 "Turning Ideas...  
 ...Into Reality!"