


FAS ROUTE NO.	SEC	COUNTY	TOTAL SHEETS	SHEET NO.
-	*	DEKALB	30	6
ILLINOIS PROJECT BROS-0037(045)				
* 01-09114-01-BR - CONTRACT NO. 87364				

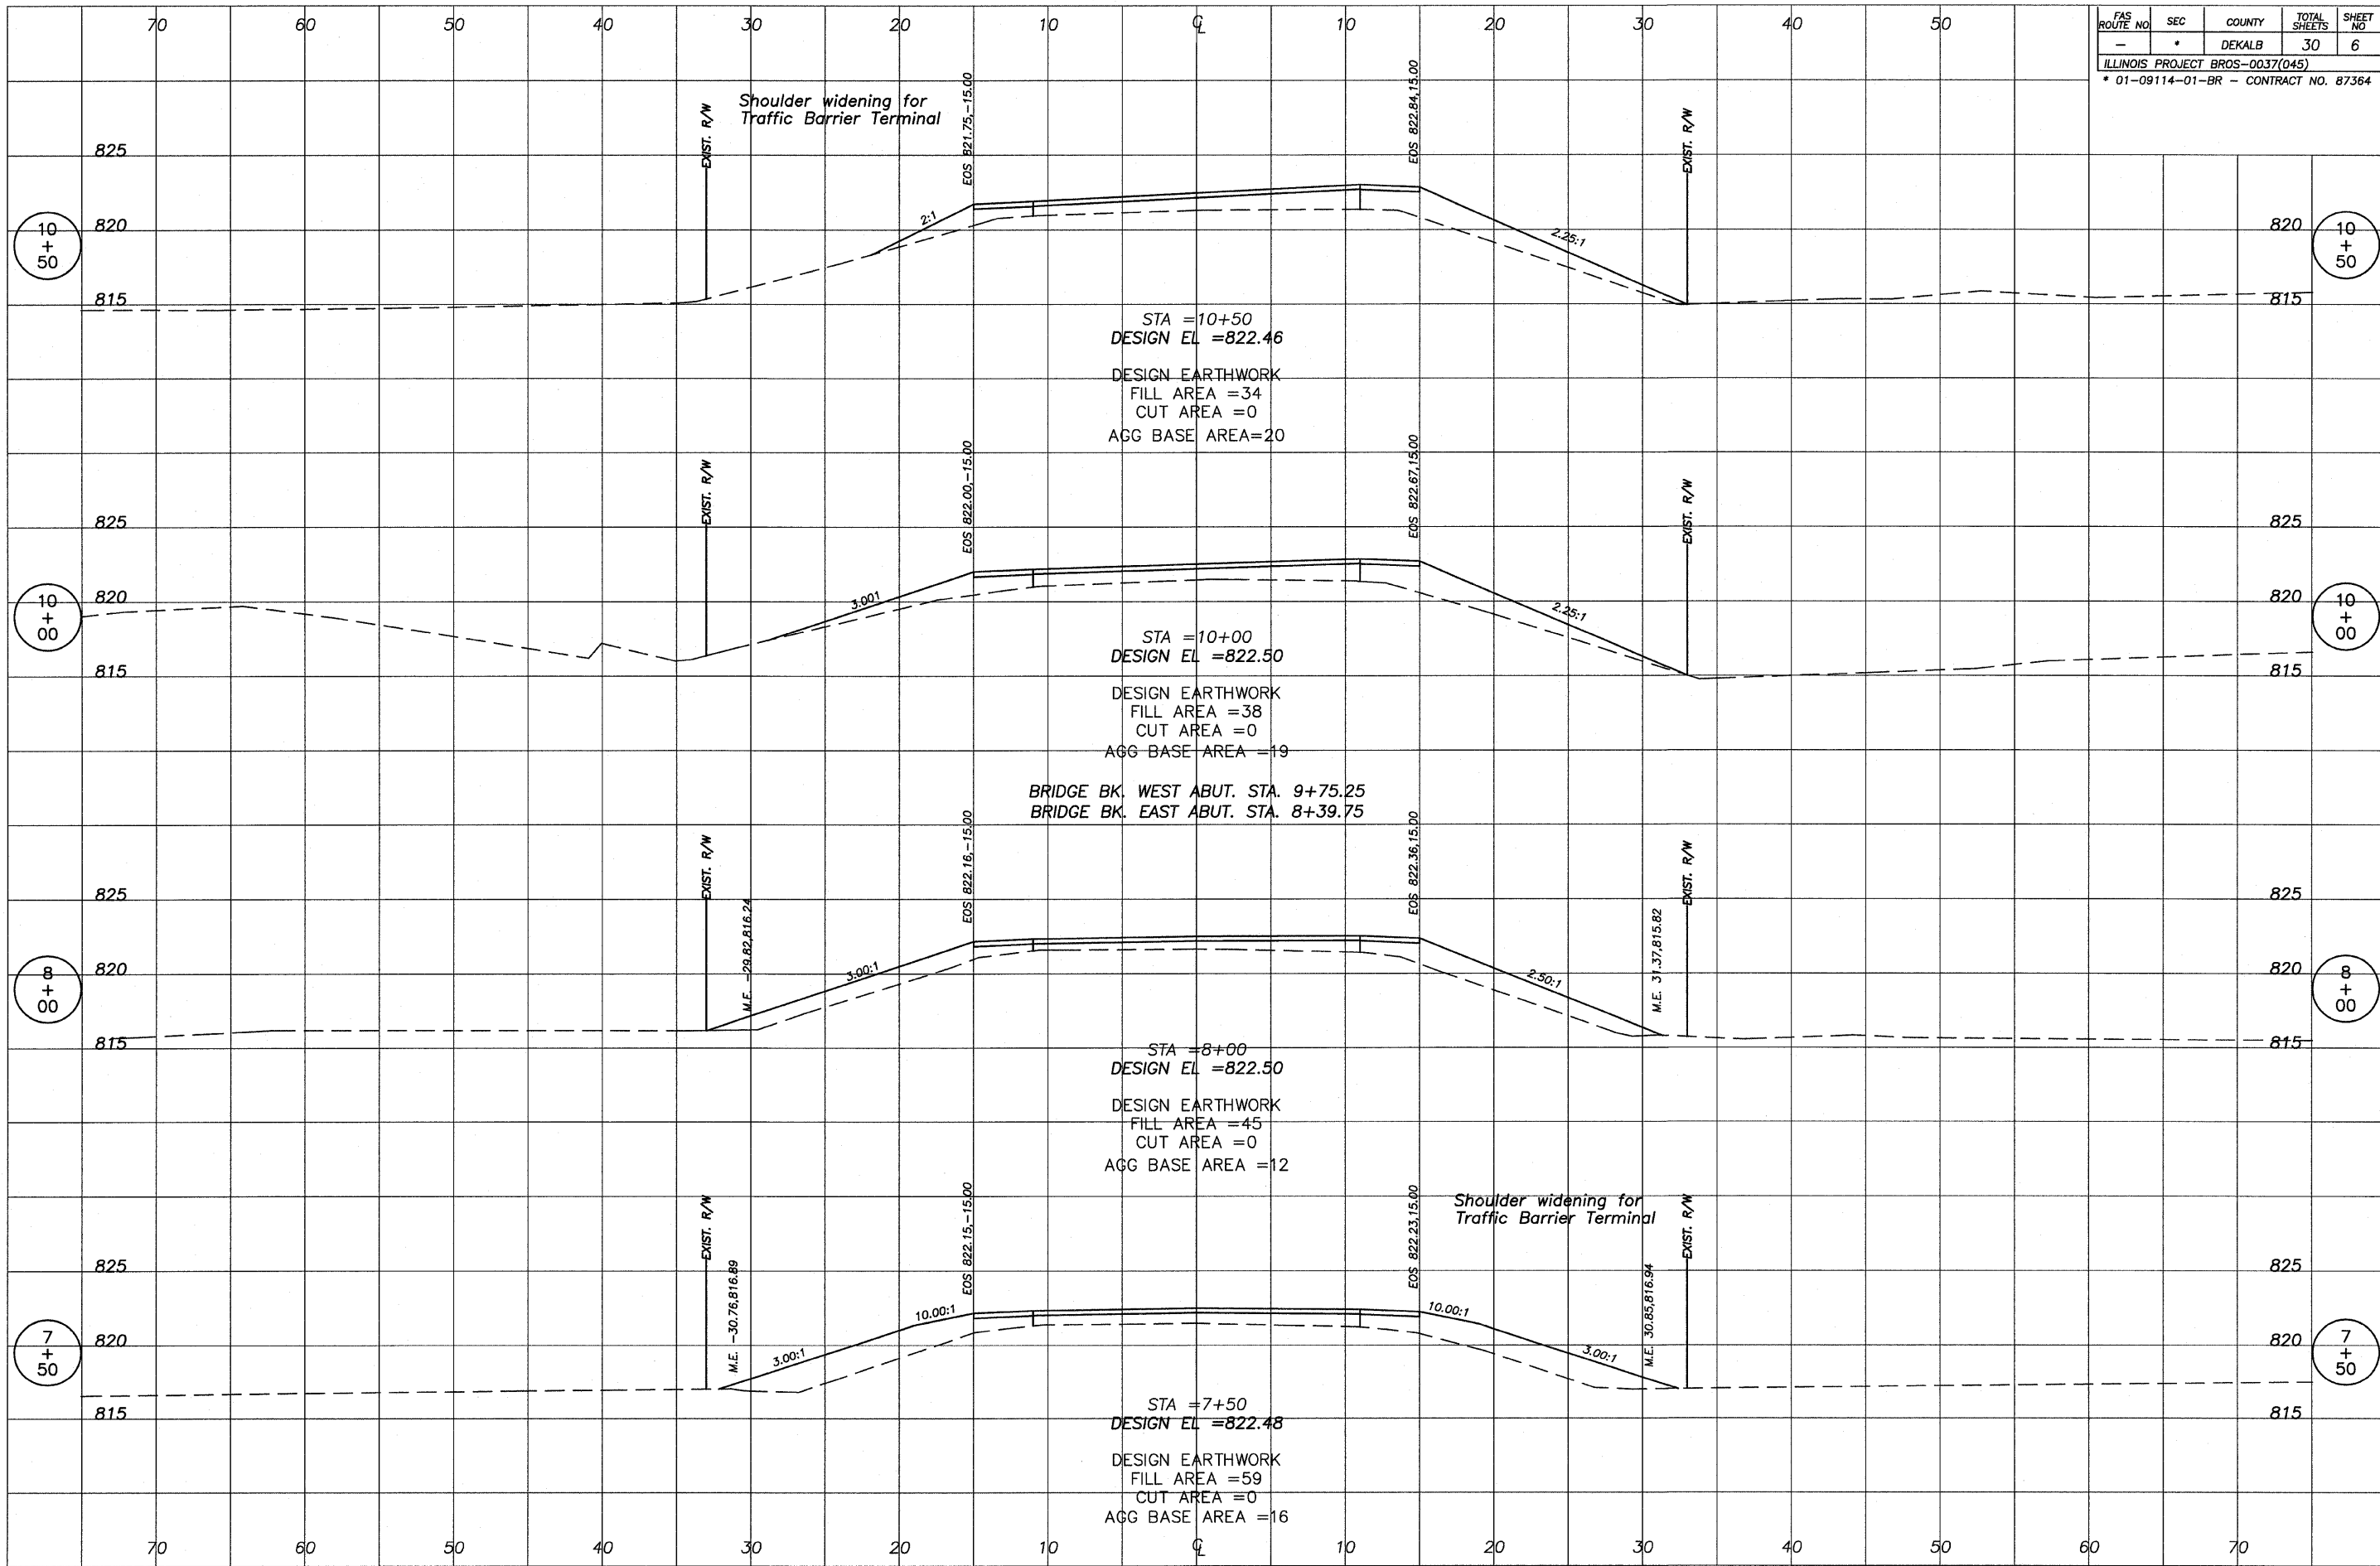

668 TIMBER CREEK ROAD - P.O. BOX 488 - DIXON, ILL. 61021 - 815-288-2261  
28 E. MARION SUITE 3 - PRINCETON, ILL. 61356 - 815-876-4731  
1778 WEST STATE ST. - SYCAMORE, ILL. 60178 - 815-895-5008  
804 FREEMONT RD. - STEELDALE, ILL. 61081 - 815-925-4428  
E-MAIL: info@wendlerengineering.com

**WENDLER ENGINEERING SERVICES, INC.**  
Structural & Civil Engineers-Land Surveying-Environmental Services  
Illinois Professional Design Firm No. 184-000848

1968 - 2007  
**39**  
YEARS  
**WE'RE STILL**  
"Turning Ideas... Into Reality!"