


FAS ROUTE NO	SEC	COUNTY	TOTAL SHEETS	SHEET NO
-	*	DEKALB	30	8

ILLINOIS PROJECT BROS-0037(045)
 * 01-09114-01-BR - CONTRACT NO. 87364

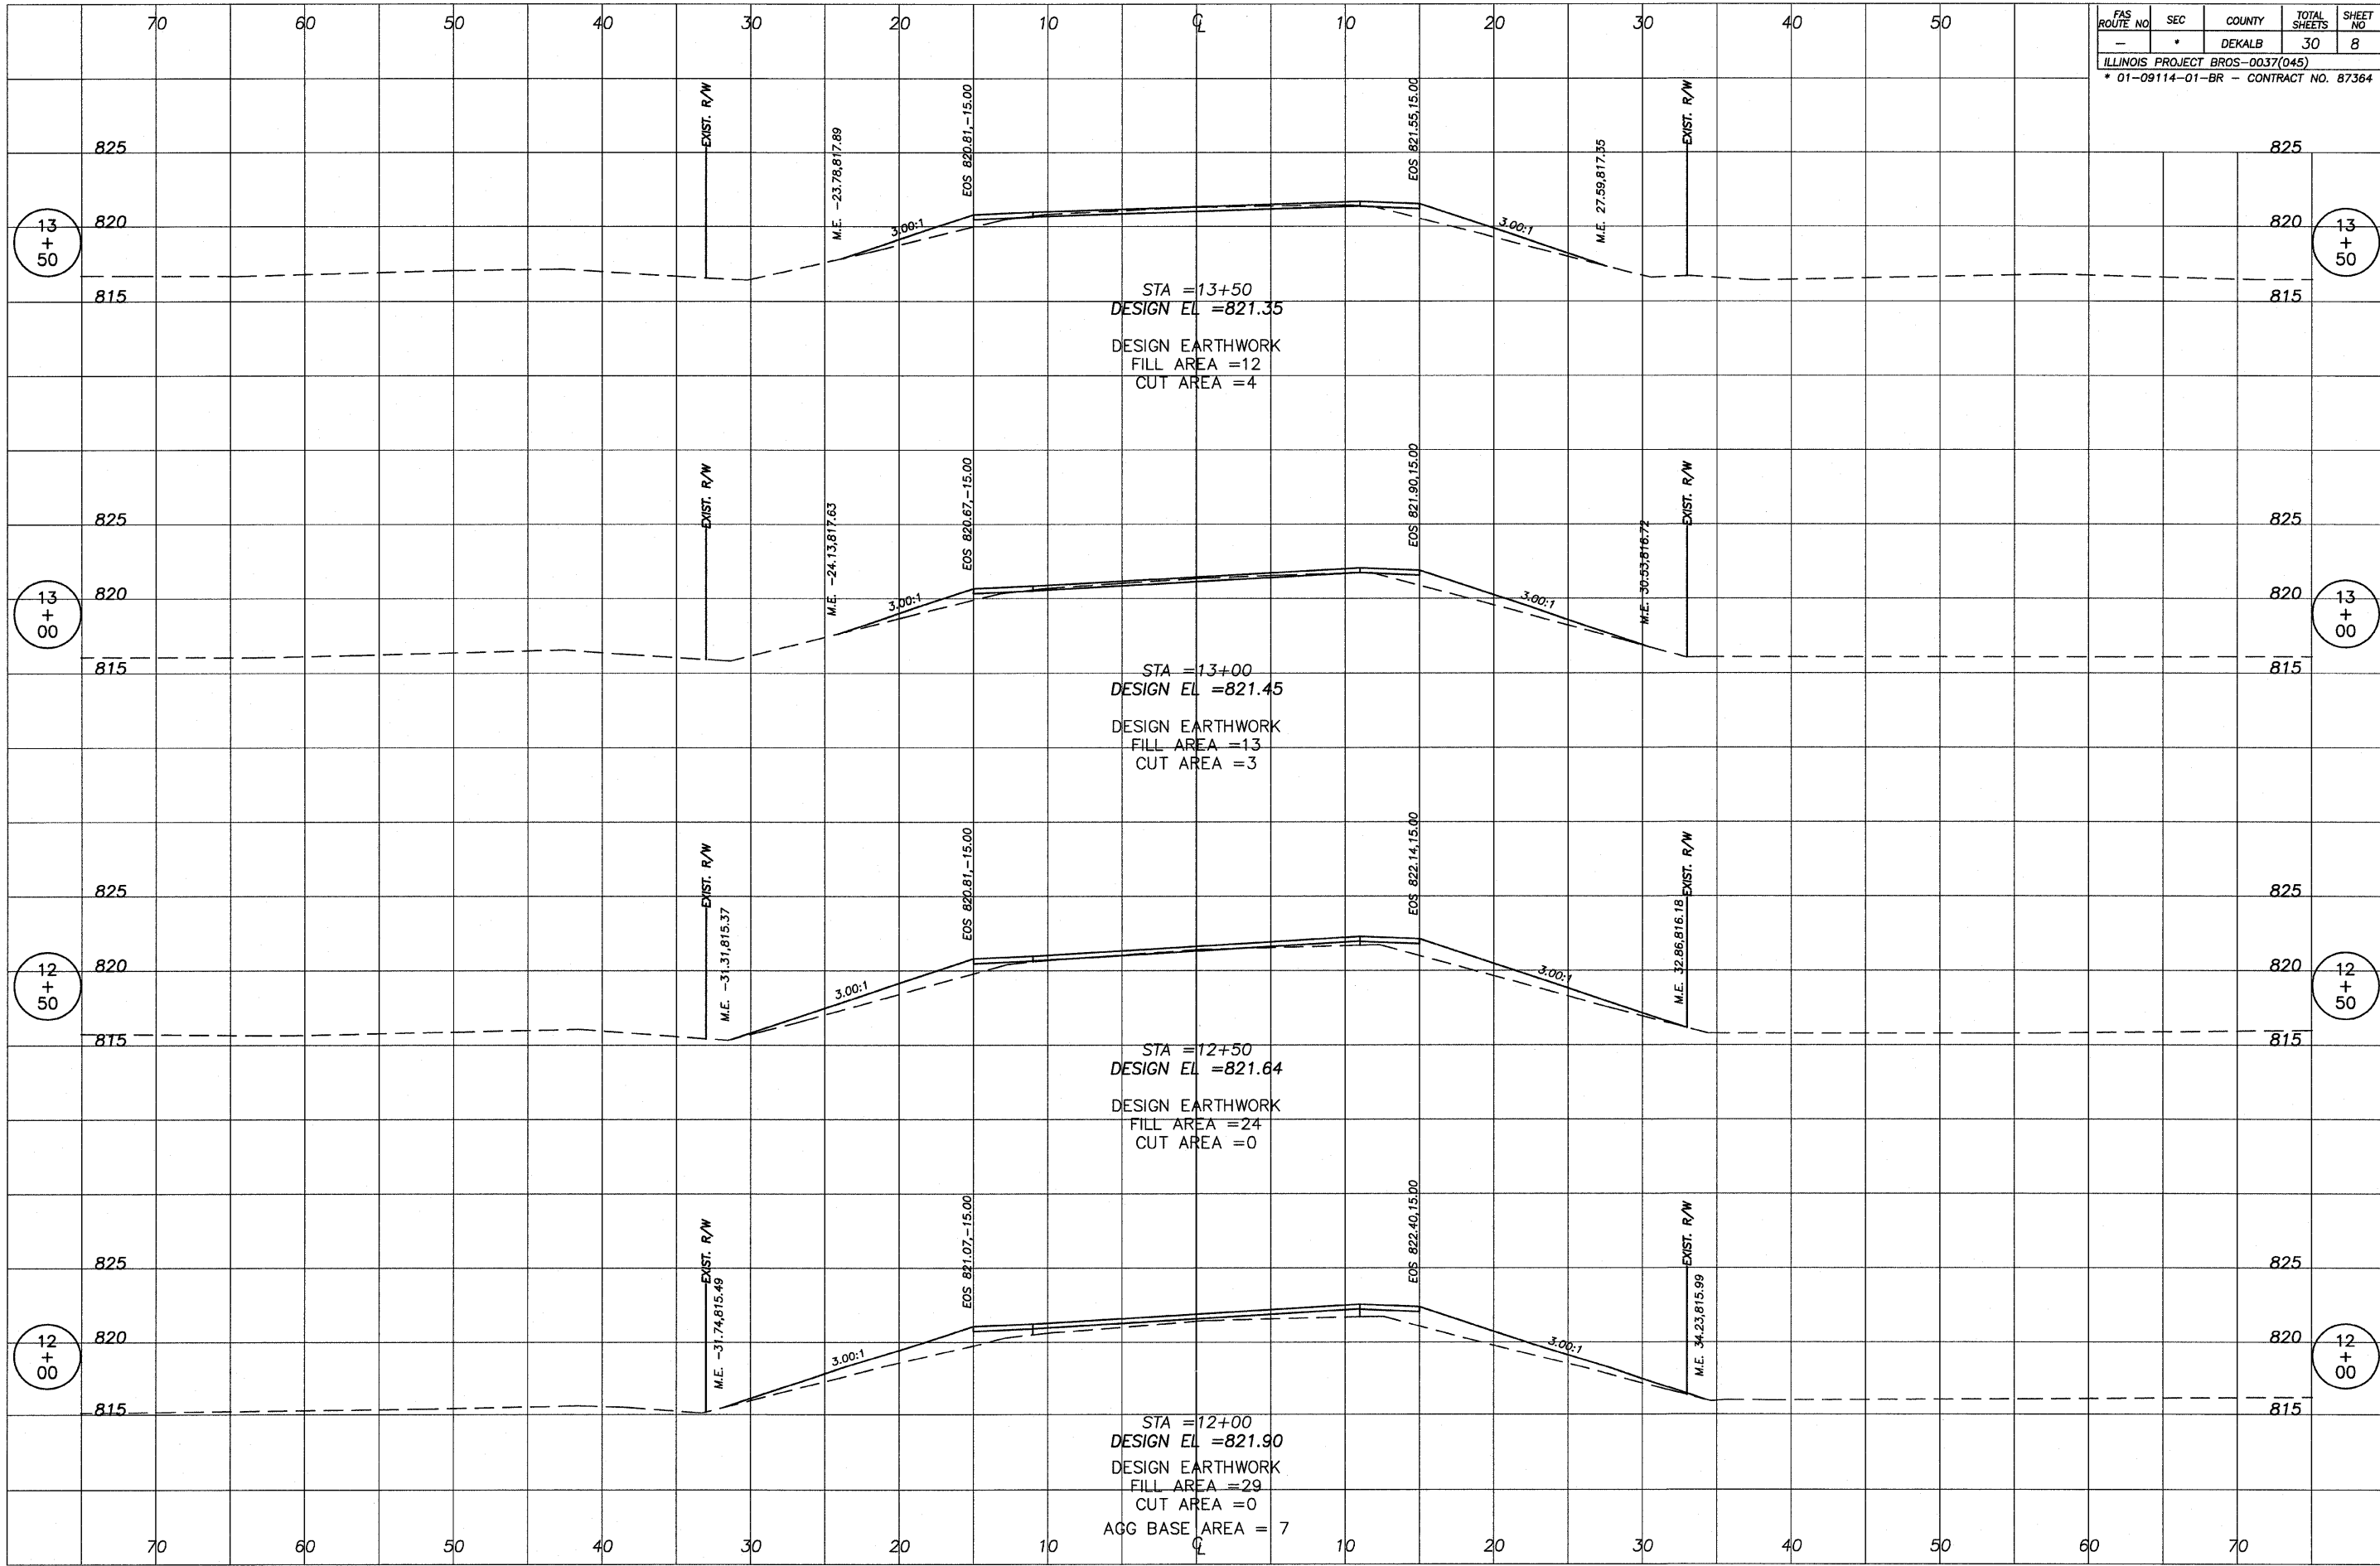

688 TIMBER CREEK ROAD - P.O. BOX 486 - DIXON, IL 61021 - 815-288-2261
 28 E. WAGON W/ SUITE 3 - PRINCETON, IL 61356 - 815-879-4731
 1778 WEST STATE ST. - SYCAMORE, IL 60783 - 815-895-5008
 804 FREEDPORT RD. - STERLING, IL 61081 - (815) 626-4428
 E-MAIL: info@wendlerengineering.com

WENDLER ENGINEERING SERVICES, INC.
 Structural & Civil Engineers-Land Surveying-Environmental Services
 Illinois Professional Design Firm No. 184-000848

1966 - 2007
 AFTER
39
 YEARS,
 WE'RE STILL
 "Turning Ideas...
 Into Reality!"