
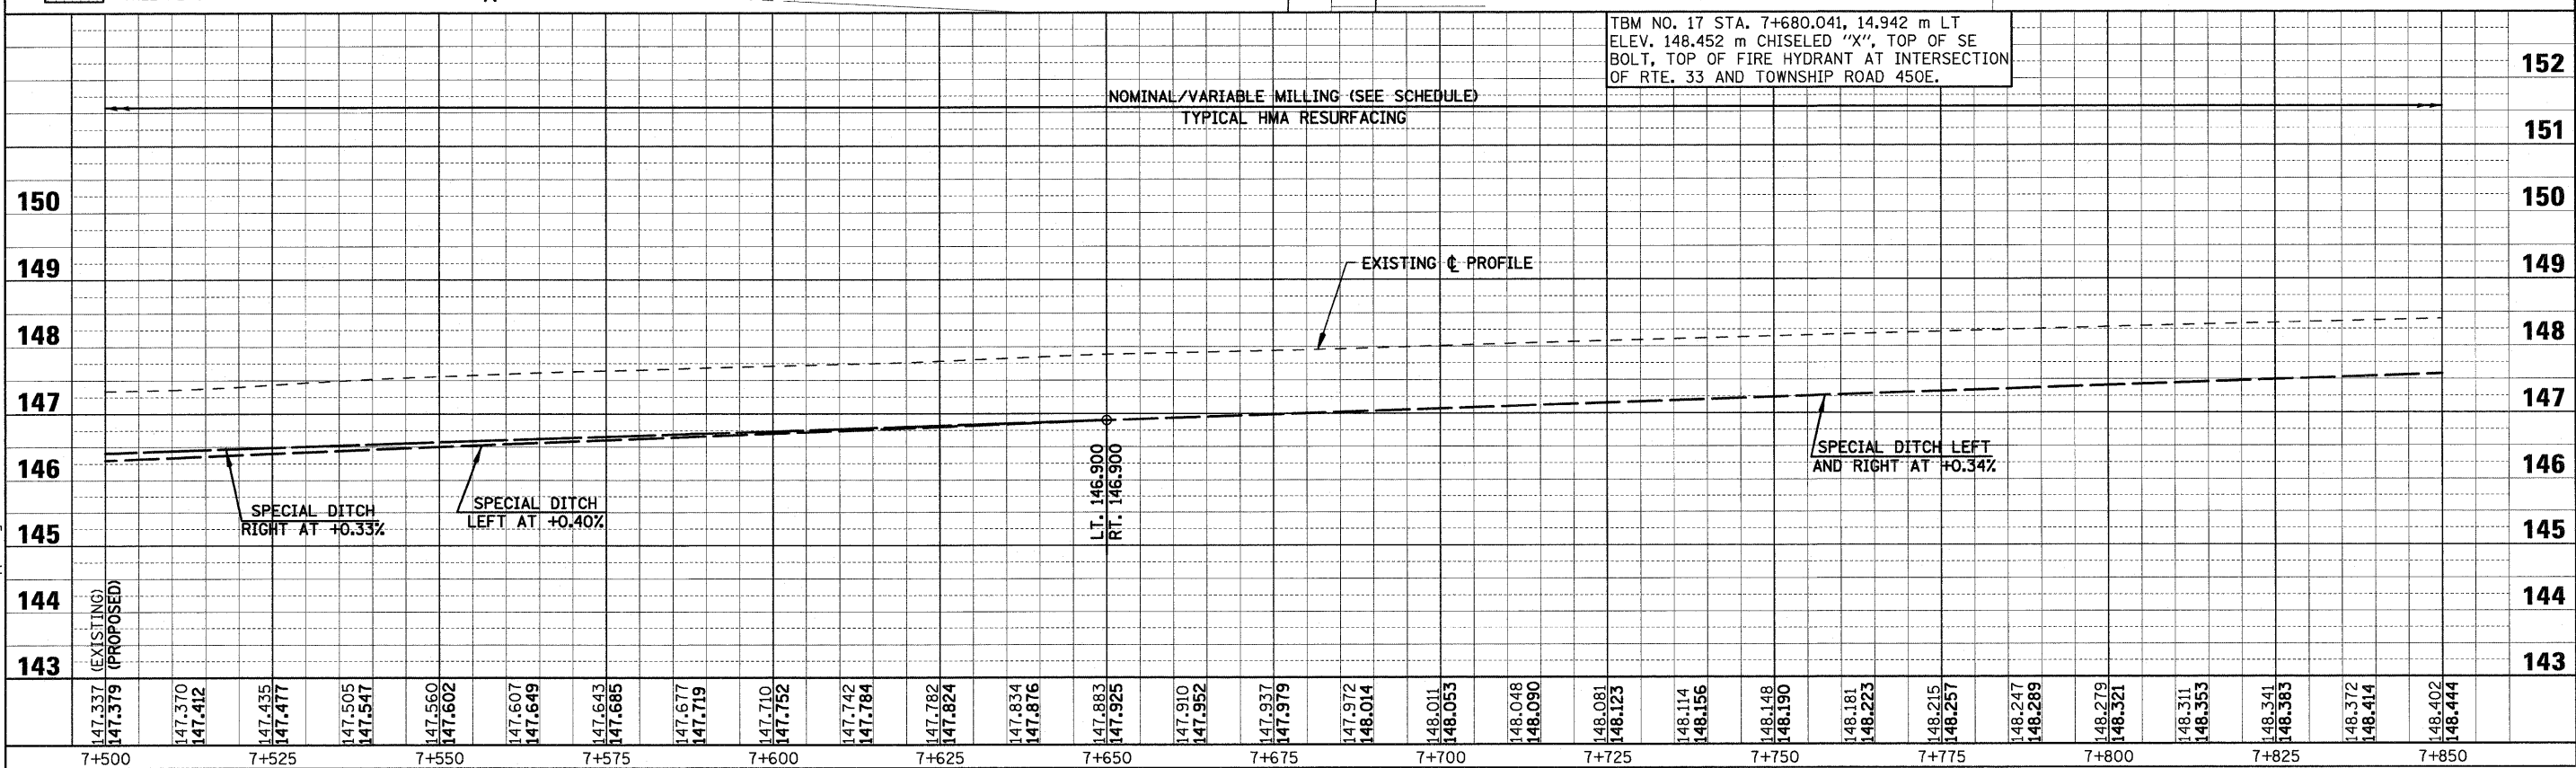


F.A.P. RTE.	SECTION	COUNTY	TOTAL SHEETS	SHEET NO.
781	1YRS, 2ZRS-1	CRAWFORD	378	83
STA. 7+500		TO STA. 7+850		
FED. ROAD DIST. NO.		ILLINOIS	FED. AID PROJECT	

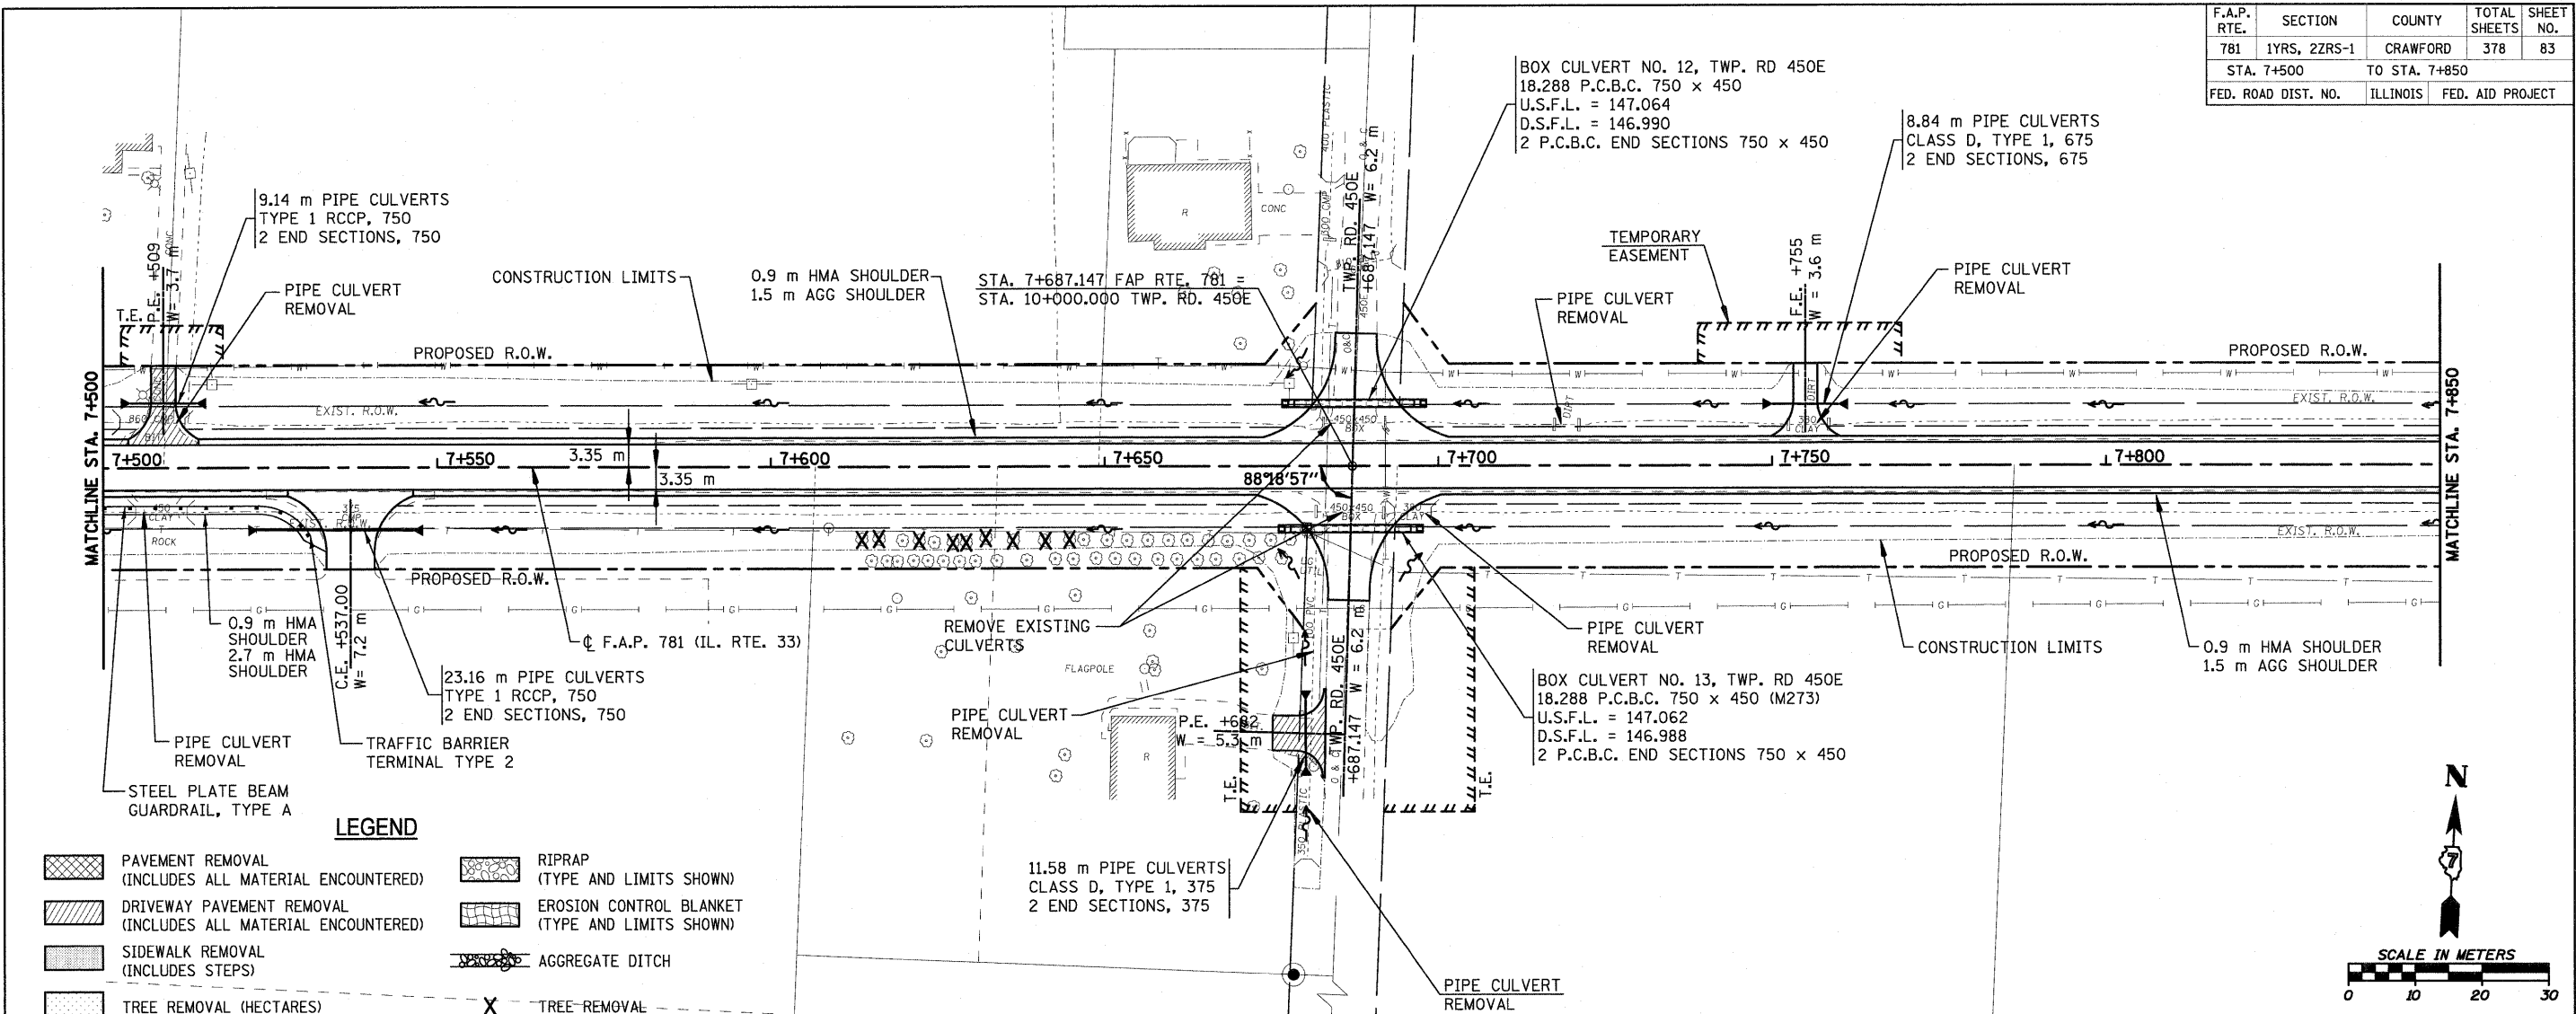

PLOT DATE = 4/19/2008  
 FILE NAME = H:\4428\70083\_50pp-17.dgn