

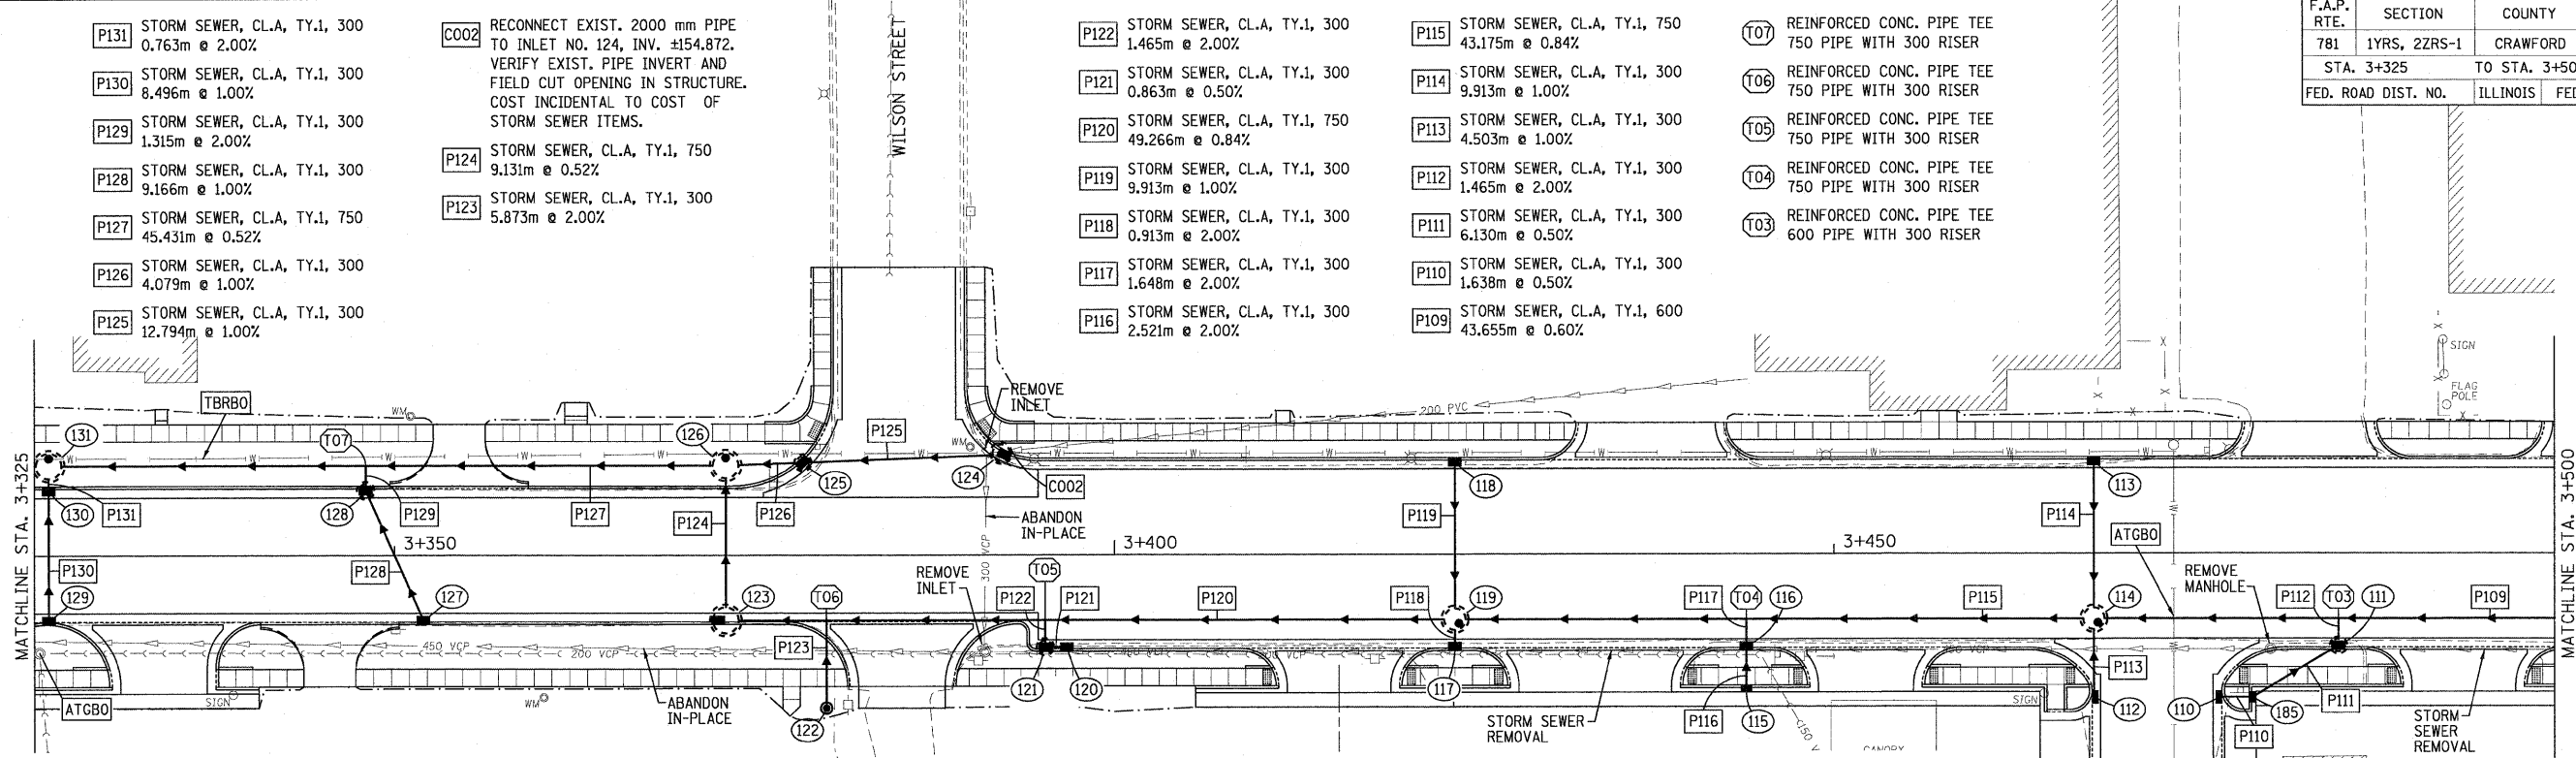


F.A.P. RTE.	SECTION	COUNTY	TOTAL SHEETS	SHEET NO.
781	1YRS, 2ZRS-1	CRAWFORD	378	125
STA. 3+325		TO STA. 3+500		
FED. ROAD DIST. NO.		ILLINOIS	FED. AID PROJECT	

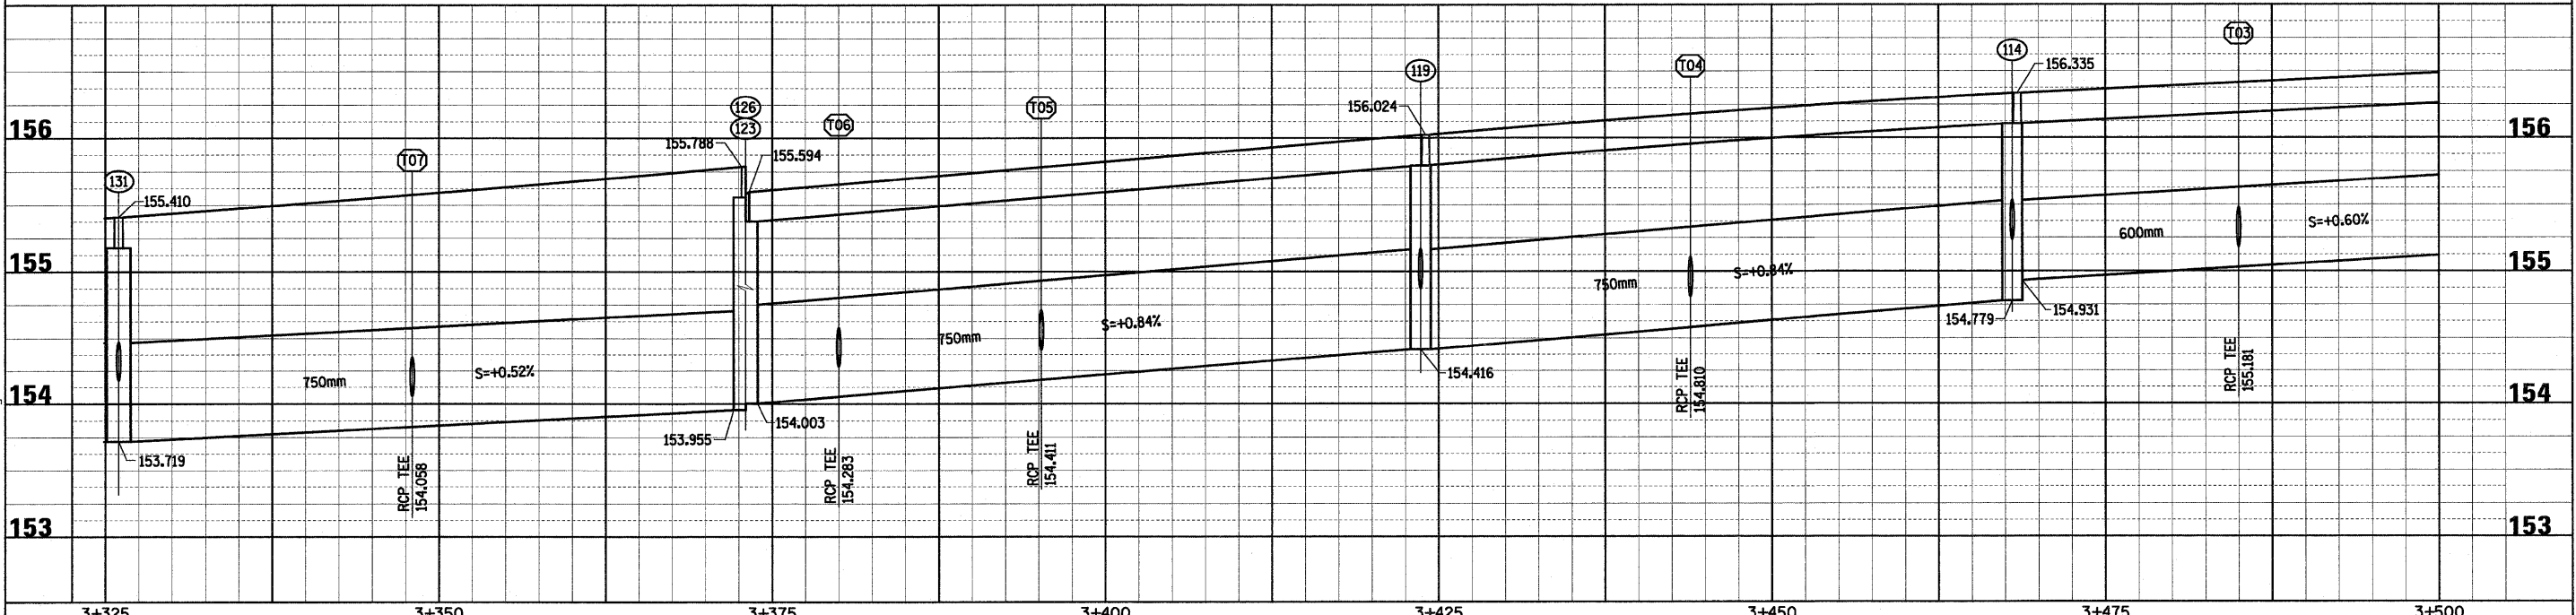

- 131 MH. TY.A, RESTRICTED DEPTH 1.8m DIA., TY.1 FRAME, CL. LID STA. 3+326.000, 6.200m LT. SEE DETAIL FOR FRAME OFFSET TOP 155.410 INV.(E,W) 153.719 INV.(S) 154.176
- 130 INLET TY.A, TY.3 F&G STA. 3+326.000, 4.475m RT. GRATE 155.222 INV. 154.192
- 129 INLET TY.A, TY.3 F&G STA. 3+326.000, 4.475m RT. GRATE 155.222 INV. 154.277
- 128 INLET TY.B, RESTRICTED DEPTH 0.9m DIA., TY.3 F&G STA. 3+348.000, 4.475m LT. GRATE 155.389 INV. 154.084
- 127 INLET TY.A, TY.3 F&G STA. 3+352.000, 4.475m RT. GRATE 155.423 INV. 154.176
- 126 MH. TY.A, RESTRICTED DEPTH 1.8m DIA., TY.1 FRAME, CL. LID STA. 3+373.000, 6.200m LT. SEE DETAIL FOR FRAME OFFSET TOP 155.788 INV.(S,W) 153.955 INV.(E) 154.412
- 125 INLET TY.B, RESTRICTED DEPTH 0.9m DIA., TY.3 F&G STA. 3+378.376, 6.403m LT. GRATE 155.646 INV. 154.453
- 124 MH. TY.A, RESTRICTED DEPTH 1.2m DIA., TY.3 F&G STA. 3+392.139, 7.046m LT. SEE DETAIL FOR GRATE OFFSET GRATE 155.649 INV.(E) ±154.872 INV.(W) 154.580
- 123 MH. TY.A, RESTRICTED DEPTH 1.8m DIA., TY.3 F&G STA. 3+373.000, 4.500m RT. SEE DETAIL FOR GRATE OFFSET GRATE 155.594 INV.(E,N) 154.003
- 122 INLET TY.A, TY.8 GRATE STA. 3+380.000, 10.600m RT. TOP 155.600 INV. 154.400
- 121 INLET TY.B, RESTRICTED DEPTH 0.9m DIA., TY.3 F&G STA. 3+395.200, 6.375m RT. GRATE 155.705 INV. 154.440
- 120 INLET TY.A, TY.3 F&G STA. 3+396.700, 6.375m RT. GRATE 155.721 INV. 154.444
- 119 MH. TY.A, RESTRICTED DEPTH 1.5m DIA., TY.1 FRAME, CL. LID STA. 3+423.650, 4.500m RT. SEE DETAIL FOR FRAME OFFSET TOP 156.024 INV.(E,W) 154.416 INV.(N,S) 154.873
- 118 INLET TY.A, TY.3 F&G STA. 3+423.650, 6.375m LT. GRATE 155.940 INV. 154.973
- 117 INLET TY.A, TY.3 F&G STA. 3+423.650, 6.375m RT. GRATE 155.940 INV. 154.891
- 116 INLET TY.A, TY.3 F&G STA. 3+443.900, 6.375m RT. GRATE 156.099 INV. 154.843
- 115 INLET TY.A, TY.11 F&G STA. 3+443.900, 9.350m RT. GRATE 156.205 INV. 154.893
- 114 MH. TY.A, RESTRICTED DEPTH 1.5m DIA., TY.1 FRAME, CL. LID STA. 3+468.025, 4.500m RT. SEE DETAIL FOR FRAME OFFSET TOP 156.335 INV.(E) 154.931 INV.(W) 154.779 INV.(N,S) 155.236
- 113 INLET TY.A, TY.3 F&G STA. 3+468.025, 6.375m LT. GRATE 155.940 INV. 155.335
- 112 INLET TY.A, TY.3 F&G STA. 3+468.025, 9.965m RT. GRATE 156.193 INV. 155.281
- 111 INLET TY.B, RESTRICTED DEPTH 0.9m DIA., TY.3 F&G STA. 3+485.000, 6.375m RT. GRATE 156.346 INV.(N,S) 155.210
- 110 INLET TY.A, TY.3 F&G STA. 3+476.775, 9.965m RT. GRATE 156.308 INV. 155.249
- 107 REINFORCED CONC. PIPE TEE 750 PIPE WITH 300 RISER
- 106 REINFORCED CONC. PIPE TEE 750 PIPE WITH 300 RISER
- 105 REINFORCED CONC. PIPE TEE 750 PIPE WITH 300 RISER
- 104 REINFORCED CONC. PIPE TEE 750 PIPE WITH 300 RISER
- 103 REINFORCED CONC. PIPE TEE 600 PIPE WITH 300 RISER

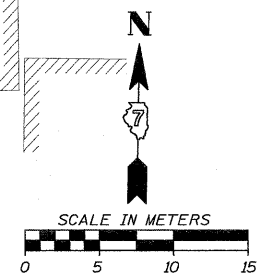

Sheet: 5
Angle: 0.9788
Chain: P_IL33

PLOT DATE = 3/29/2008
FILE NAME = H:\4420\70125_s.m_05.dgn

HMG JOB NO. 4420