




F.A.P. RTE.	SECTION	COUNTY	TOTAL SHEETS	SHEET NO.
781	1YRS, 2ZRS-1	CRAWFORD	378	137
STA.		TO STA.		
FED. ROAD DIST. NO.		ILLINOIS	FED. AID PROJECT	

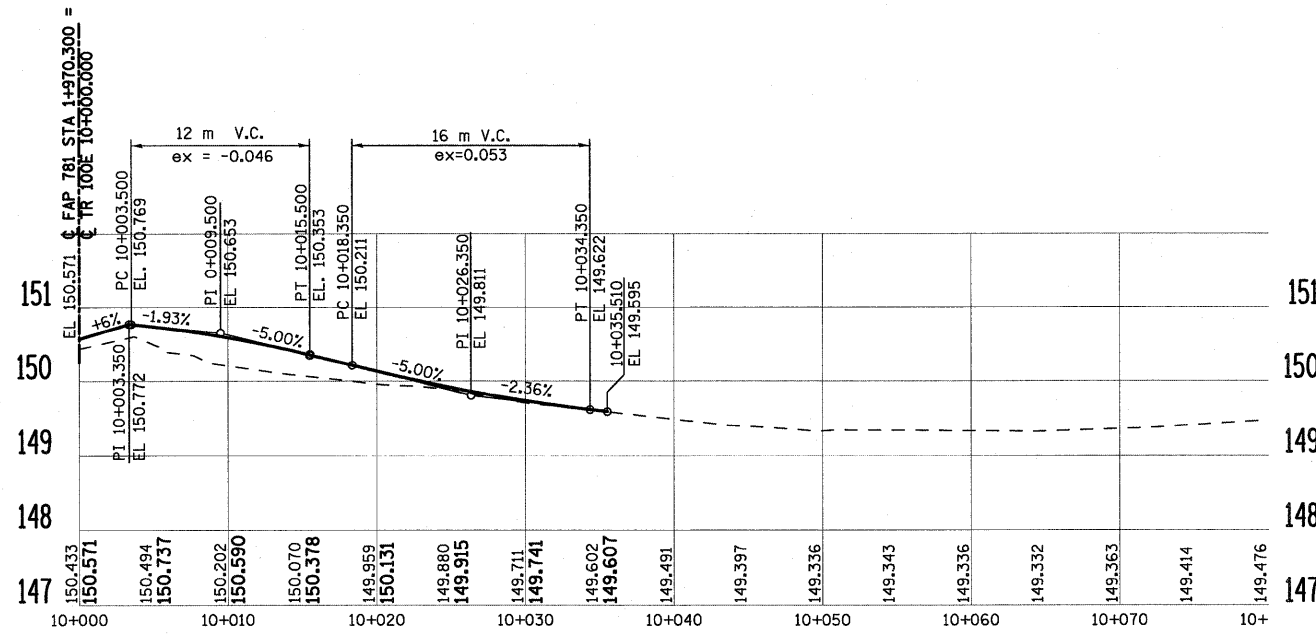


TR 100E (RT)

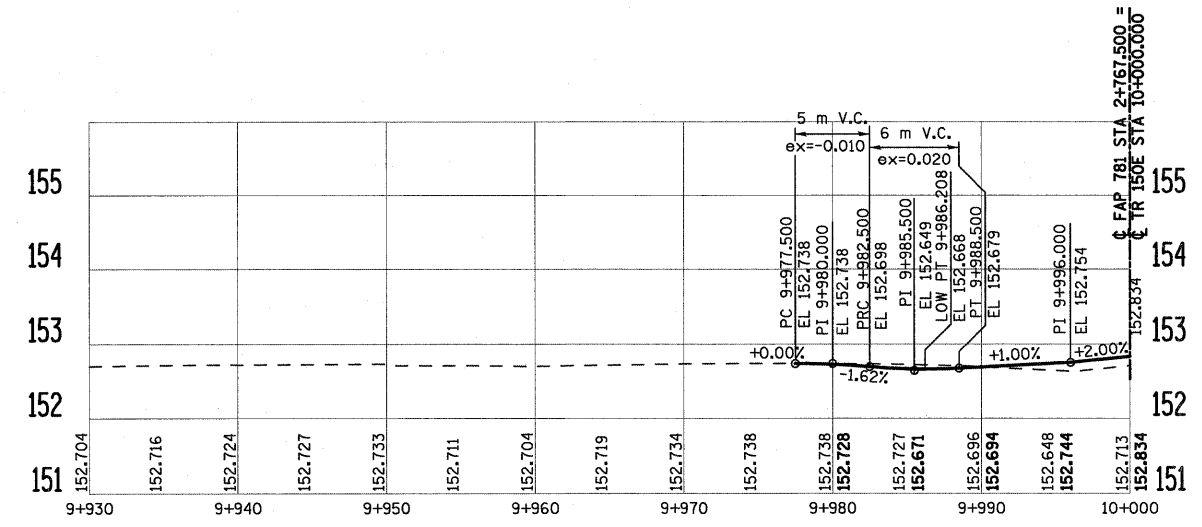

TR 150E (LT)

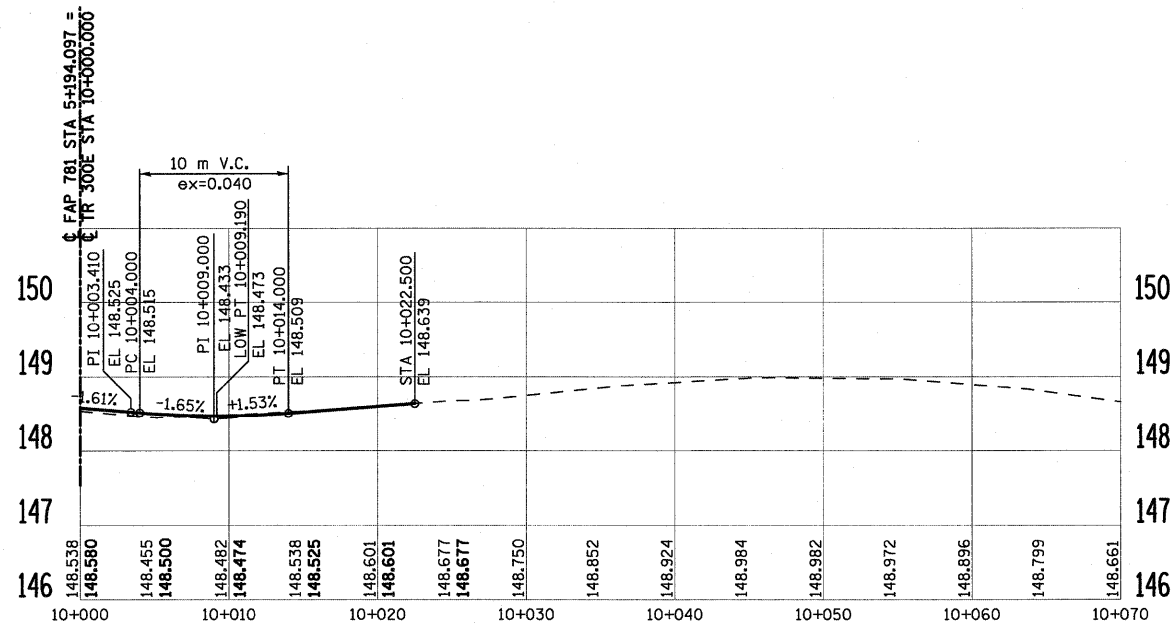

TR 300E (RT)

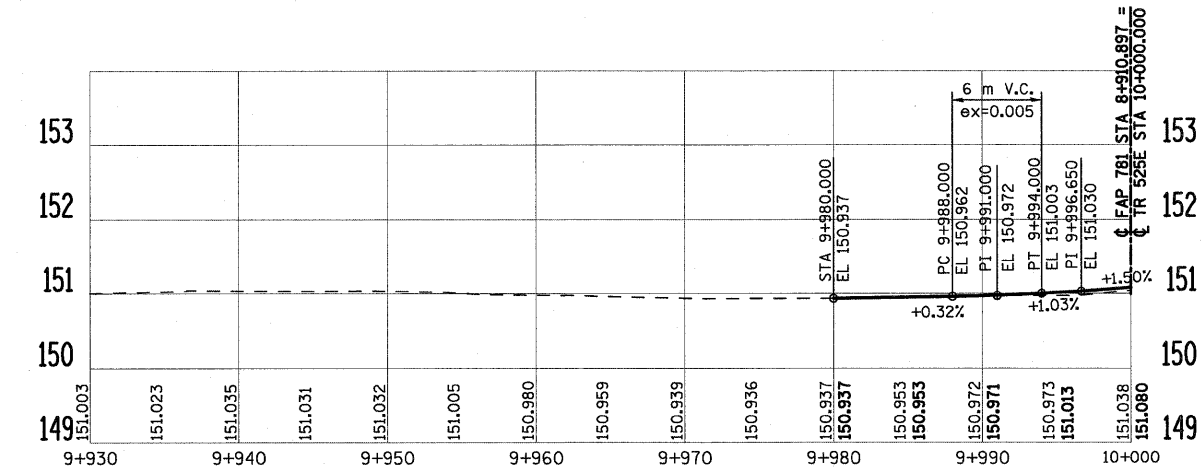

TR 525E (LT)

PLOT DATE = 4/18/2008  
FILE NAME = HA\428\70137.dgn

REVISIONS		ILLINOIS DEPARTMENT OF TRANSPORTATION
NAME	DATE	
		<p align="center"><b>PROPOSED SIDE ROAD PROFILES</b></p> <p>SCALE AS SHOWN      DRAWN BY EDW</p> <p>DATE APRIL 18, 2008      CHECKED BY RGH</p>