




F.A.P. RTE.	SECTION	COUNTY	TOTAL SHEETS	SHEET NO.
781	1YRS, 2ZRS-1	CRAWFORD	378	144
STA.		TO STA.		
FED. ROAD DIST. NO.		ILLINOIS	FED. AID PROJECT	

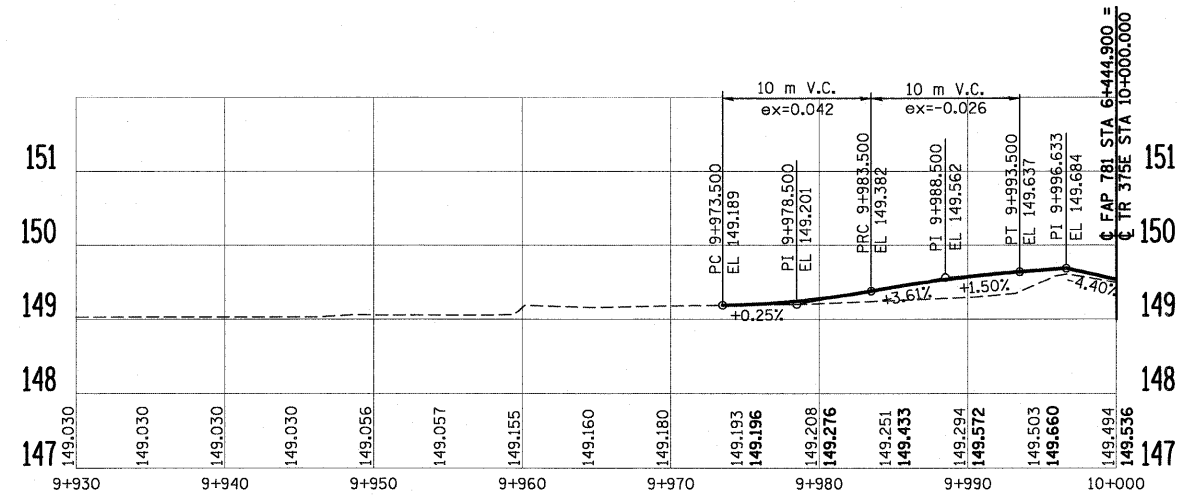


TR 375 (LT)

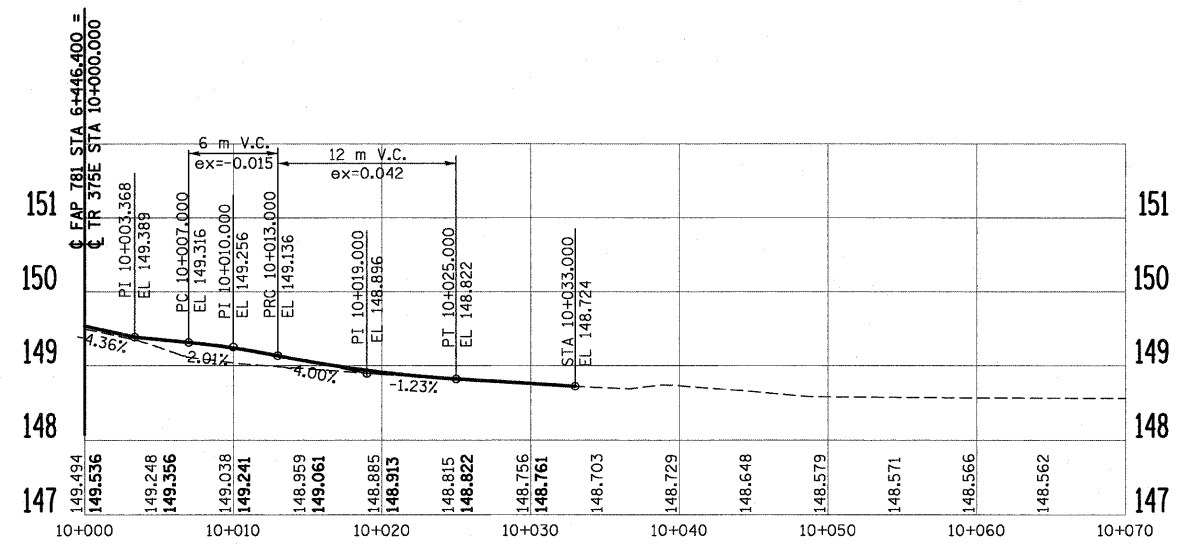

TR 375E (RT)

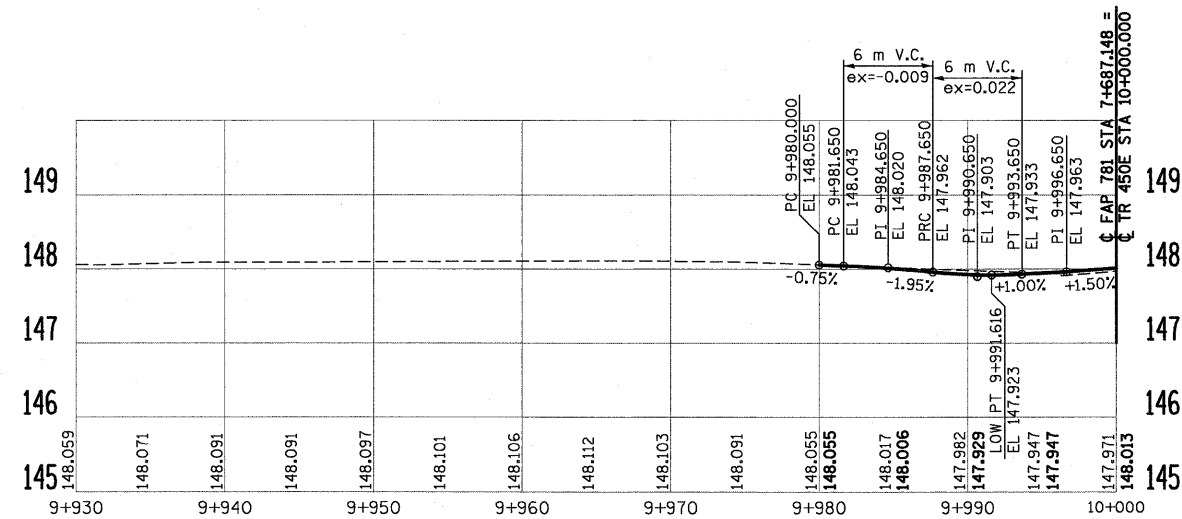

TR 450E (LT)

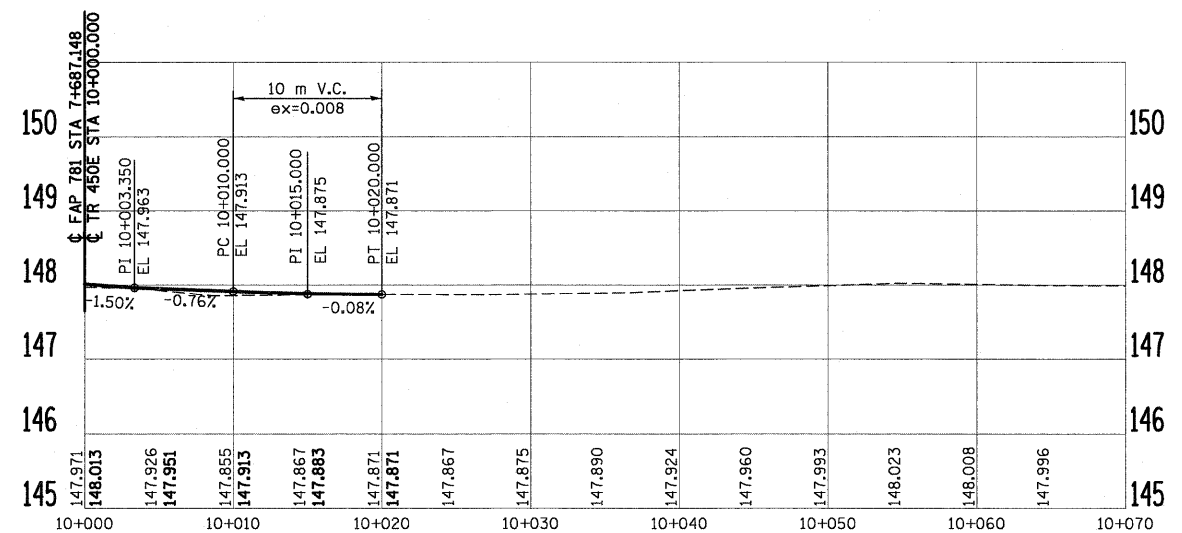

TR 450E (RT)

PLOT DATE = 3/20/2008  
FILE NAME = H:\4420\70144\_spr\70b.dgn

REVISIONS	
NAME	DATE

ILLINOIS DEPARTMENT OF TRANSPORTATION

PROPOSED SIDE ROAD PROFILES

SCALE AS SHOWN DRAWN BY EDW  
DATE MARCH 20, 2008 CHECKED BY RGH