



F.A.P. RTE.	SECTION	COUNTY	TOTAL SHEETS	SHEET NO.
781	1YRS, 2ZRS-1	CRAWFORD	378	147
STA.		TO STA.		
FED. ROAD DIST. NO.		ILLINOIS	FED. AID PROJECT	

STA. 1+970.300 IL. RTE. 33 =  
STA. 10+00.000 TR100E

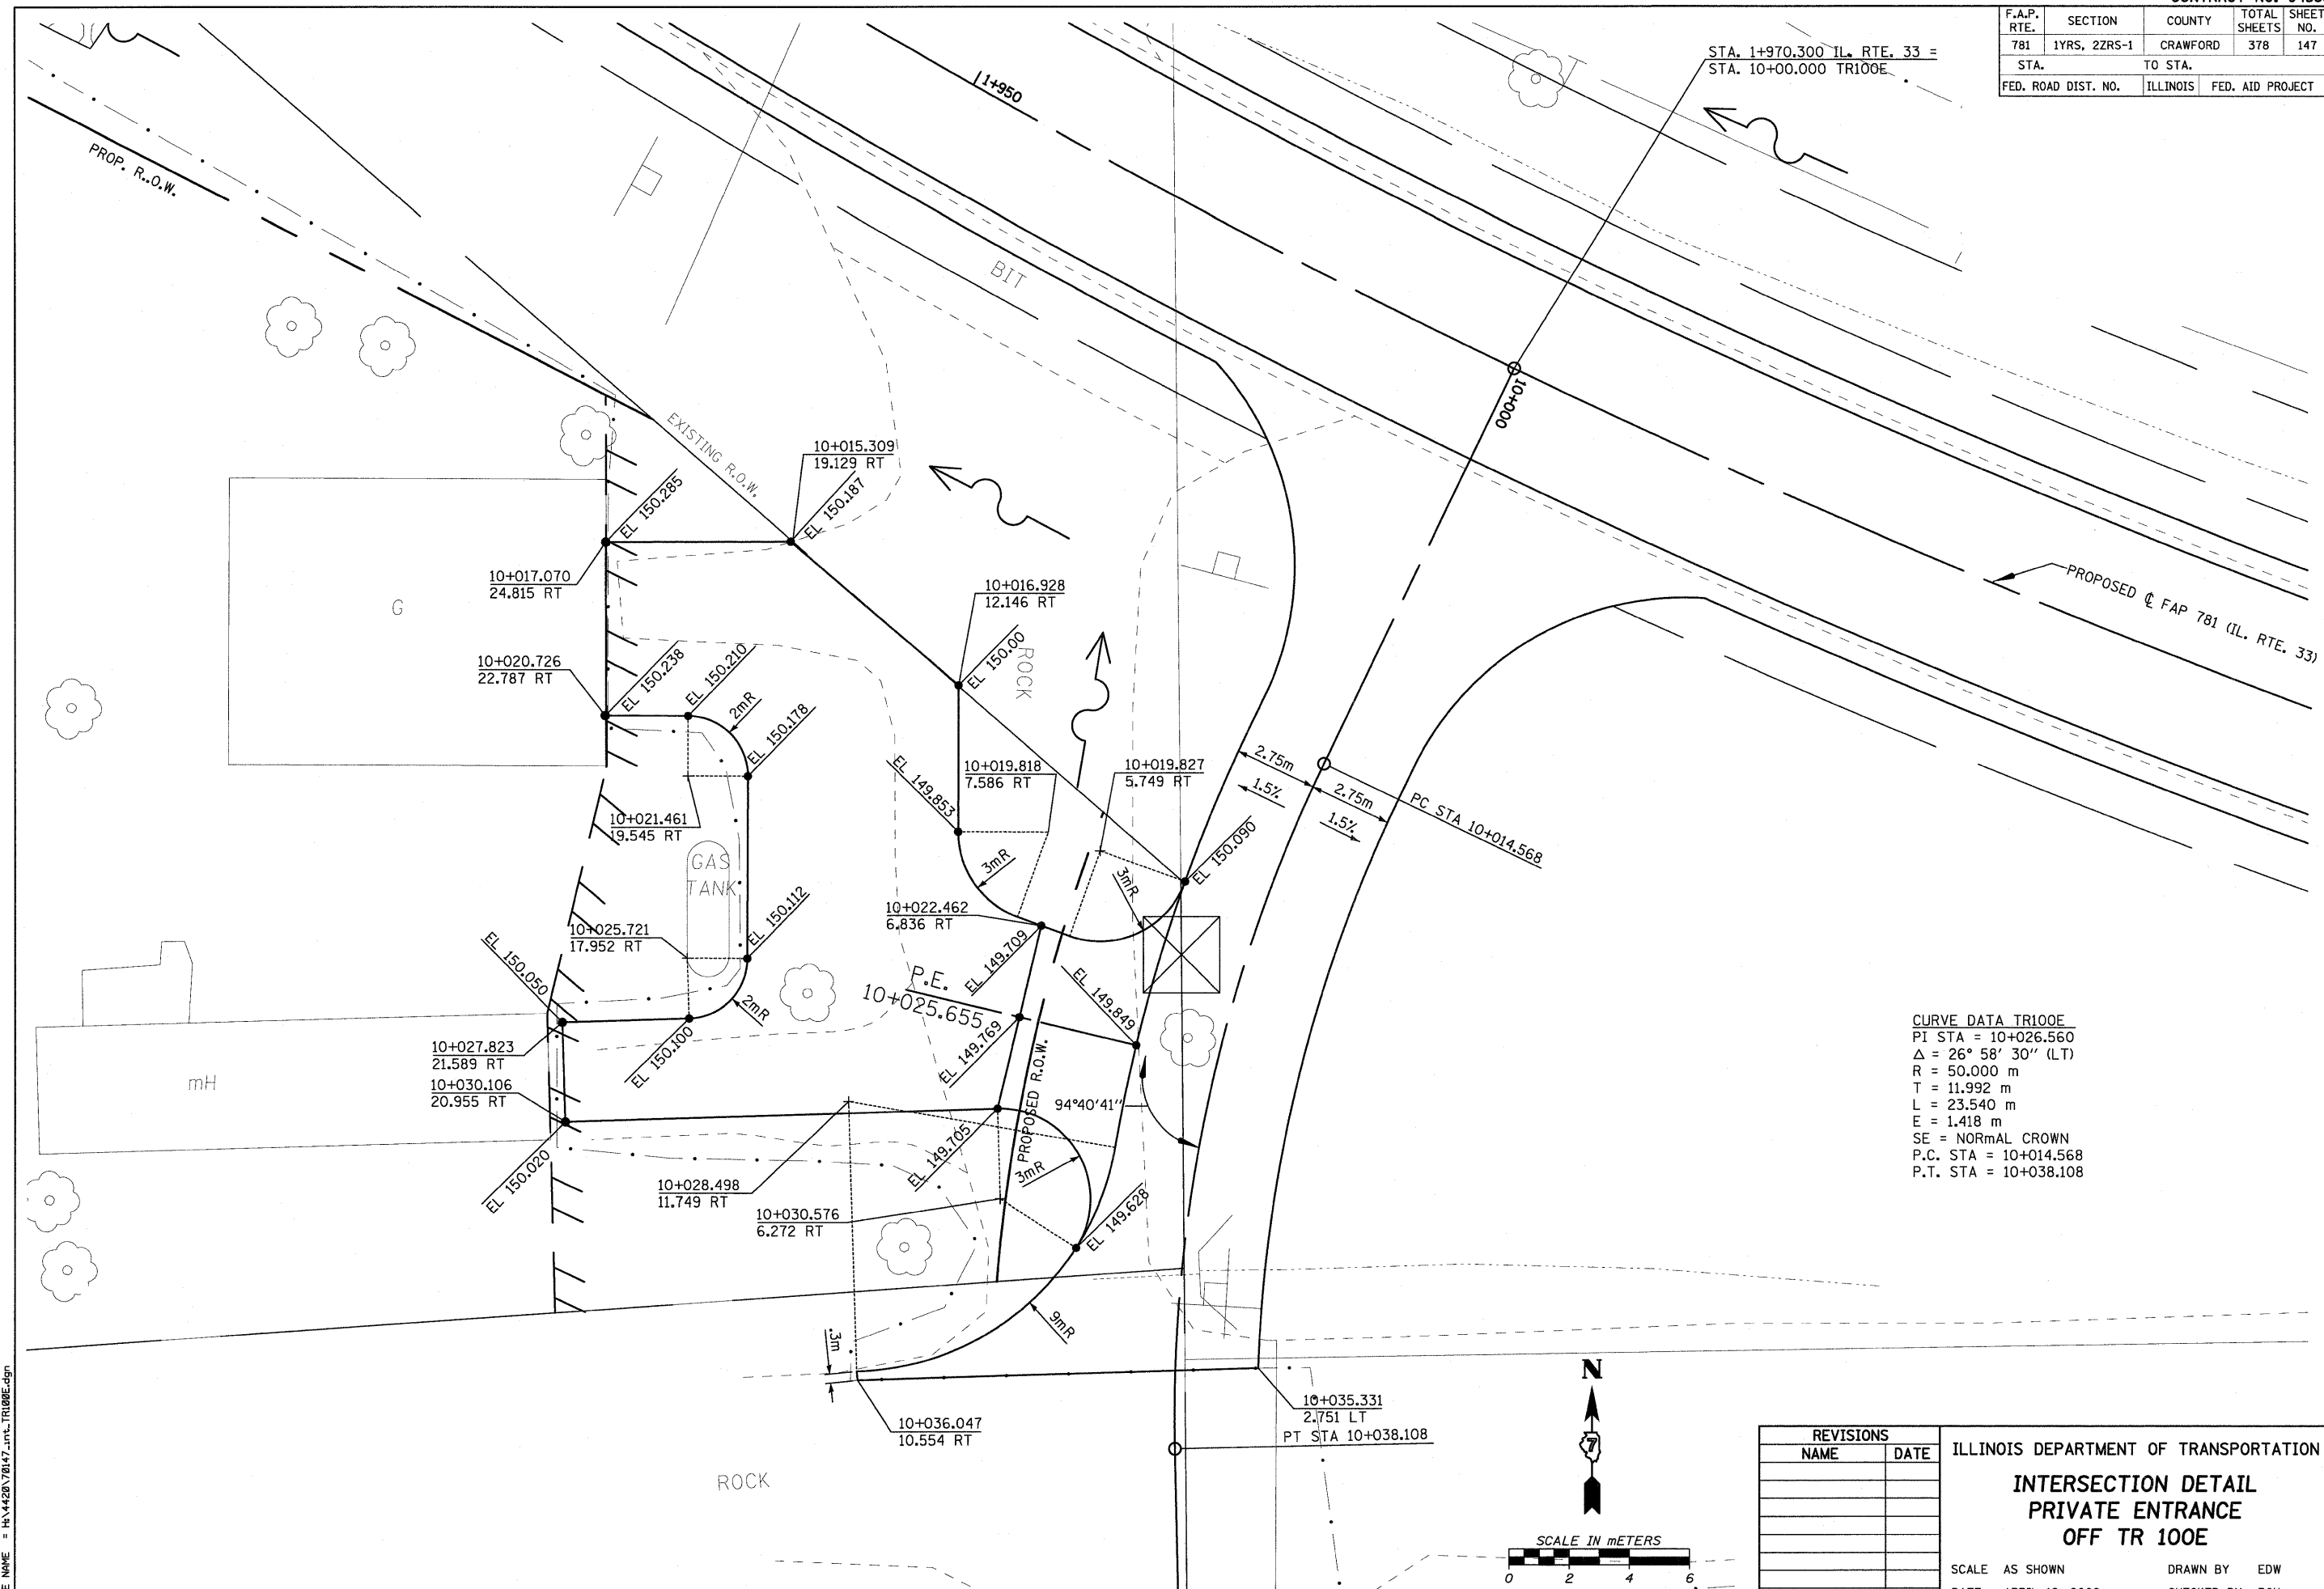

CURVE DATA TR100E  
 PI STA = 10+026.560  
 $\Delta = 26^\circ 58' 30''$  (LT)  
 R = 50.000 m  
 T = 11.992 m  
 L = 23.540 m  
 E = 1.418 m  
 SE = NORMAL CROWN  
 P.C. STA = 10+014.568  
 P.T. STA = 10+038.108

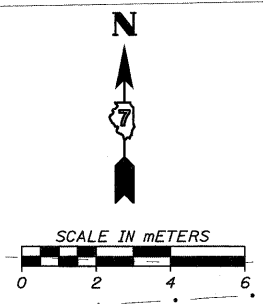

REVISIONS	
NAME	DATE

ILLINOIS DEPARTMENT OF TRANSPORTATION  
**INTERSECTION DETAIL**  
**PRIVATE ENTRANCE**  
**OFF TR 100E**  
 SCALE AS SHOWN      DRAWN BY EDW  
 DATE APRIL 18, 2008      CHECKED BY RGH

PLOT DATE = 4/18/2008  
 FILE NAME = H:\4420\78147\_int\_TR100E.dgn

H. M. & G. NO. 4420