


F.A.P. RTE.	SECTION	COUNTY	TOTAL SHEETS	SHEET NO.
781	1YRS, 2ZRS-1	CRAWFORD	378	154
STA.		TO STA.		
FED. ROAD DIST. NO.		ILLINOIS	FED. AID PROJECT	

3+200

⊕ STA. 10+000 WASHINGTON ST. =
⊕ STA. 3+211.300 IL. RTE. 33

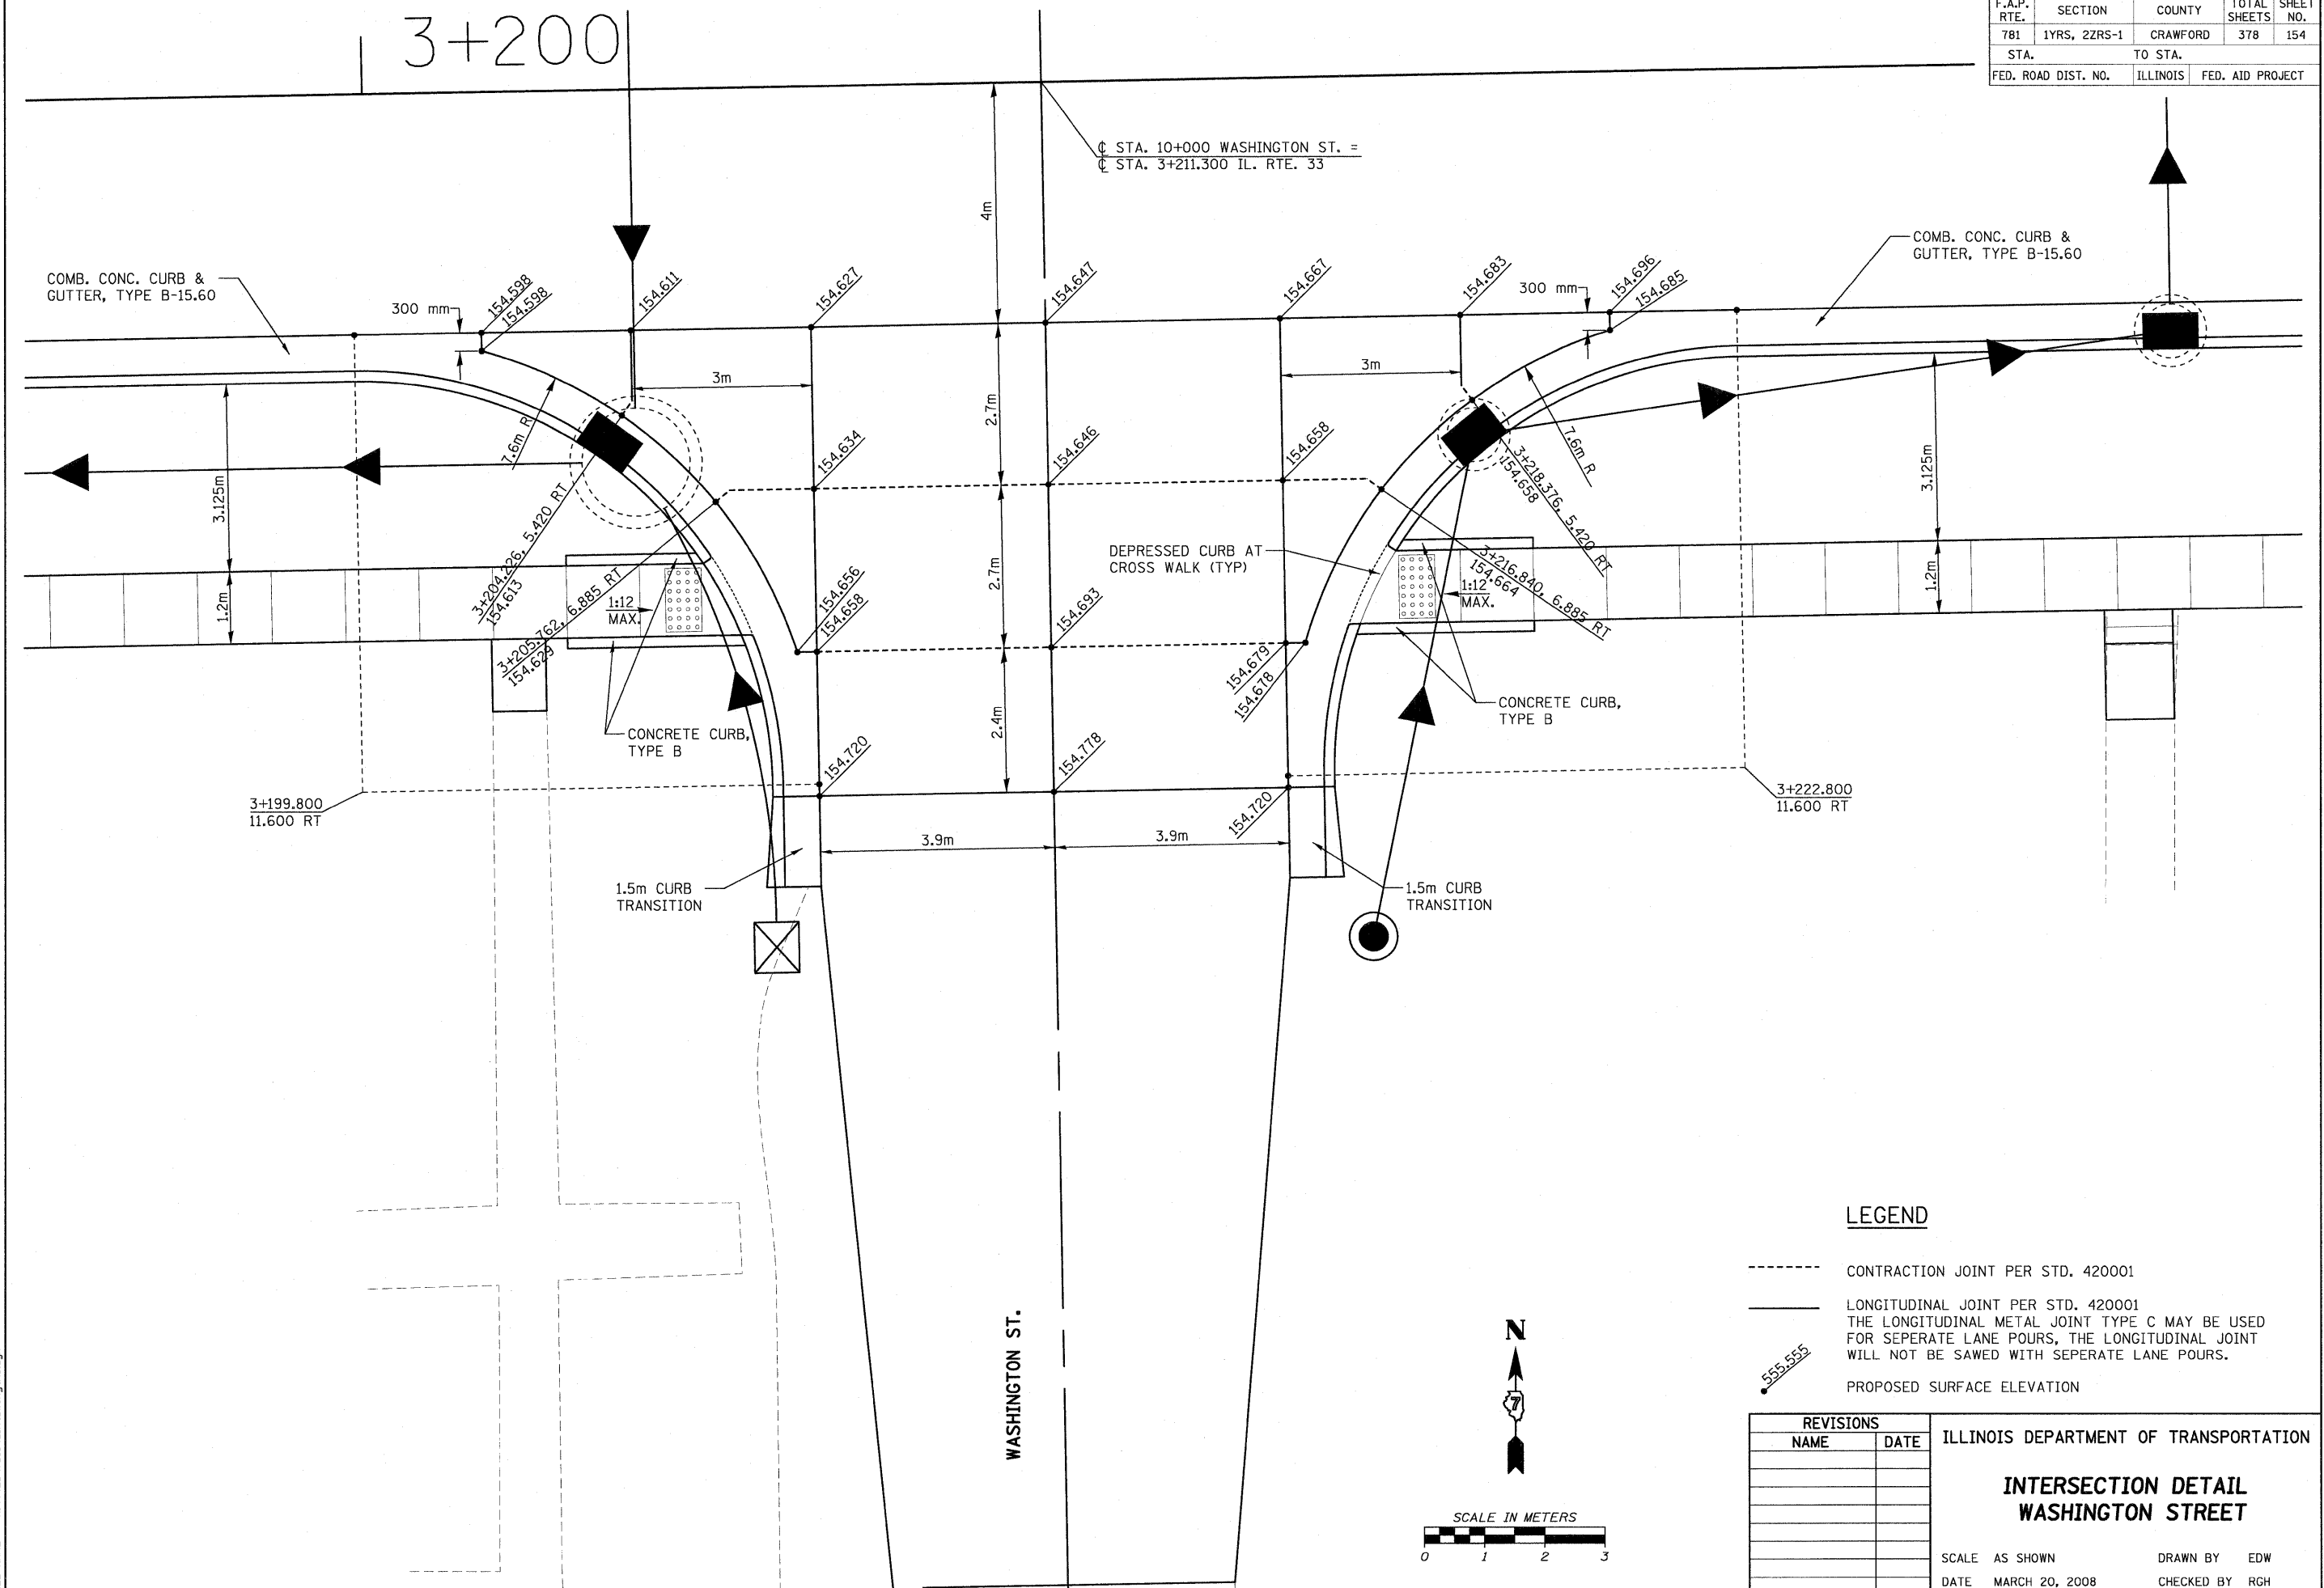

LEGEND

- CONTRACTION JOINT PER STD. 420001
- LONGITUDINAL JOINT PER STD. 420001
- THE LONGITUDINAL METAL JOINT TYPE C MAY BE USED FOR SEPERATE LANE POURS, THE LONGITUDINAL JOINT WILL NOT BE SAWED WITH SEPERATE LANE POURS.
- 555.555 PROPOSED SURFACE ELEVATION

REVISIONS		ILLINOIS DEPARTMENT OF TRANSPORTATION
NAME	DATE	
		<p align="center">INTERSECTION DETAIL WASHINGTON STREET</p> <p>SCALE AS SHOWN DRAWN BY EDW DATE MARCH 20, 2008 CHECKED BY RGH</p>

PLOT DATE = 3/20/2008
FILE NAME = H:\4420\70154_intl.Washington.dgn

H. M. & G. NO. 4420