


F.A.P. RTE.	SECTION	COUNTY	TOTAL SHEETS	SHEET NO.
781	1YRS, 2ZRS-1	CRAWFORD	378	156
STA.		TO STA.		
FED. ROAD DIST. NO.		ILLINOIS	FED. AID PROJECT	

CL STA. 10+000 JACKSON ST. =  
CL STA. 3+298.200 IL. RTE. 33

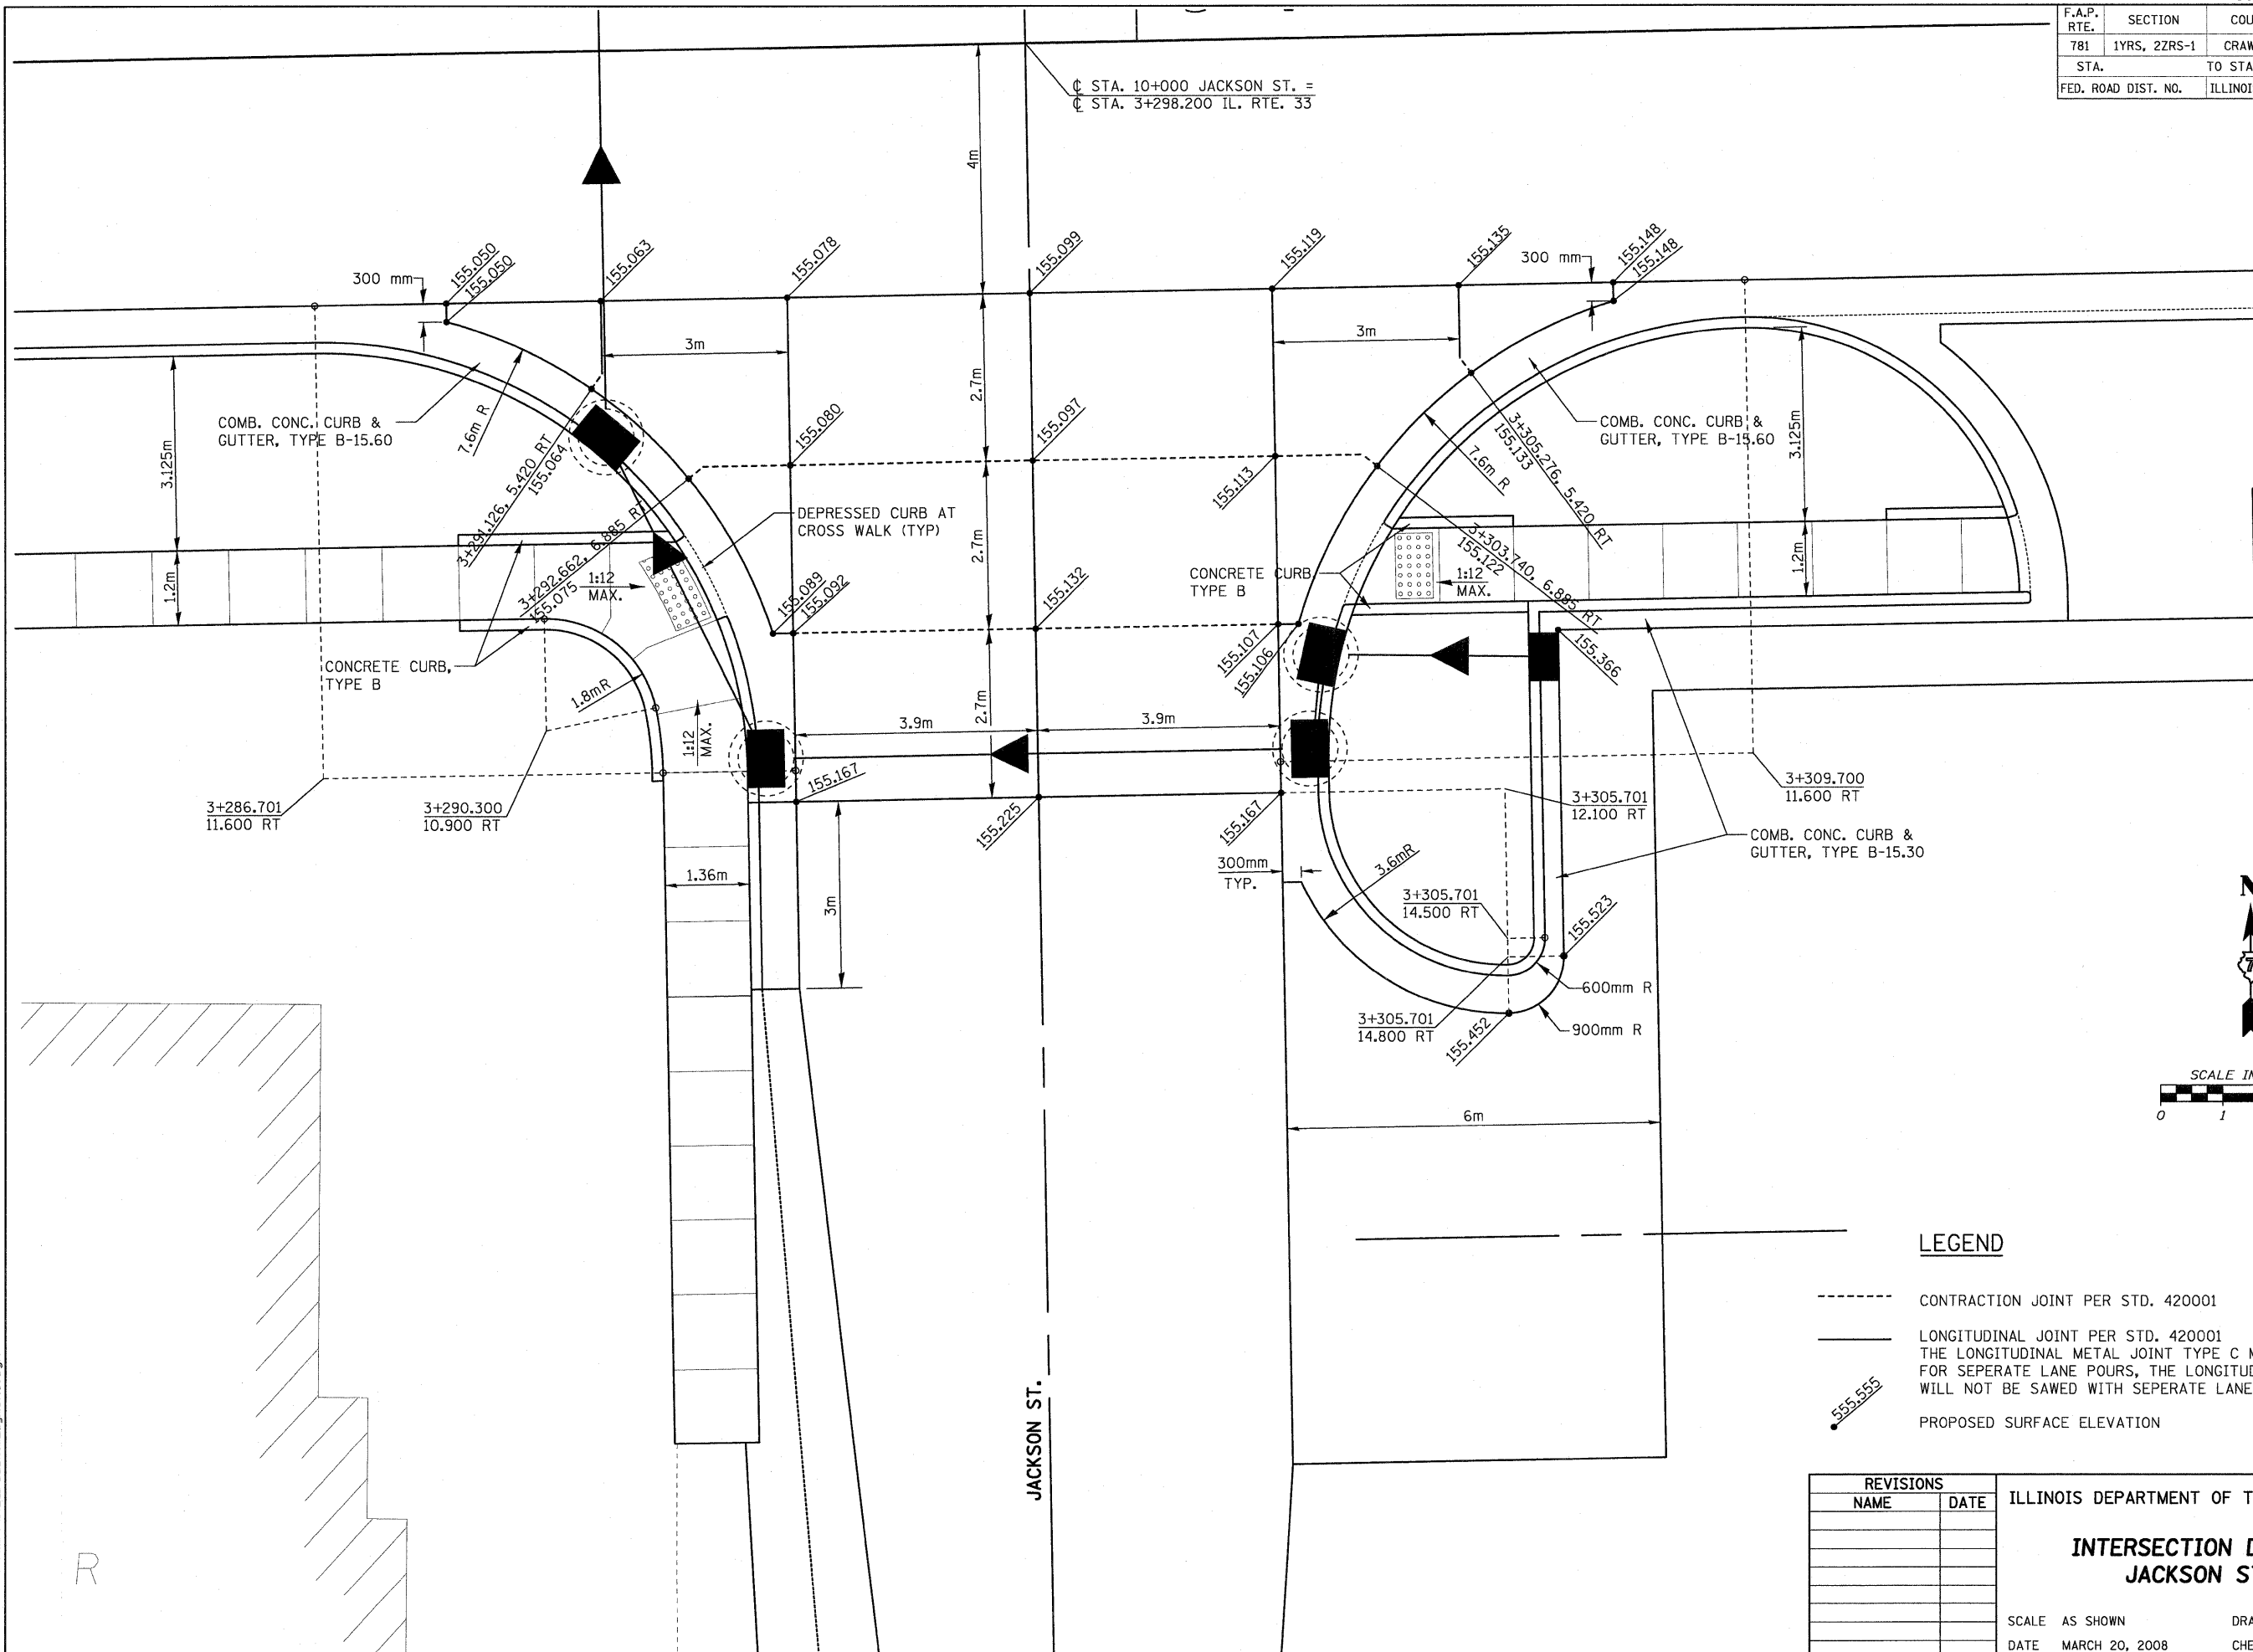

**LEGEND**

- CONTRACTION JOINT PER STD. 420001
- LONGITUDINAL JOINT PER STD. 420001  
THE LONGITUDINAL METAL JOINT TYPE C MAY BE USED FOR SEPARATE LANE POURS, THE LONGITUDINAL JOINT WILL NOT BE SAWED WITH SEPARATE LANE POURS.
- 555.555 PROPOSED SURFACE ELEVATION

REVISIONS		ILLINOIS DEPARTMENT OF TRANSPORTATION	
NAME	DATE		
		<b>INTERSECTION DETAIL JACKSON ST.</b>	
		SCALE AS SHOWN	DRAWN BY EDW
		DATE MARCH 20, 2008	CHECKED BY RGH

PLOT DATE = 3/20/2008  
 FILE NAME = H:\4428\781\60\233-HRMS-44K-S.S.dgn

H. M. & G. NO. 4420