


F.A.P. RTE.	SECTION	COUNTY	TOTAL SHEETS	SHEET NO.
781	1YRS, 2ZRS-1	CRAWFORD	378	164
STA.		TO STA.		
FED. ROAD DIST. NO.		ILLINOIS	FED. AID PROJECT	

3+750

☐ STA. 10+000 GRANT ST. =
☐ STA. 3+745.800 IL. RTE. 33

☐ STA. 10+000 GRANT ST. =
☐ STA. 3+746.000 IL. RTE. 33

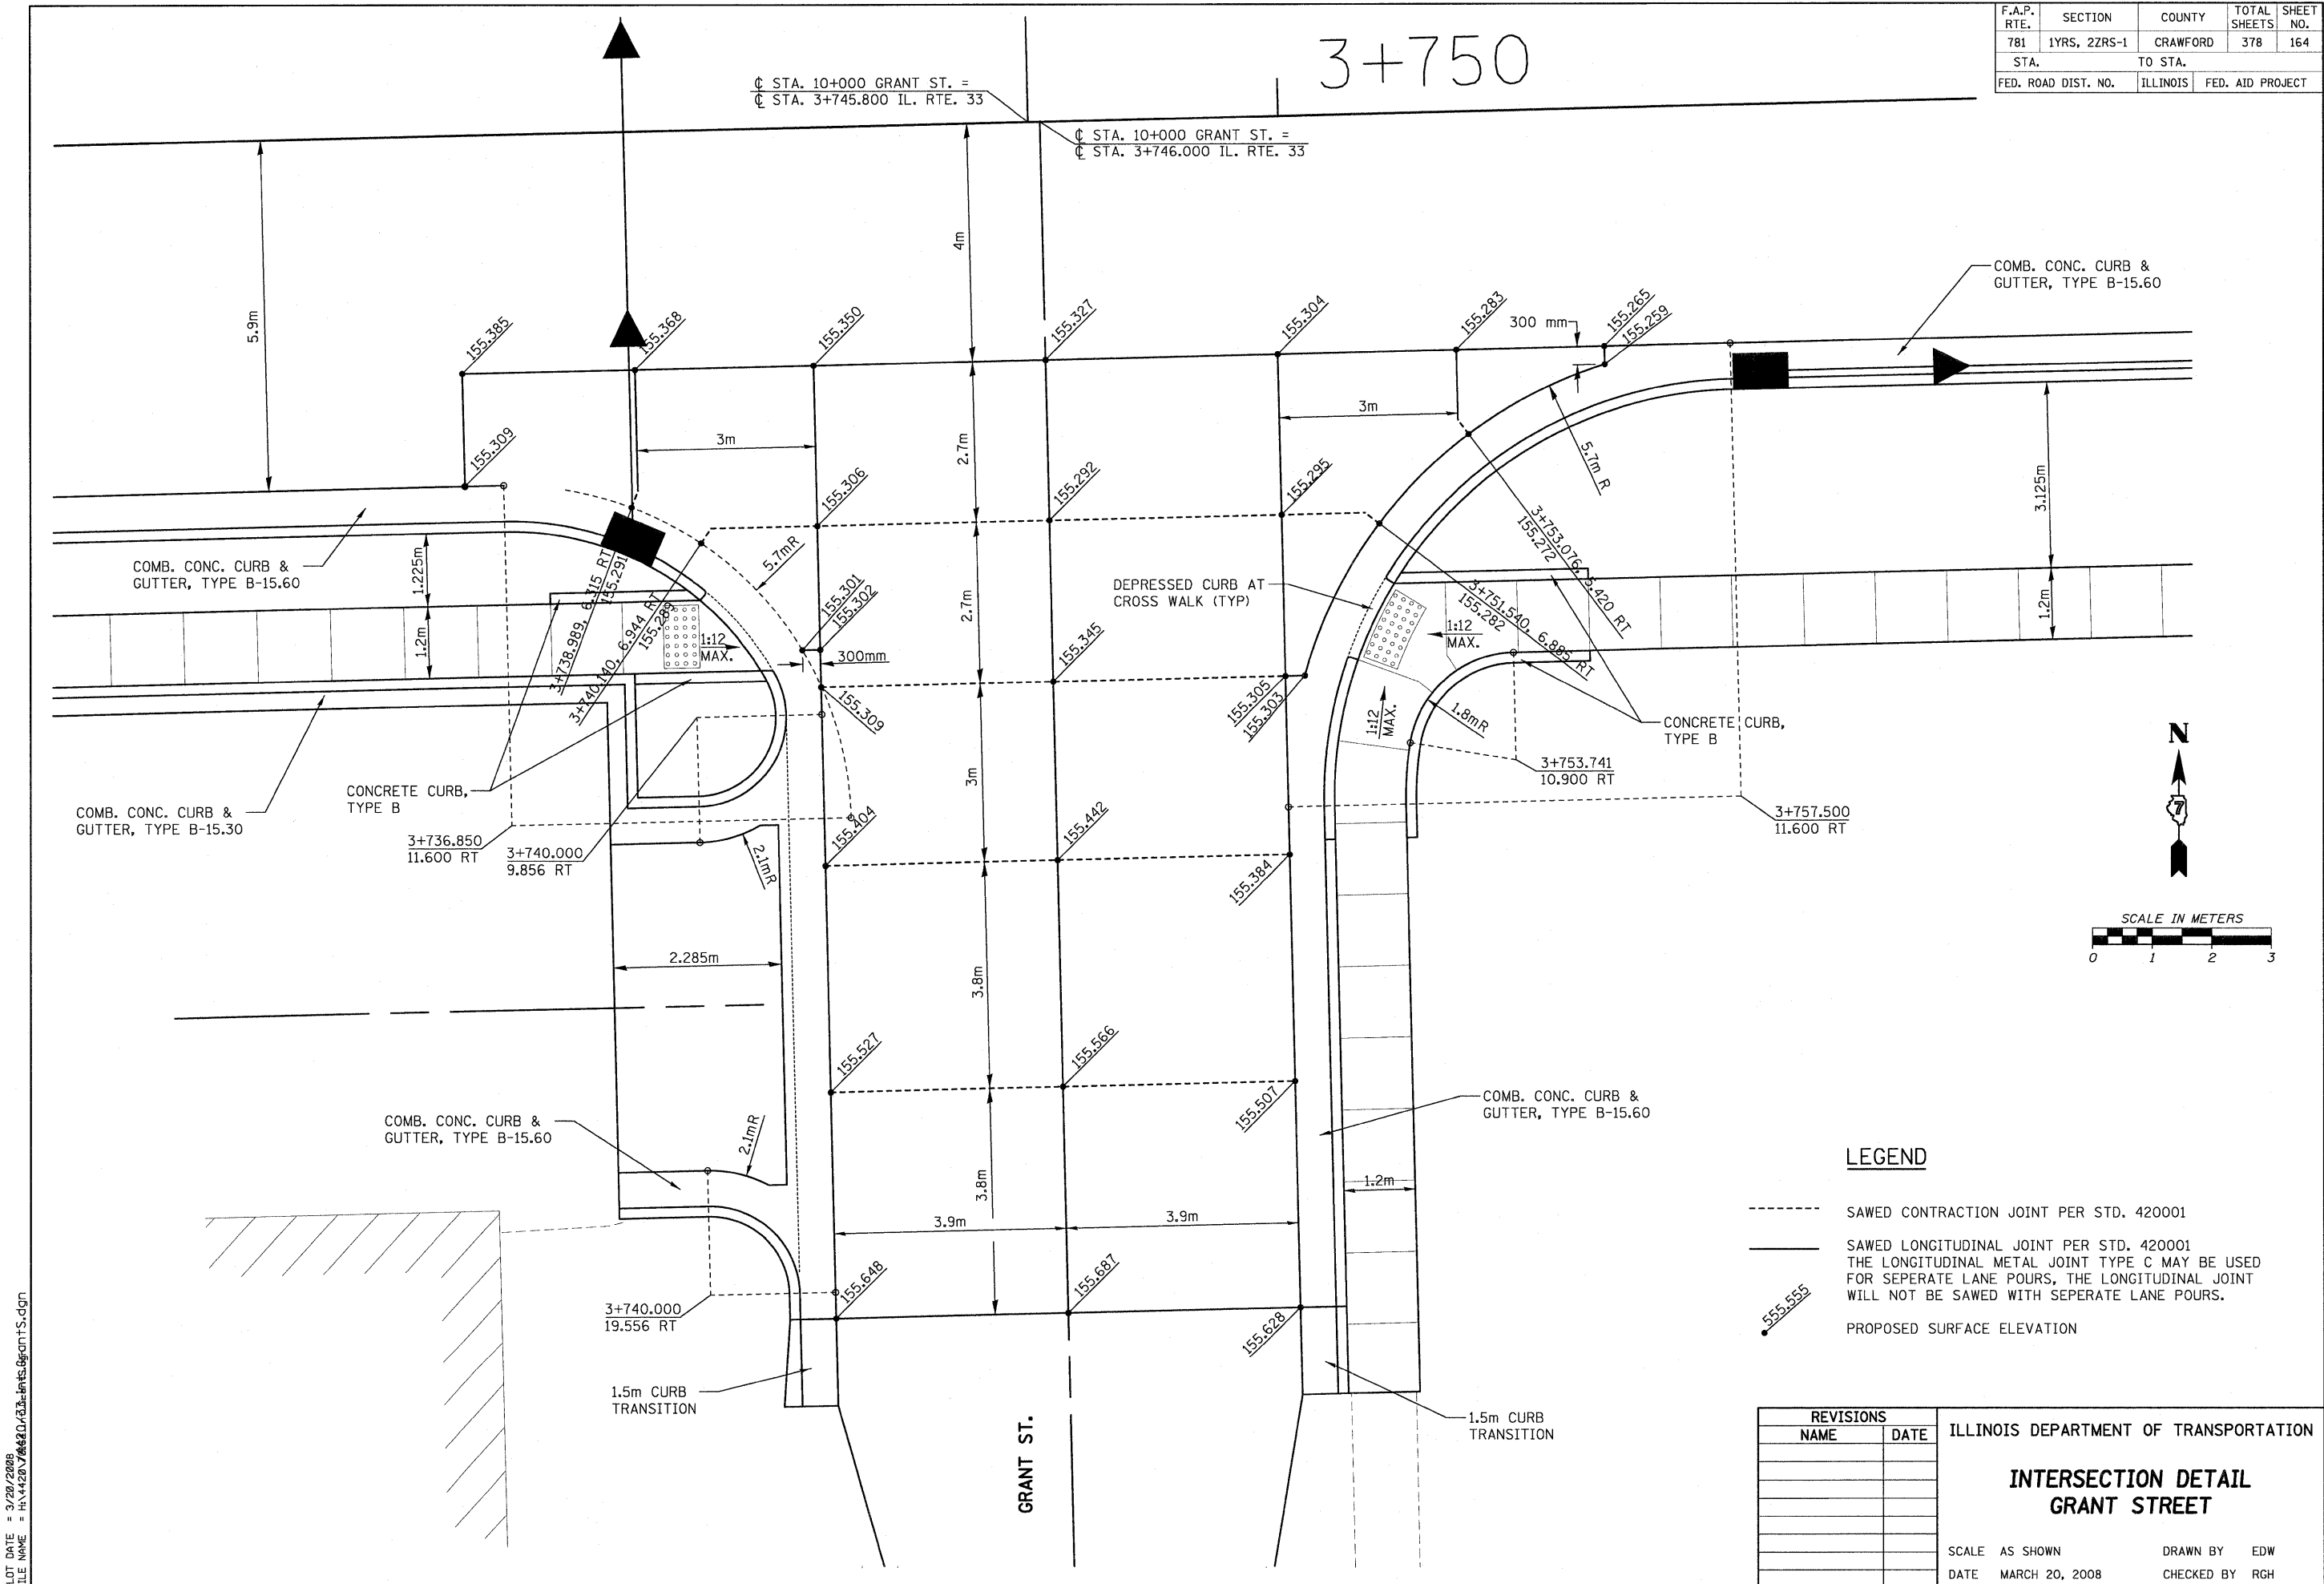

LEGEND

- SAWED CONTRACTION JOINT PER STD. 420001
- SAWED LONGITUDINAL JOINT PER STD. 420001
THE LONGITUDINAL METAL JOINT TYPE C MAY BE USED FOR SEPERATE LANE POURS, THE LONGITUDINAL JOINT WILL NOT BE SAWED WITH SEPERATE LANE POURS.
- 155.555 PROPOSED SURFACE ELEVATION

REVISIONS		ILLINOIS DEPARTMENT OF TRANSPORTATION
NAME	DATE	
		INTERSECTION DETAIL GRANT STREET
SCALE	AS SHOWN	DRAWN BY EDW
DATE	MARCH 20, 2008	CHECKED BY RGH

PLOT DATE = 3/20/2008
FILE NAME = H:\4420\786\1\33-INTS-08.dgn

H. M. & G. NO. 4420