


F.A.P. RTE.	SECTION	COUNTY	TOTAL SHEETS	SHEET NO.
781	1YRS, 2ZRS-1	CRAWFORD	378	178
STA.		TO STA.		
FED. ROAD DIST. NO.		ILLINOIS	FED. AID PROJECT	
28		30	32	34 36

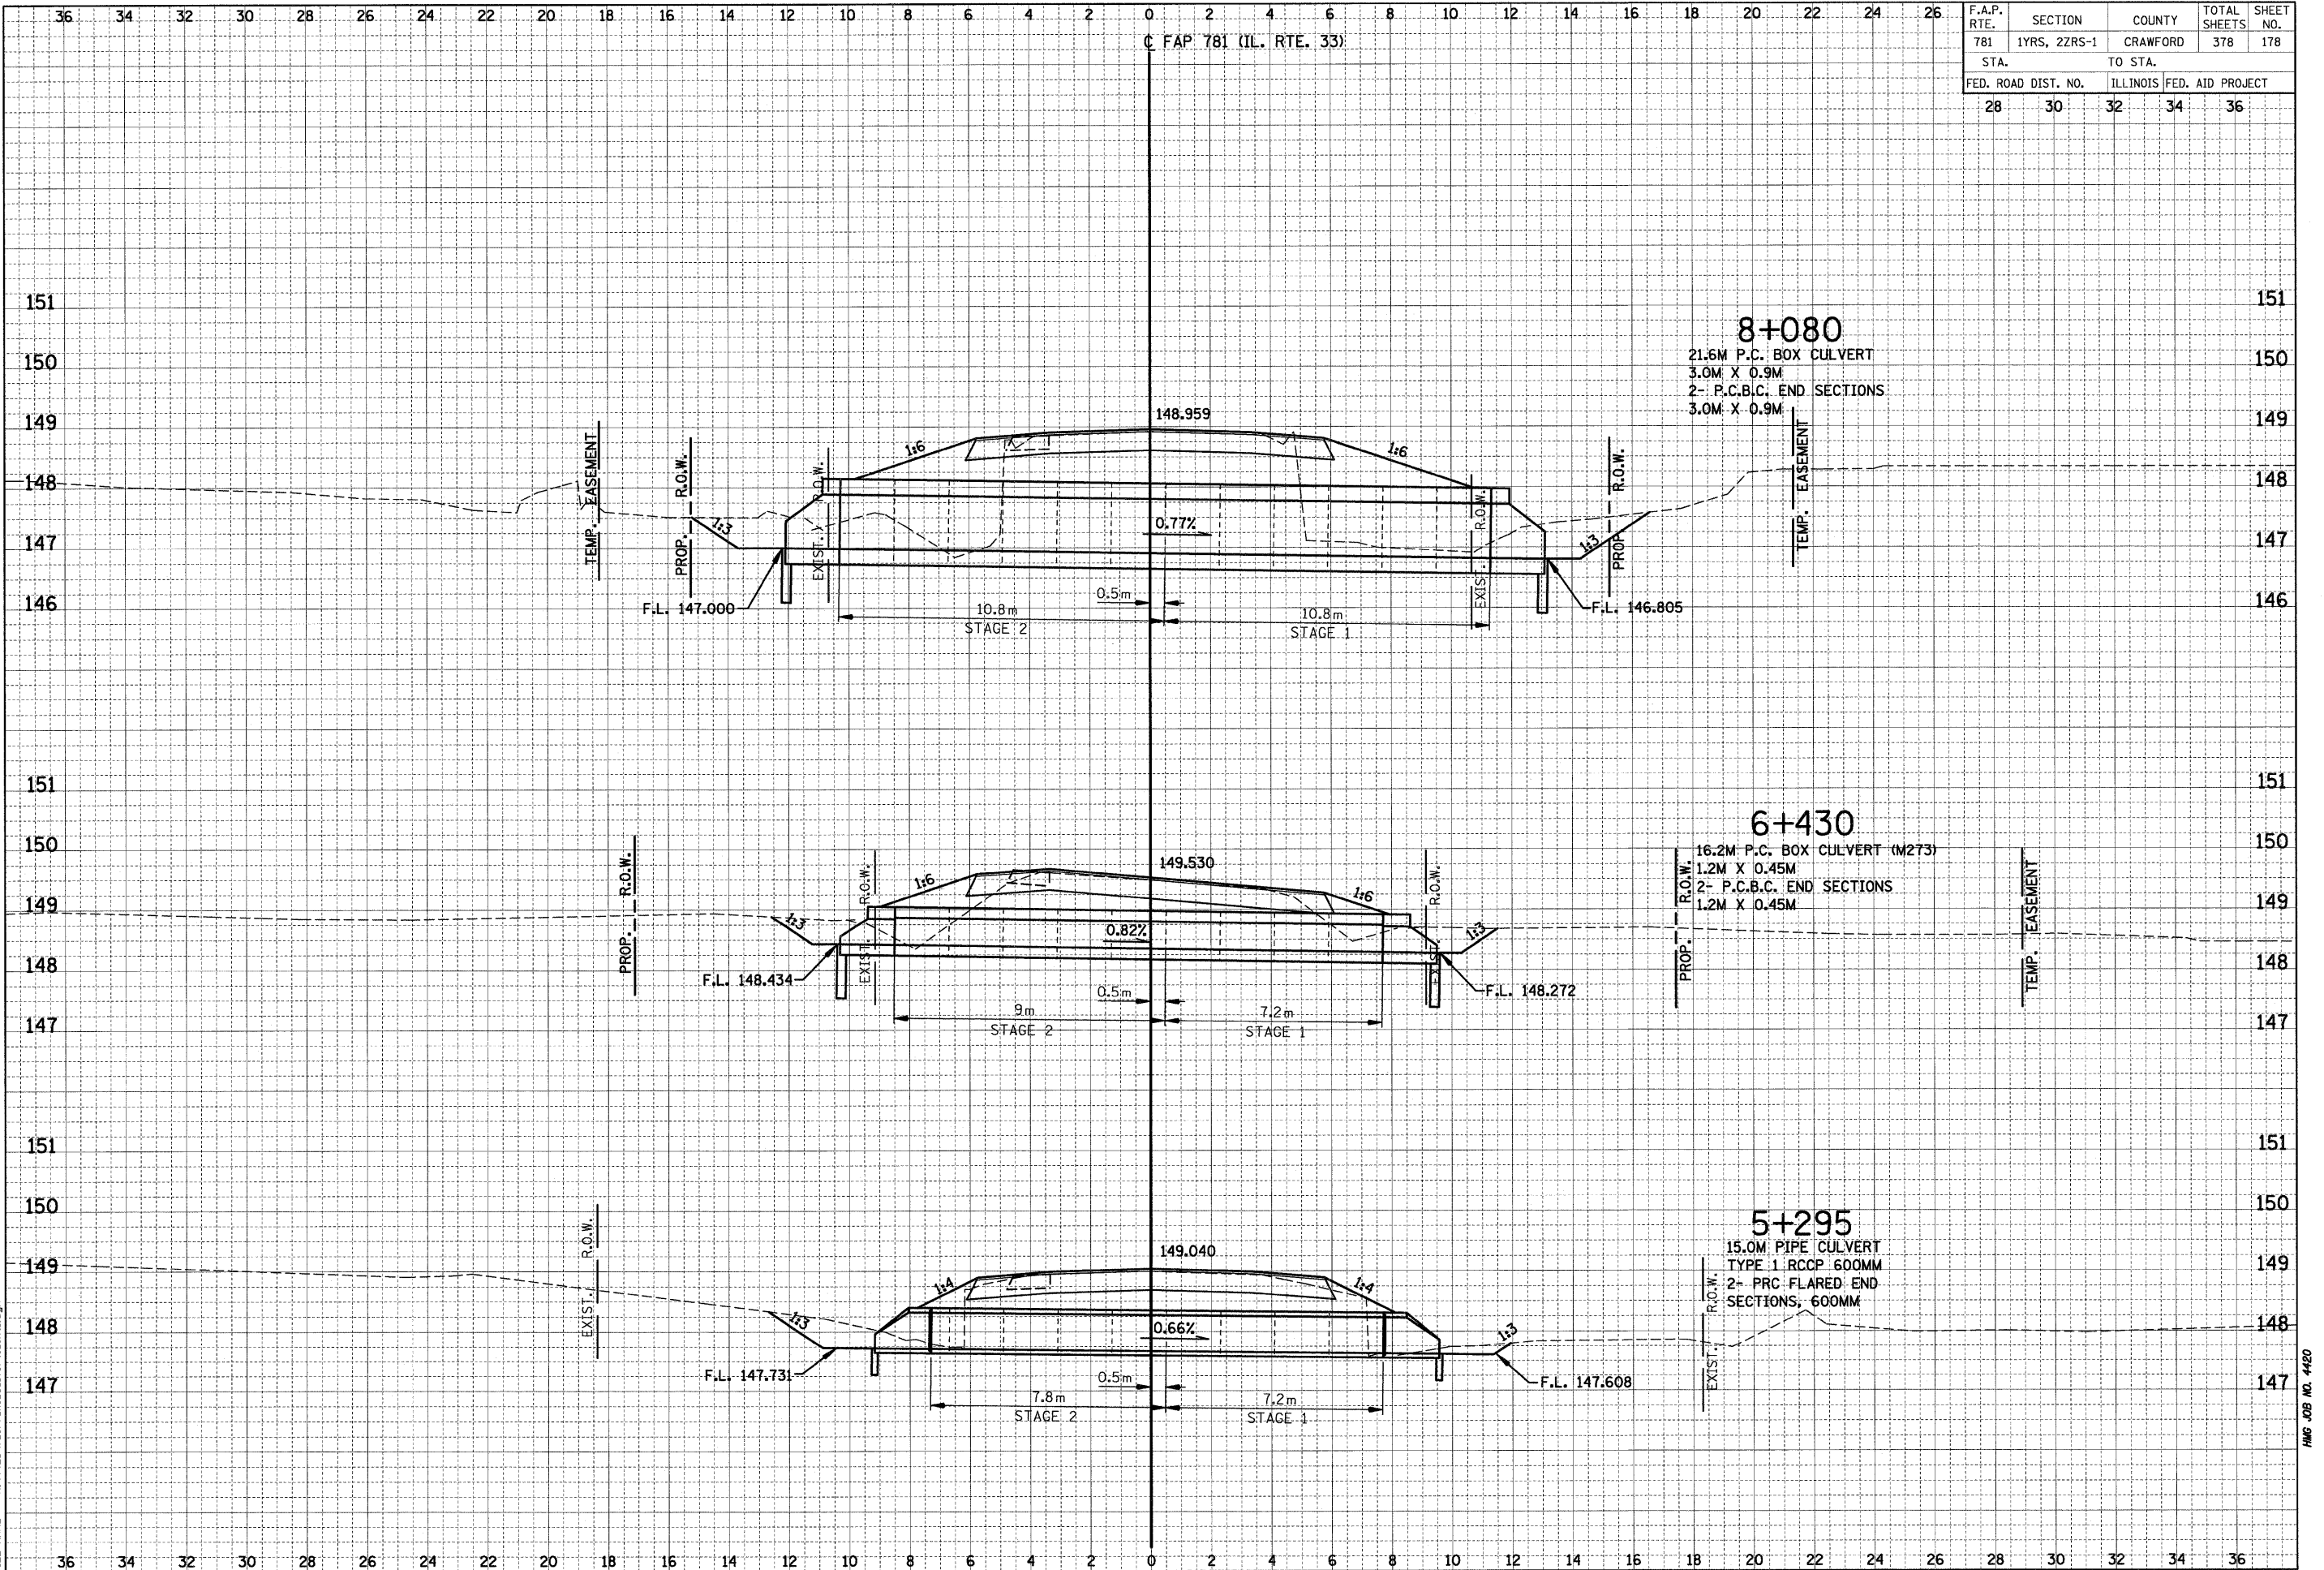

BY	DATE

BY	DATE

PLOT DATE = 3/20/2008  
 FILE NAME = H:\44420\78177 vs.Culvert.sht.dgn