


F.A.P. RTE.	SECTION	COUNTY	TOTAL SHEETS	SHEET NO.
781	1YRS, 2ZRS-1	CRAWFORD	378	229
STA. TO STA.		ILLINOIS FED. AID PROJECT		
FED. ROAD DIST. NO.				

DATE	BY	REVISION

DATE	BY	REVISION

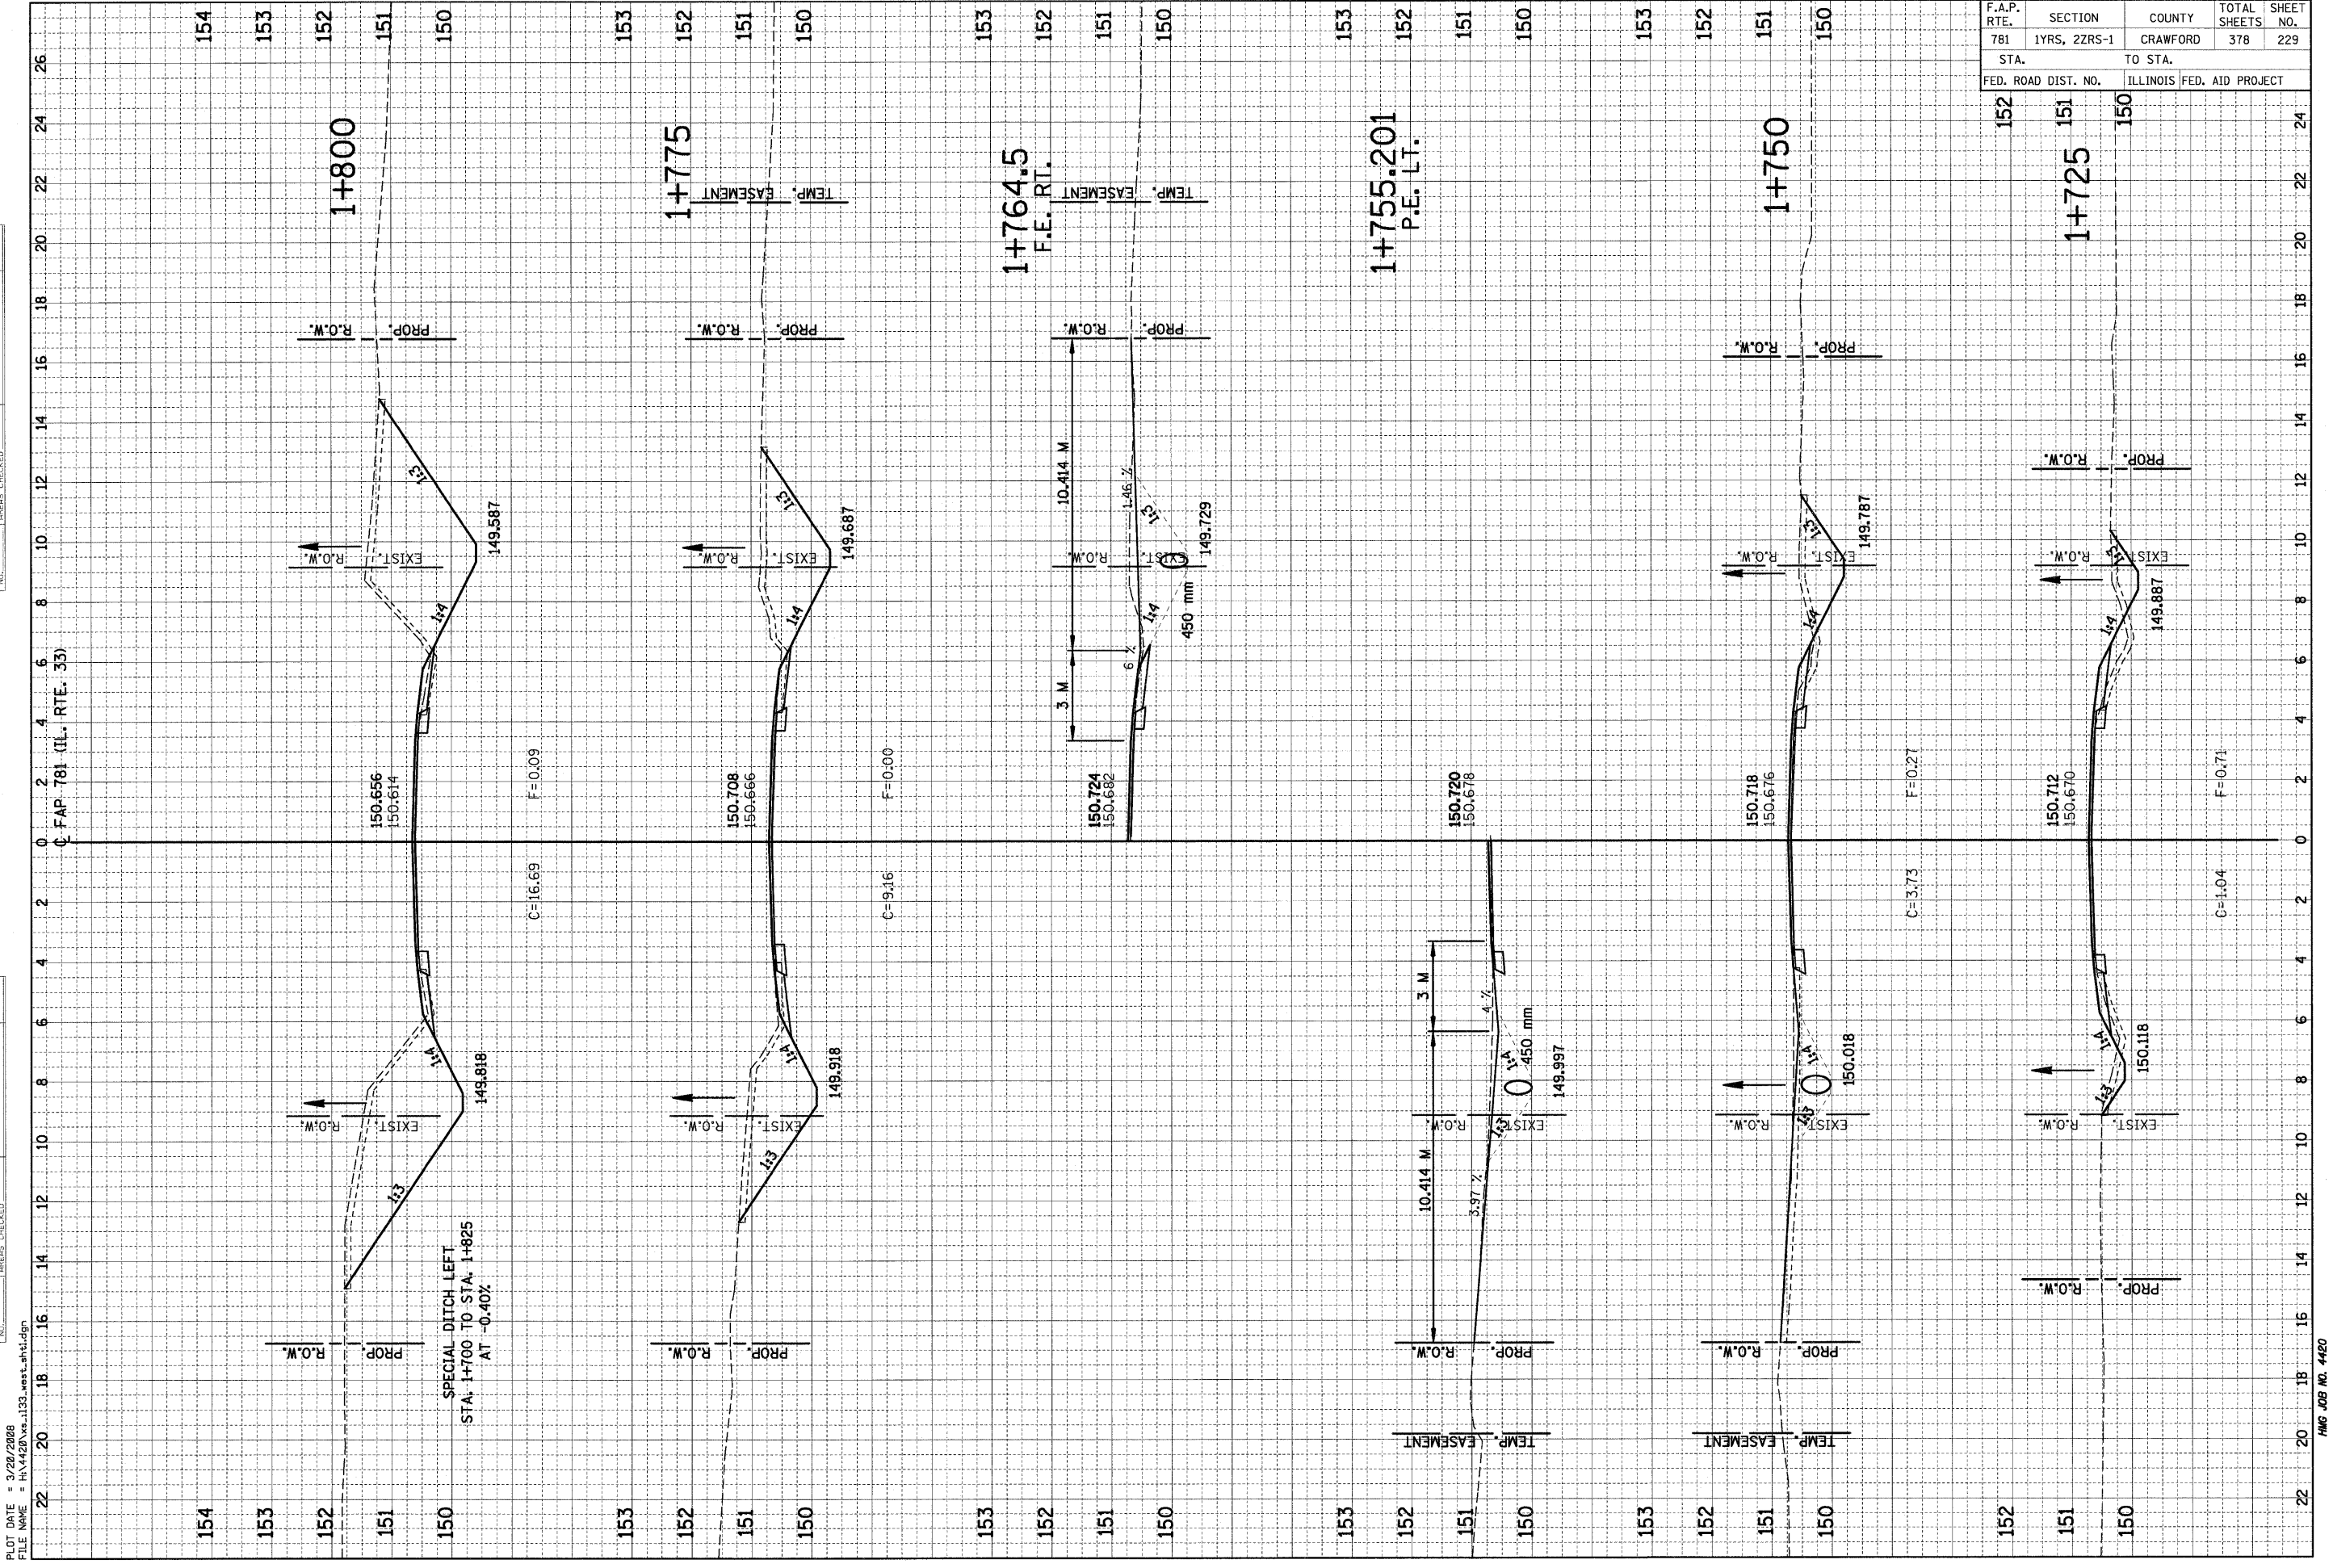

PLOT DATE = 3/20/2008  
 FILE NAME = H:\4420\cva\_1135\_west.mxd