


| F.A.P. RTE. | SECTION | COUNTY | TOTAL SHEETS | SHEET NO. |
|---------------------|--------------|---------------------------|--------------|-----------|
| 781 | 1YRS, 2ZRS-1 | CRAWFORD | 378 | 306 |
| STA. | | TO STA. | | |
| FED. ROAD DIST. NO. | | ILLINOIS FED. AID PROJECT | | |

| | |
|-----|---------------|
| NO. | AREAS CHECKED |
| | TEMPLATE |
| | NOTE BOOK |
| | PLOTTED |
| | SURVEYED |
| BY | DATE |

| | |
|-----|---------------|
| NO. | AREAS CHECKED |
| | TEMPLATE |
| | NOTE BOOK |
| | PLOTTED |
| | SURVEYED |
| BY | DATE |

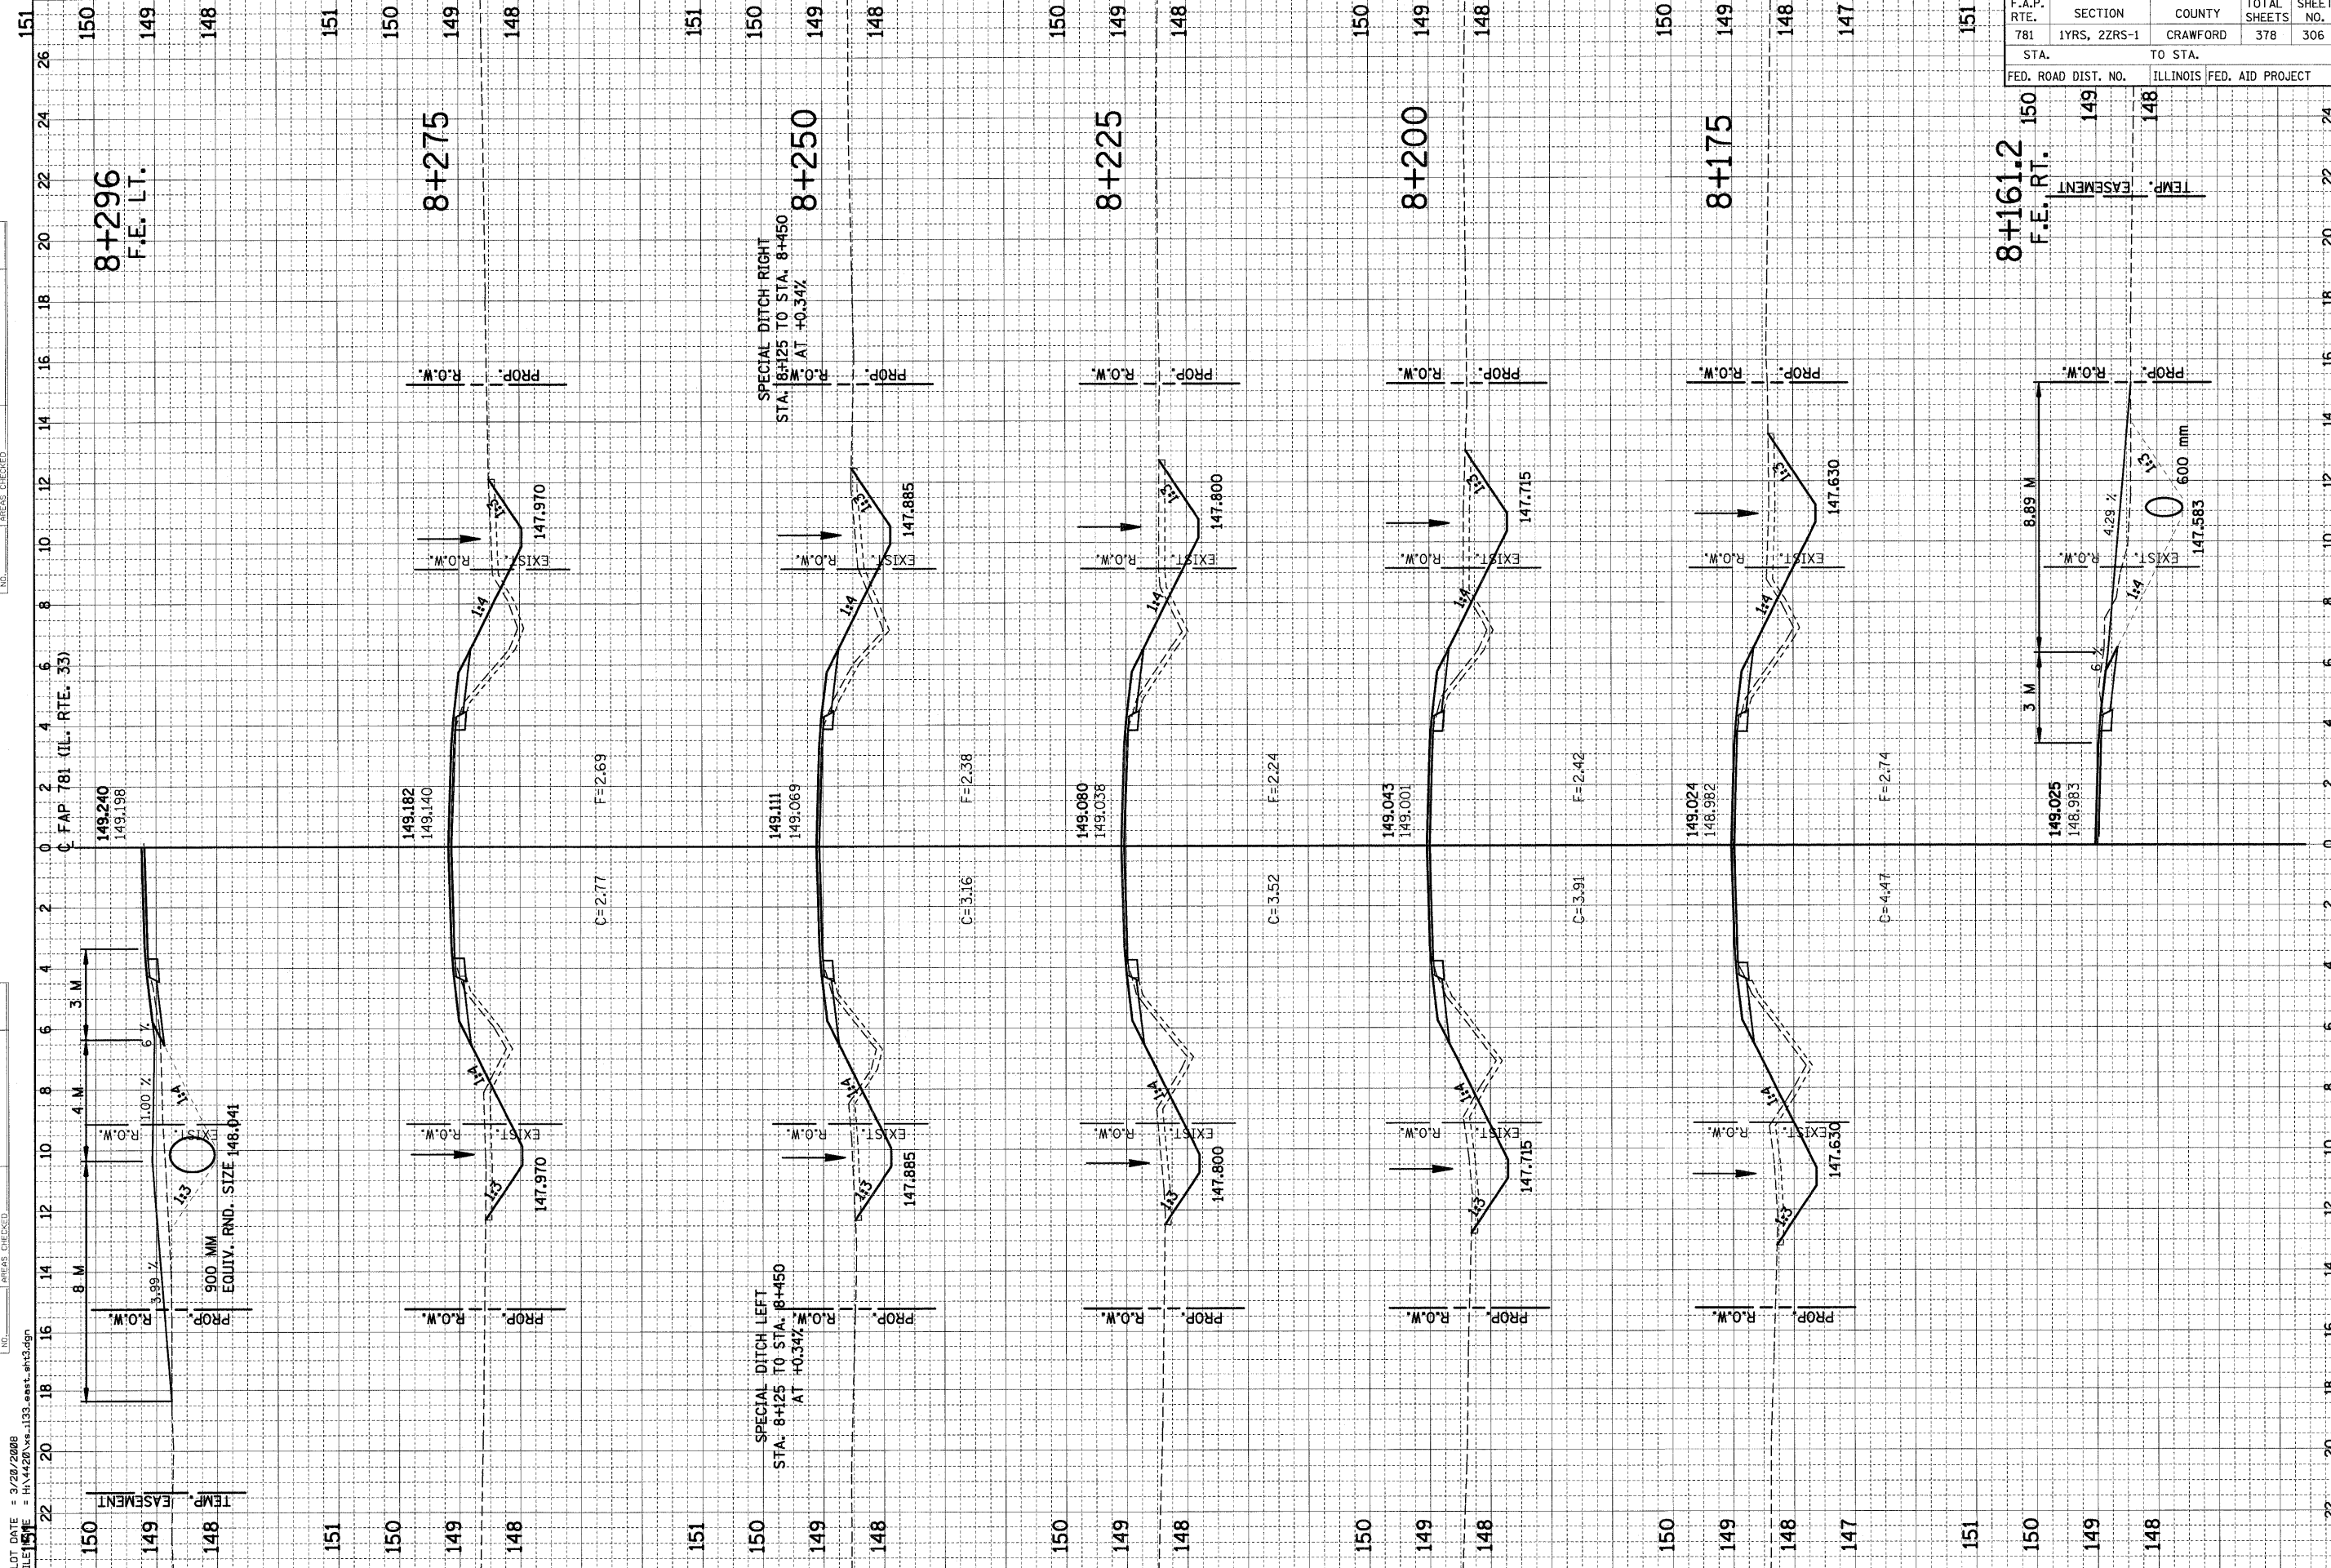

PLOT DATE = 3/20/2008
FILE NAME = HV4420-vs-133.eest_ah3.dgn