


F.A.P. RTE.	SECTION	COUNTY	TOTAL SHEETS	SHEET NO.
781	1YRS, 2ZRS-1	CRAWFORD	378	307
STA. 150 TO STA. 148		ILLINOIS FED. AID PROJECT		

ORIGINAL SURVEY NO.	SURVEY PLOTTED	DATE
NOTE BOOK NO.	TEMPLATE	
AREAS CHECKED		

ORIGINAL SURVEY NO.	SURVEY PLOTTED	DATE
NOTE BOOK NO.	TEMPLATE	
AREAS CHECKED		

PLOT DATE = 3/20/2008
 FILE NAME = H:\4420\133 east.sht3.dgn

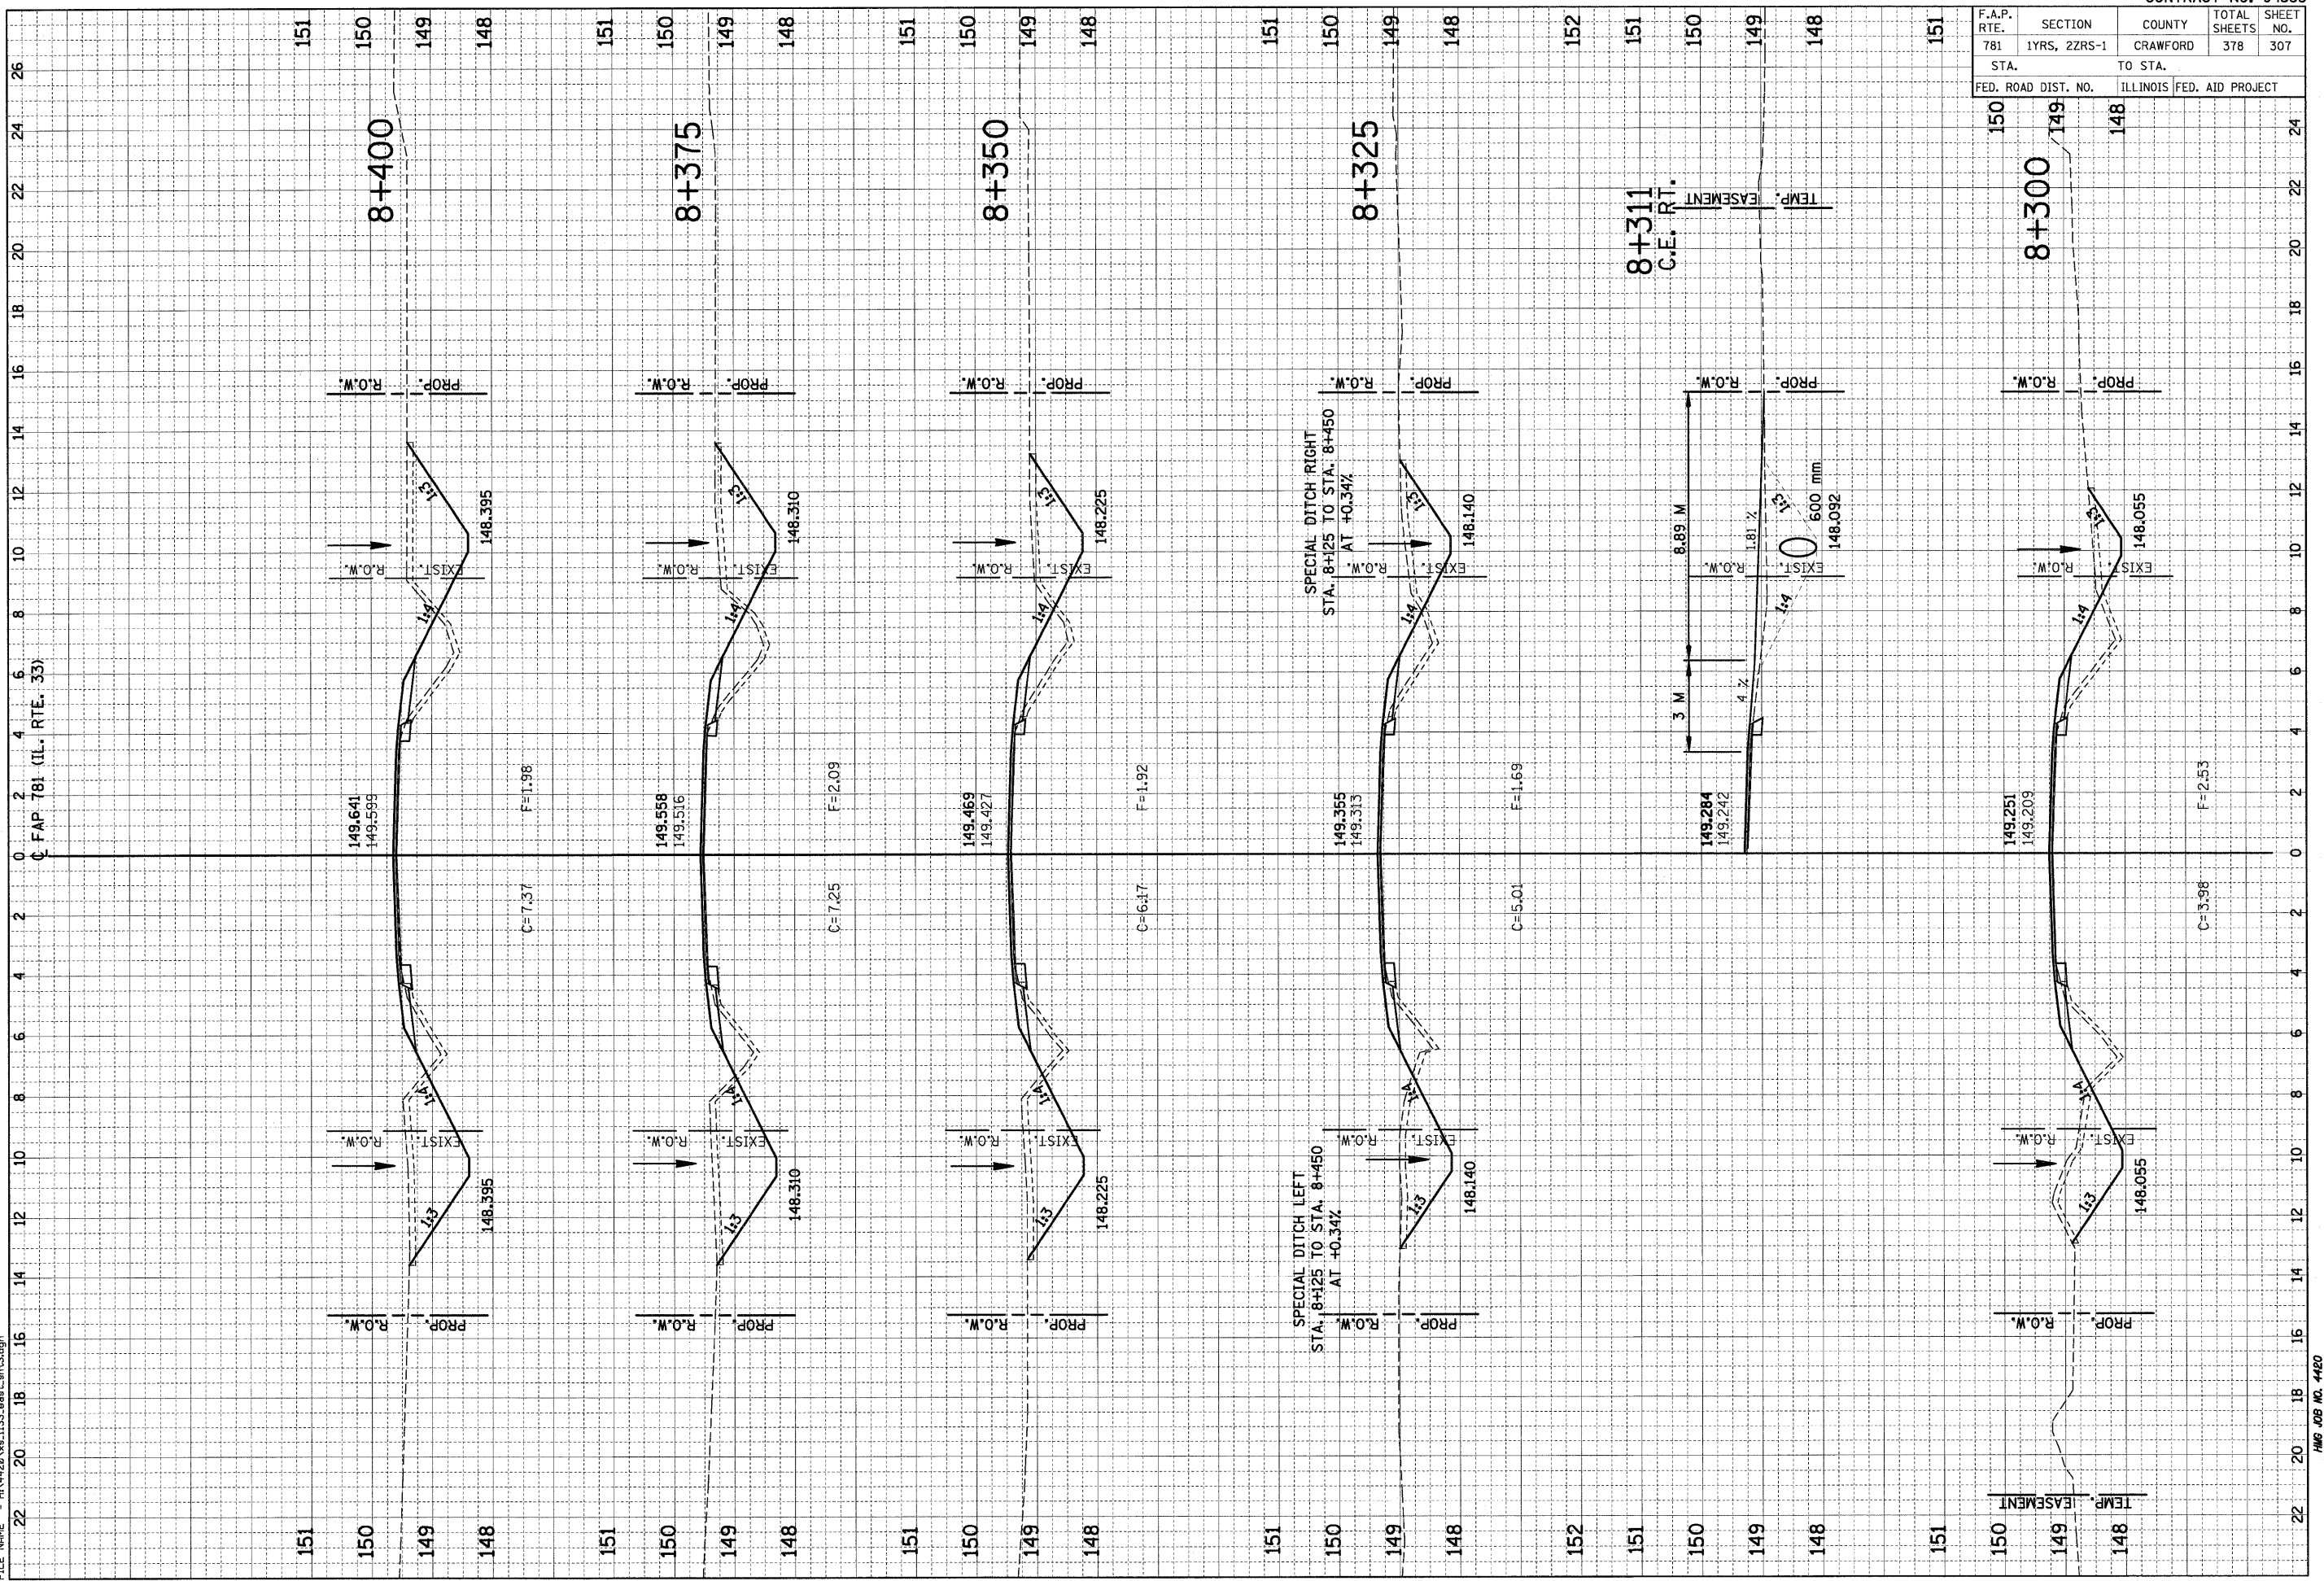

HMG JOB NO. 4420