


F.A.P. RTE.	SECTION	COUNTY	TOTAL SHEETS	SHEET NO.
781	1YRS, 2ZRS-1	CRAWFORD	378	318
STA. 143		TO STA. 141		
FED. ROAD DIST. NO. 143		ILLINOIS FED. AID PROJECT		

FINAL SURVEY NO.	DATE
SURVEYED BY	
PLOTTED BY	
TEMPLATE NO.	
NOTE BOOK NO.	
AREAS CHECKED	

ORIGINAL SURVEY NO.	DATE
SURVEYED BY	
PLOTTED BY	
TEMPLATE NO.	
NOTE BOOK NO.	
AREAS CHECKED	

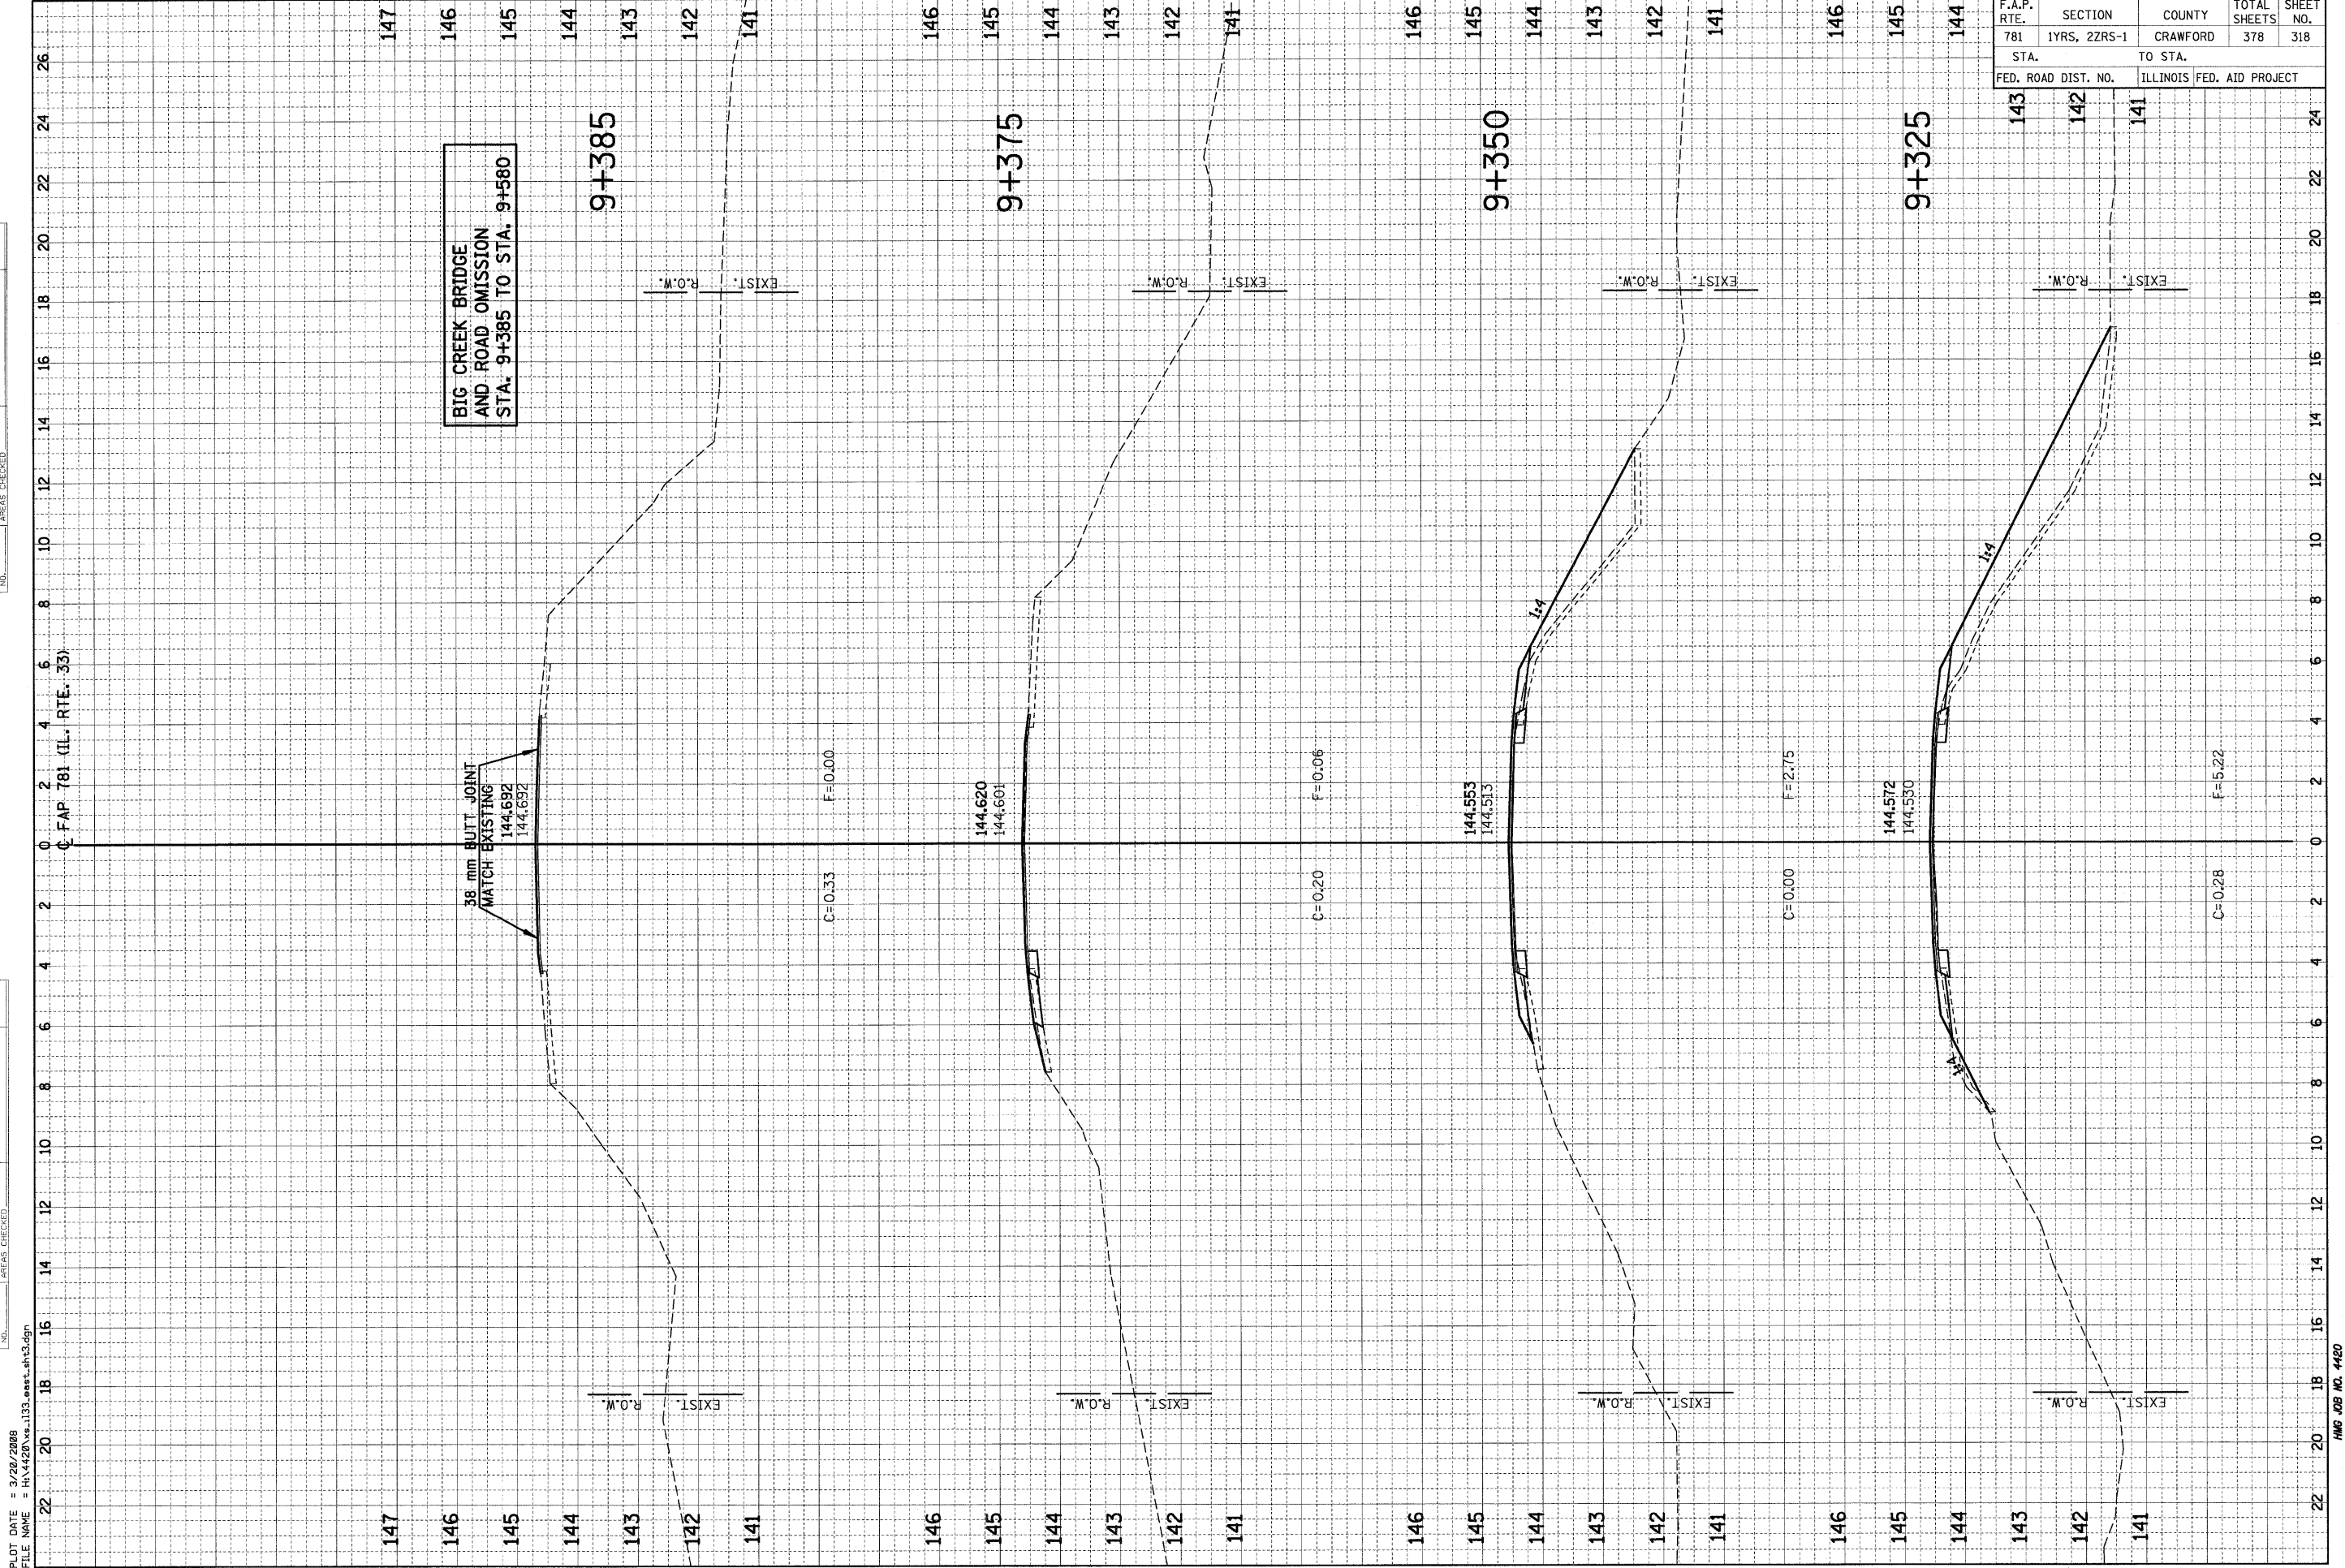

PLOT DATE = 3/20/2008
 FILE NAME = H:\4420\94533\94533.dwg