


F.A.P. RTE.	SECTION	COUNTY	TOTAL SHEETS	SHEET NO.
781	1YRS, 2ZRS-1	CRAWFORD	378	361
STA.		TO STA.		
FED. ROAD DIST. NO.		ILLINOIS	FED. AID PROJECT	

FINAL SURVEY	SUPERVISED	DATE
NOTE BOOK	PLOTTED	
NO.	TEMPLATE	
	AREAS CHECKED	

ORIGINAL SURVEY	SUPERVISED	DATE
NOTE BOOK	PLOTTED	
NO.	TEMPLATE	
	AREAS CHECKED	

PLOT DATE = 3/20/2008
 FILE NAME = H:\4420\4420\133_essr_sht15.dgn

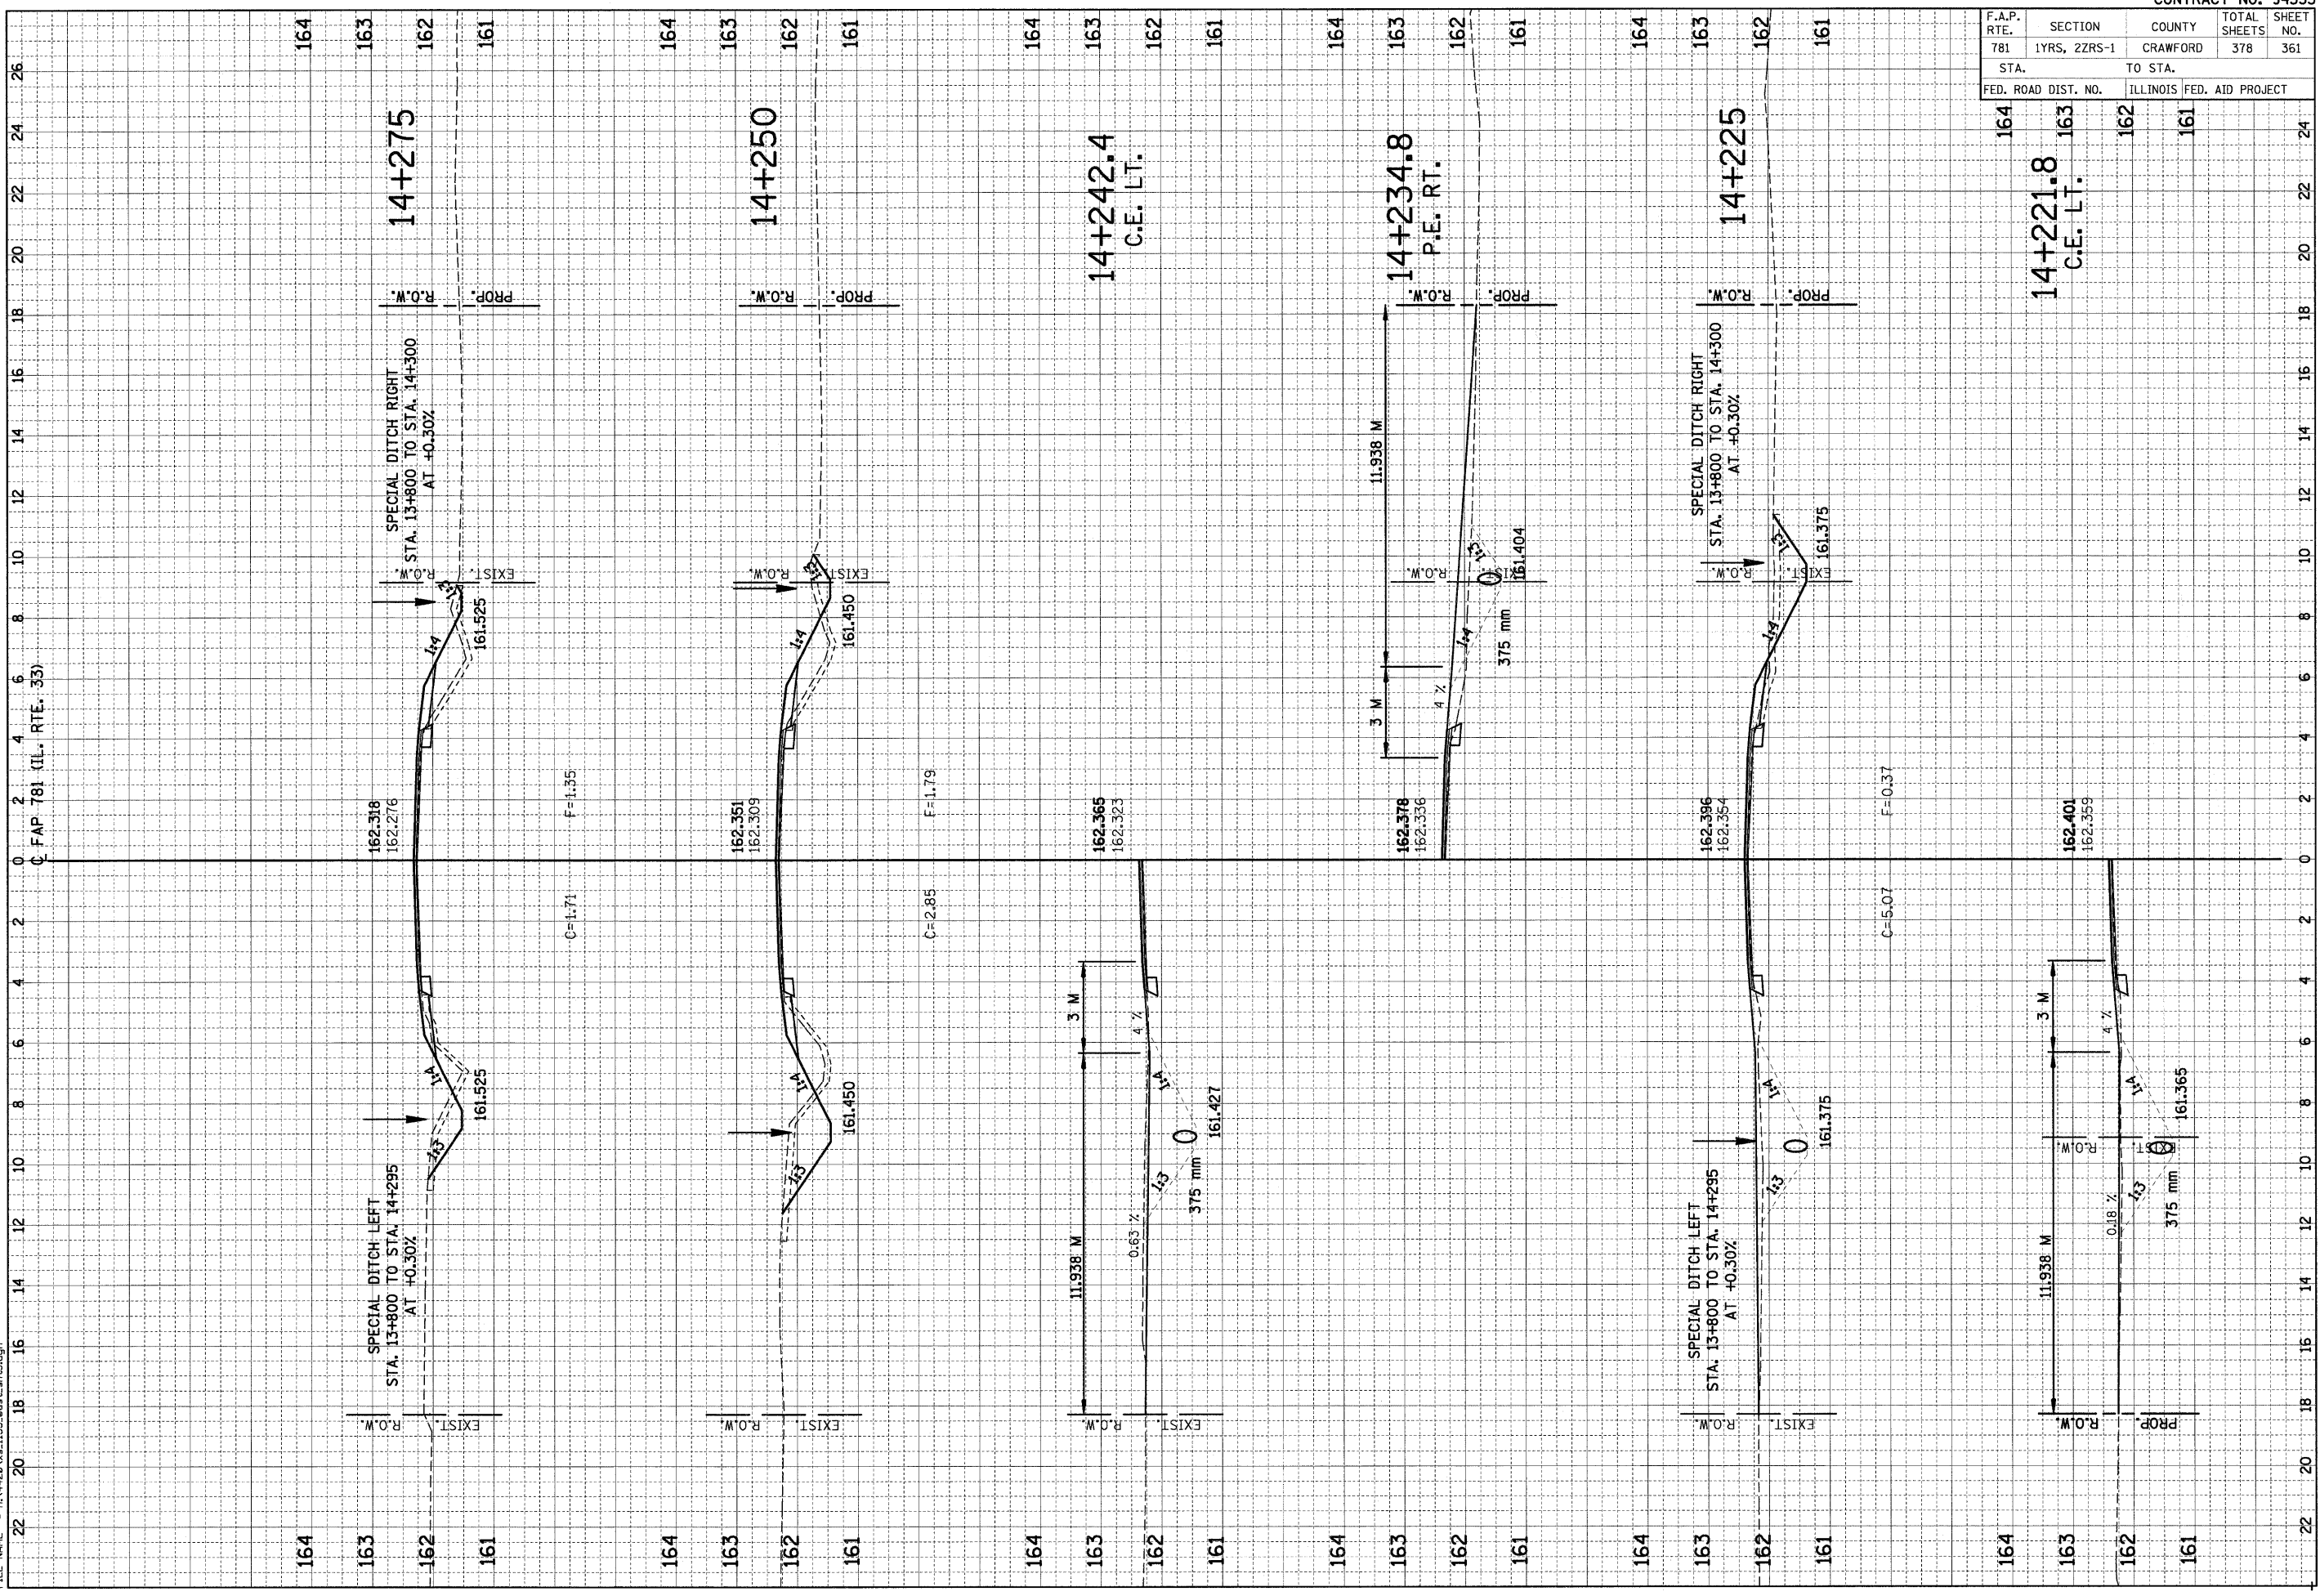

164	163	162	161	22
164	163	162	161	20
164	163	162	161	18
164	163	162	161	16
164	163	162	161	14
164	163	162	161	12
164	163	162	161	10
164	163	162	161	8
164	163	162	161	6
164	163	162	161	4
164	163	162	161	2
164	163	162	161	0
164	163	162	161	2
164	163	162	161	4
164	163	162	161	6
164	163	162	161	8
164	163	162	161	10
164	163	162	161	12
164	163	162	161	14
164	163	162	161	16
164	163	162	161	18
164	163	162	161	20
164	163	162	161	22