

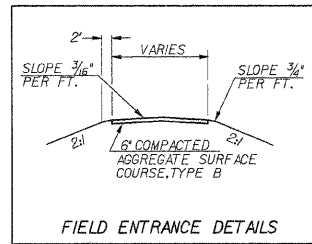
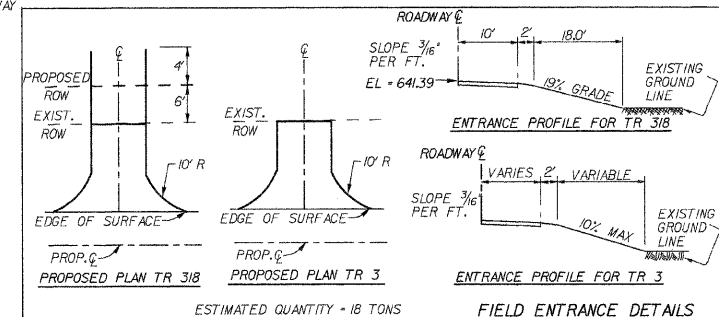
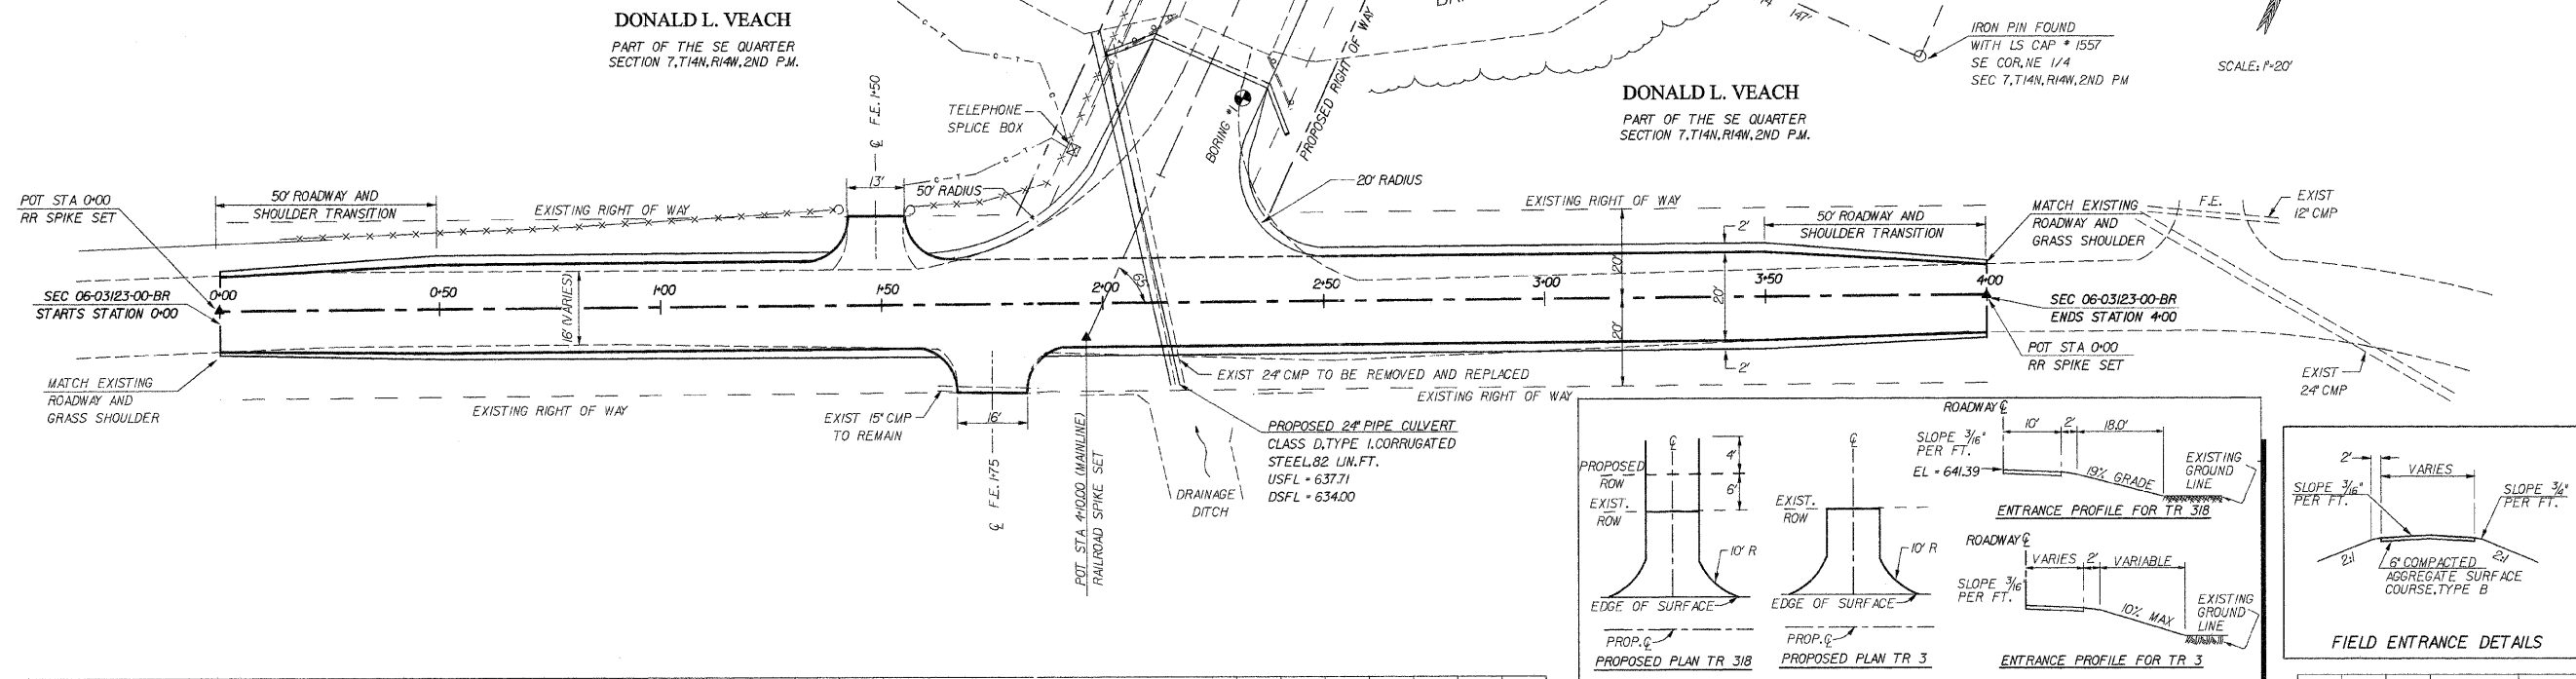
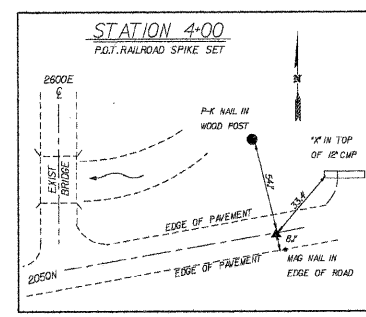
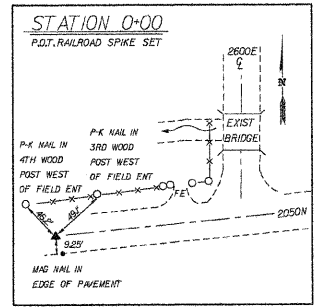


ROUTE #	SECTION	COUNTY	TOTAL	SHEET #
TR 3	06-03123-00-BR	COLES	13	3
JOB # 3137-729-06			EAST OAKLAND TWP.	

REVISED 1-24-08
REVISED 6-24-08

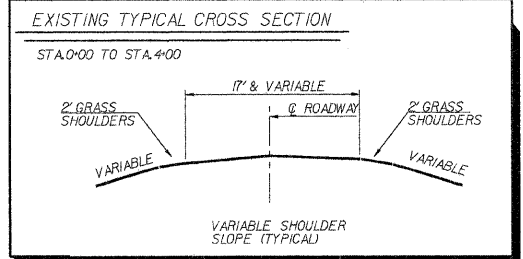

ROADWAY EMBANKMENT (130 X 125)	• 162 CY
(SHRINKAGE FACTOR 125)	
ROADWAY EXCAVATION	• 51 CY
TOTAL ROADWAY EMBANKMENT	• 111 CY
TOTAL FURNISHED EXCAVATION	• 111 CY

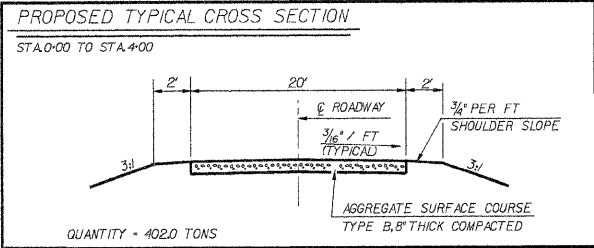