
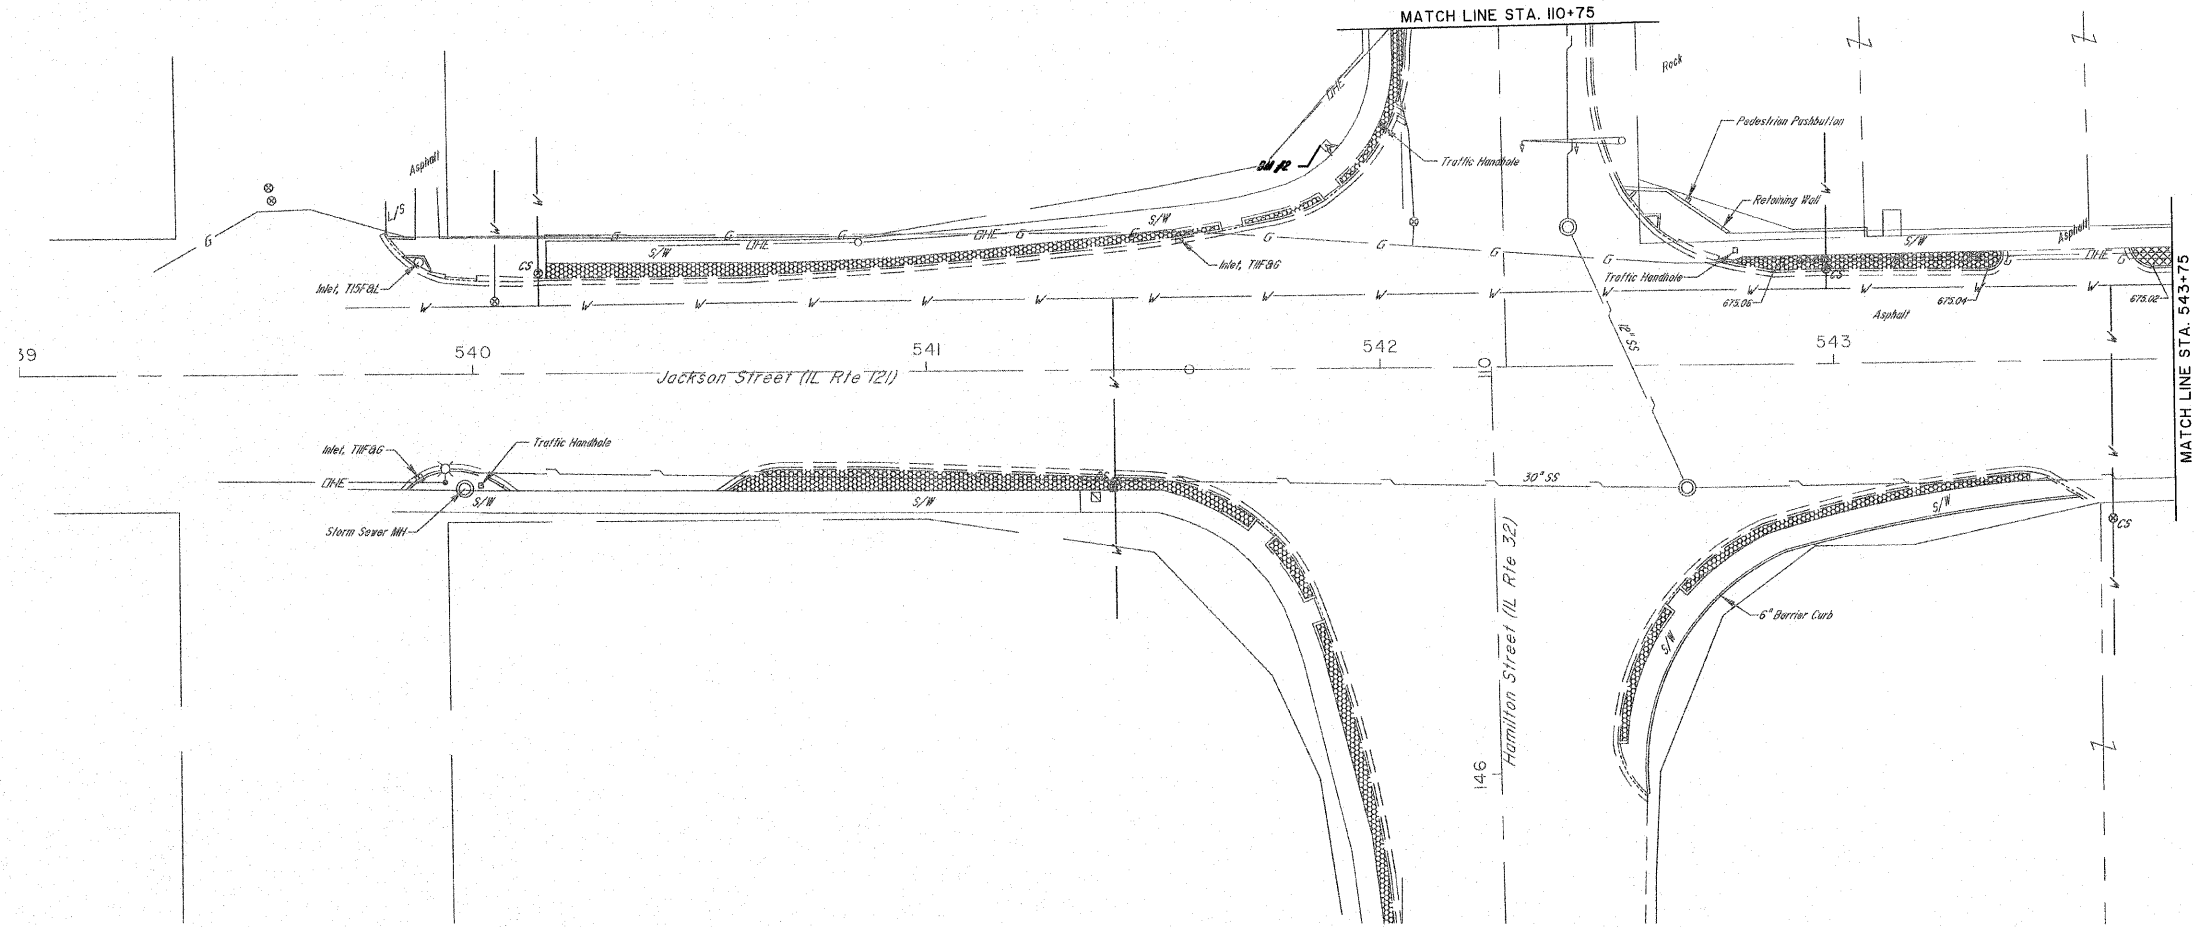


ROUTE NO.	SECTION	COUNTY	TOTAL SHEETS	SHEET NO.
S.R.L.	06-0003D-00-SW	MOULTRIE	24	9
F.A.				
FED. ROAD DIST. NO. 7	ILLINOIS	FED. AID PROJECT-		

CONTRACT #95561

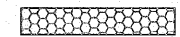

 AGGREGATE REMOVAL

M
U
L
T
R
I
E
E
N
G
I
N
G

MILANO & GRUNDON ENGINEERS, LLC
 14 WEST WASHINGTON
 P.O. BOX 887
 EFFINGHAM, ILLINOIS 62401
 Phone: (617) 547-7282
 (800) 677-2714
 Fax: (617) 542-5433
 Web Address: www.mgeengineers.com
 Design Firm #: 184-00306

DEMOLITION PLAN
 HAMILTON STREET (ILL RTE 32)
 JACKSON STREET (ILL RTE 121)
 SIDEWALK ENHANCEMENT
 CITY OF SULLIVAN
 MOULTRIE CO., ILLINOIS

File name: S:\DWG\06\06244\dwg\Removal.dwg
 Plot date: 9/6/07 at 13:45 F.B. 020