
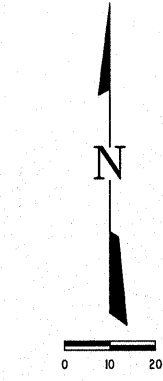
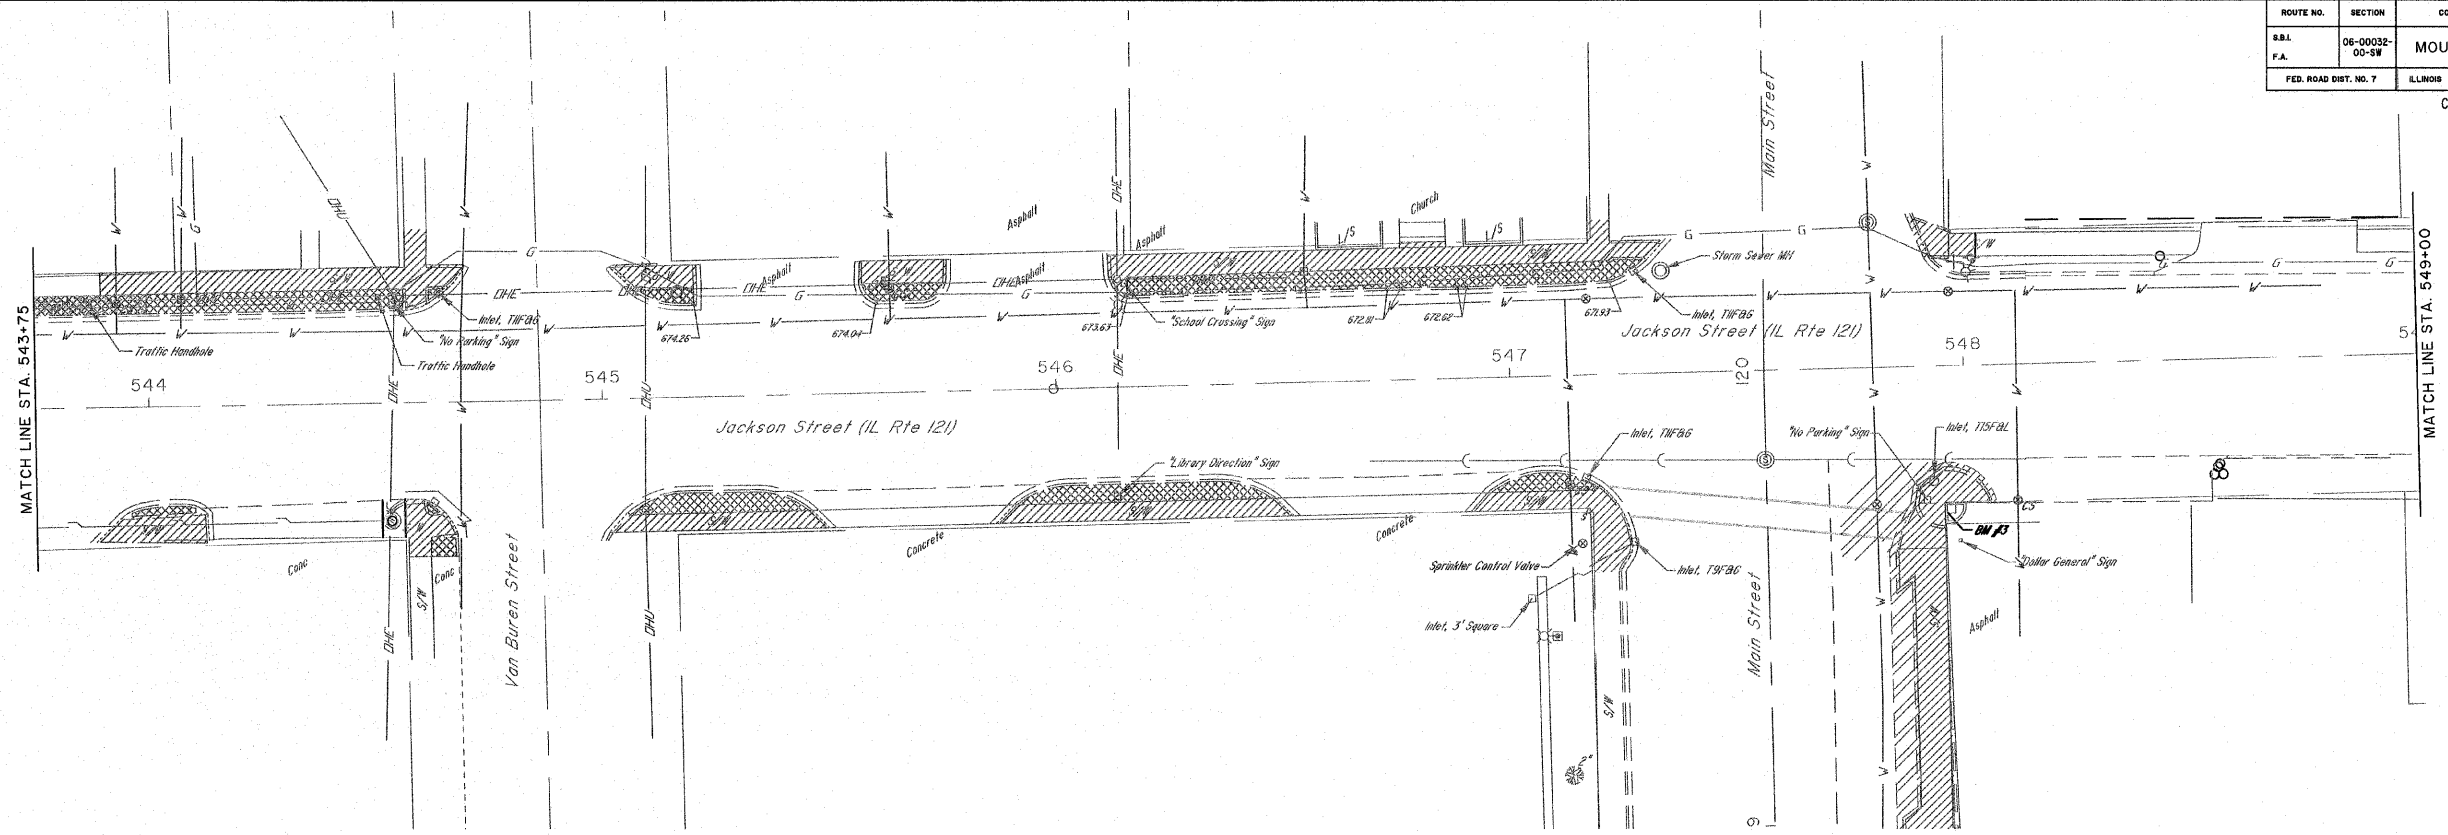


ROUTE NO.	SECTION	COUNTY	TOTAL SHEETS	SHEET NO.
R.R.	06-0032-00-38	MOULTRIE	24	10
FED. ROAD DIST. NO. 7	ILLINOIS	FED. AID PROJECT-		

CONTRACT #95561

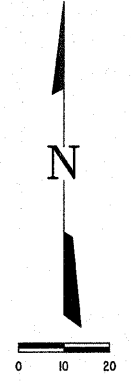

- SIDEWALK DEMOLITION
- PARKWAY DEMOLITION
- DRIVEWAY DEMOLITION
- PAVEMENT REMOVAL

	MILANO & GRUNLOH ENGINEERS, LLC	JACKSON STREET (ILL RTE 121)
	34 WEST WASHINGTON	SIDEWALK ENHANCEMENT
	P.O. BOX 897	CITY OF SULLIVAN
	EFFINGHAM, ILLINOIS 62401	MOULTRIE CO., ILLINOIS
	Phone: (217) 547-7282	
	(800) 677-2714	
	Fax #: (217) 542-3433	
	Web Address: www.mgeengineers.com	
	Design Firm #: 84-00308	
File name: S:\DWG\06\06244\dwg\Removal.dwg		FB: 620
Plot date: 9/6/07 at 13:45		