


ROUTE NO.	SECTION	COUNTY	TOTAL SHEETS	SHEET NO.
S&A F.A.	06-00032-00-SW	MOULTRIE	24	23
FED. ROAD DIST. NO. 7	ILLINOIS	FED. AID PROJECT-	CONTRACT #9556I	

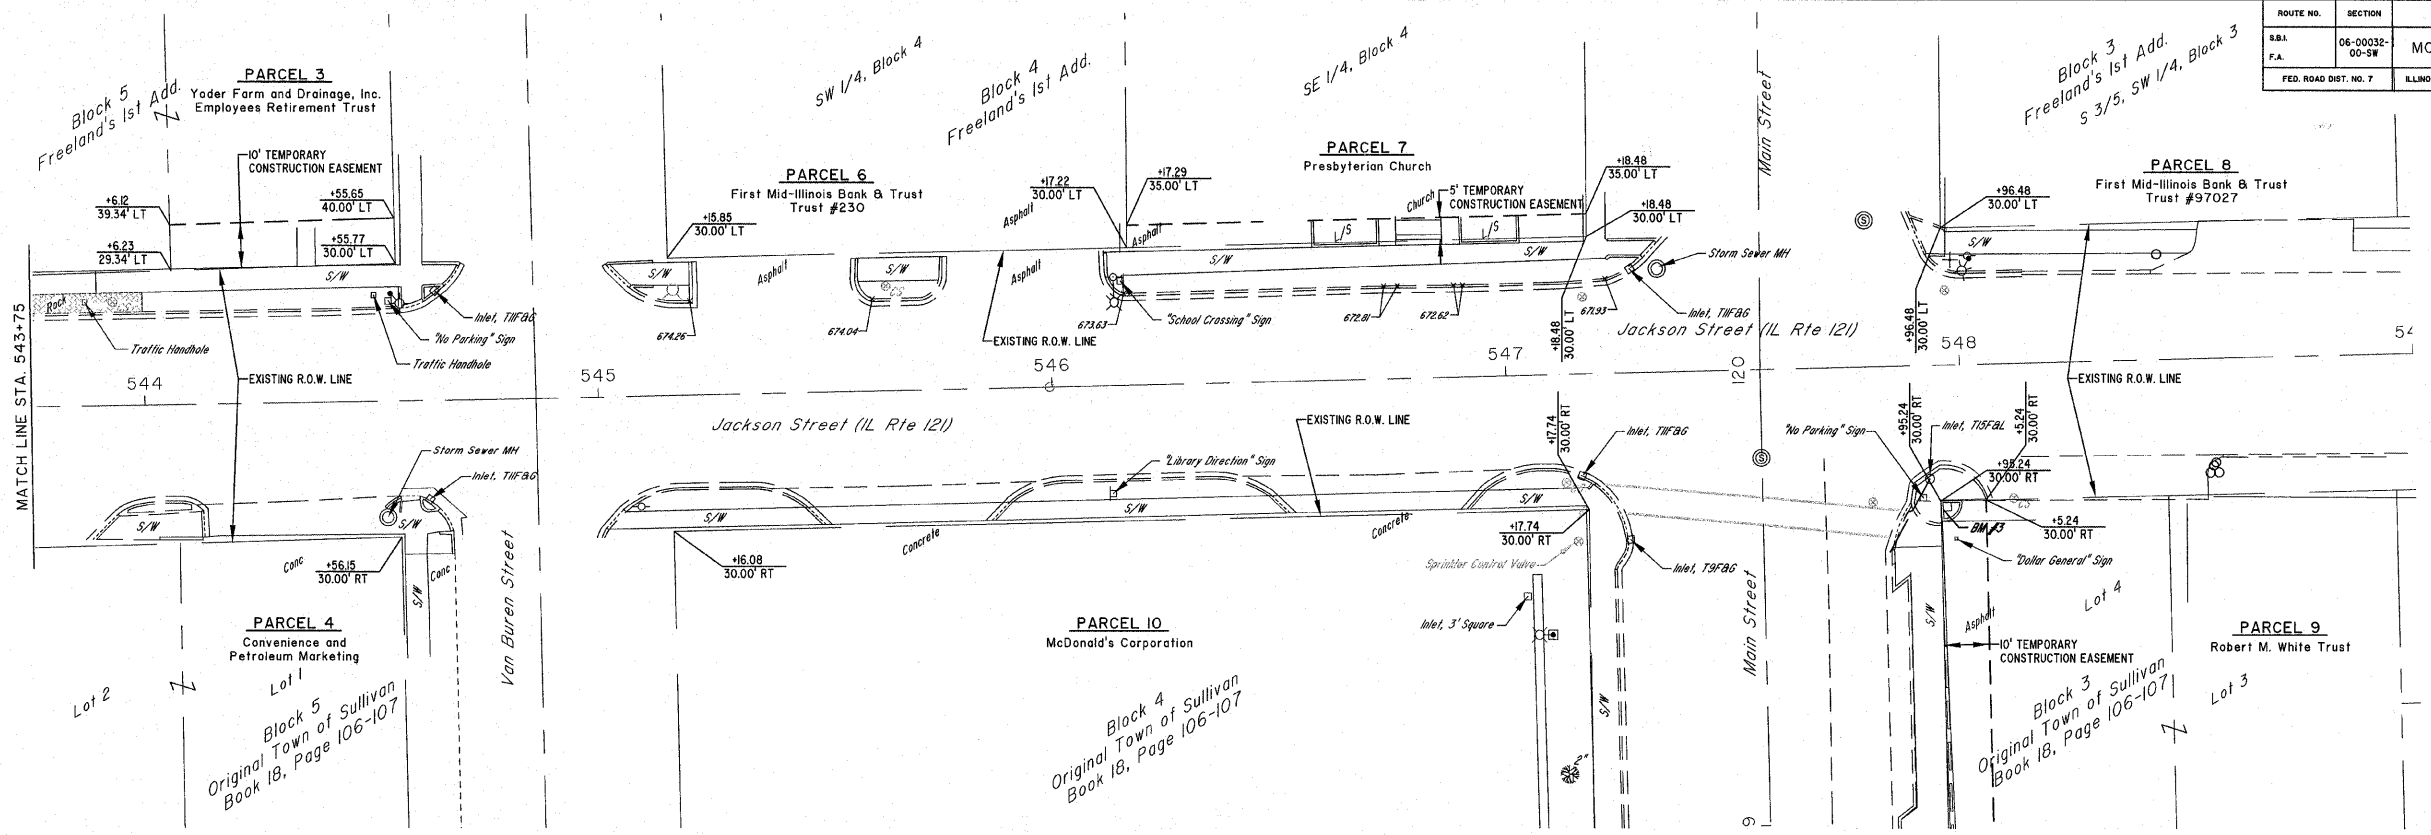

**MILANO & GRUNLOH ENGINEERS, LLC**  
 14 WEST WASHINGTON  
 P.O. BOX 897  
 EFFINGHAM, ILLINOIS 62401  
 Phone: (217) 347-7282  
 (800) 677-2714  
 Fax #: (217) 342-3433  
 Web Address: www.mgeengineers.com  
 Design Firm #: 184-00308

RIGHT-OF-WAY PLAN  
 JACKSON STREET (ILL RTE 121)  
 SIDEWALK ENHANCEMENT  
 CITY OF SULLIVAN  
 MOULTRIE CO., ILLINOIS

File name: S:\DWG\06\06244\dwg\ROW Plans.dwg  
 Plot date: 05/23/08 at 10:45 F.B. 620