
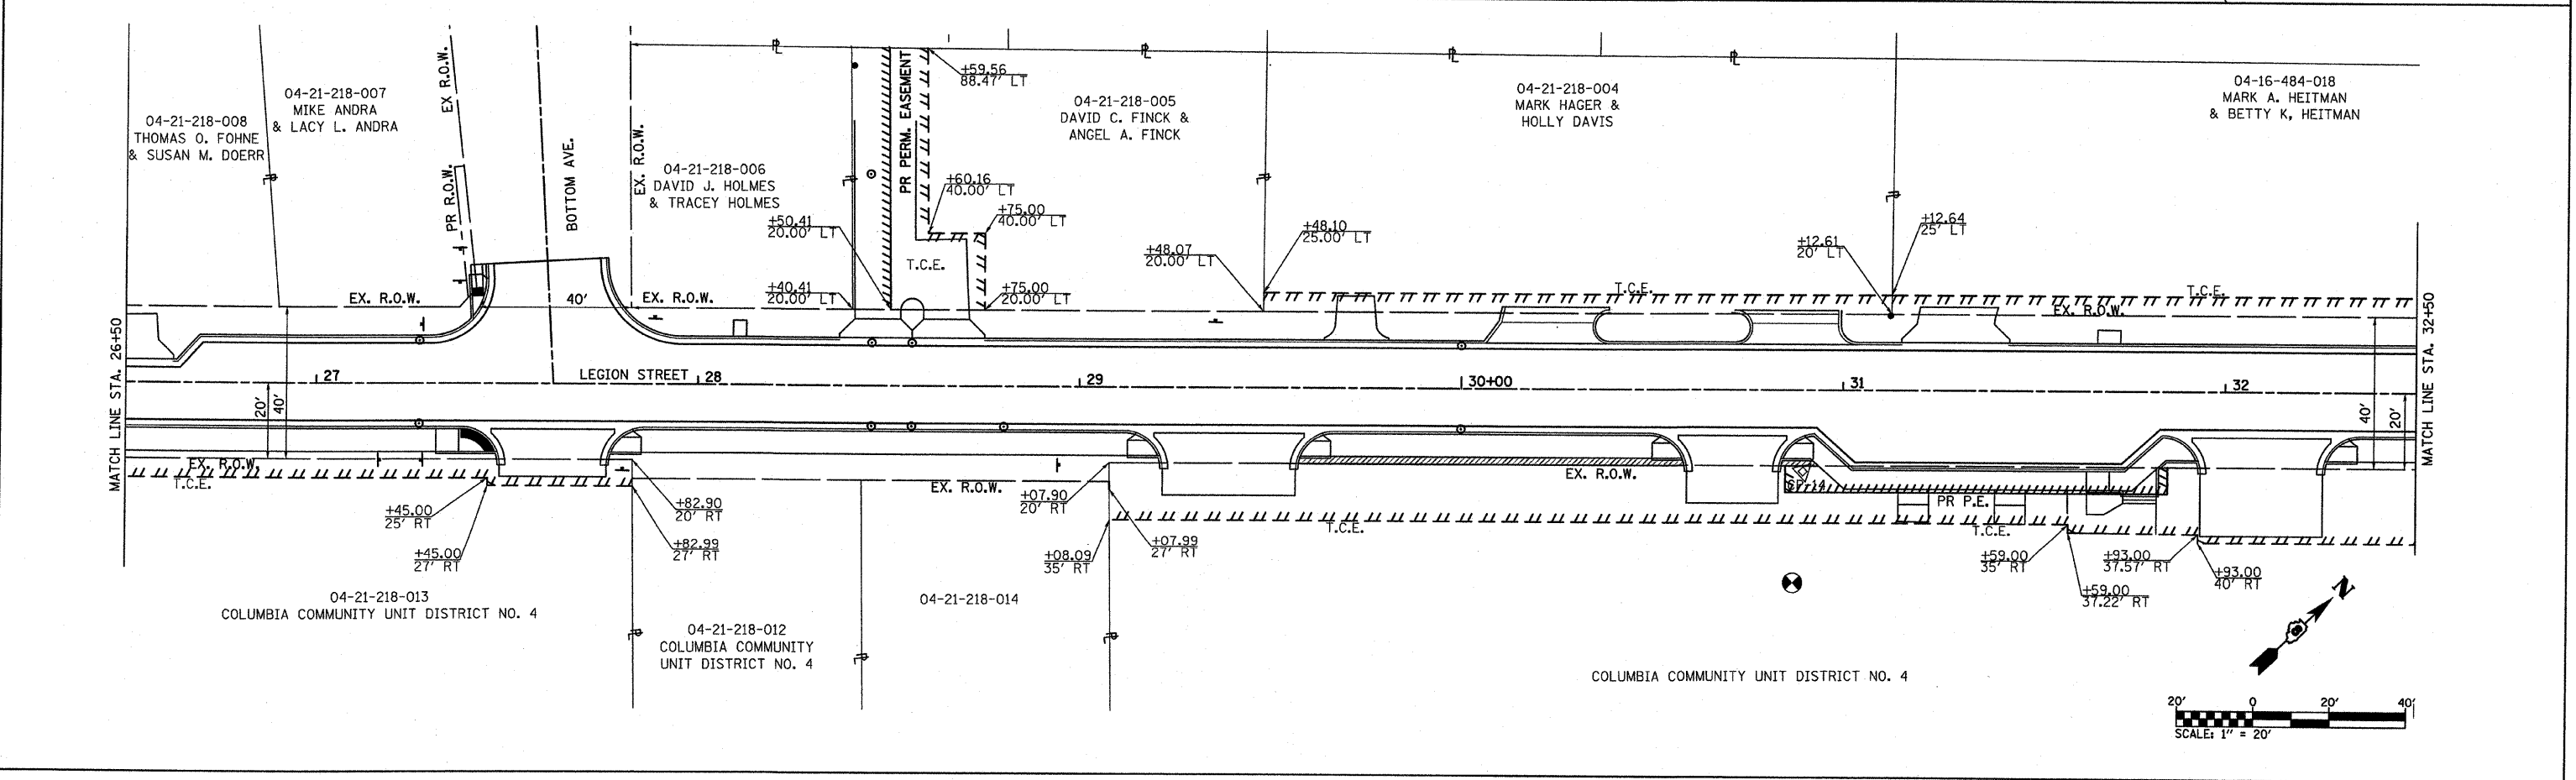


F.A.U. RTE.	SECTION	COUNTY	TOTAL SHEETS	SHEET NO.
9306	04-00042-01-PV	MONROE	39	15
STA. 21+00.00 TO STA. 32+50.00				
RIGHT OF WAY				
CONTRACT NO. 97340				
FEDERAL AID PROJECT				

PLAN	DATE
SURVEYED	
PLANNED	
NOTED	
CHECKED	
BY	
NO.	

PROFILE	DATE
SURVEYED	
PLANNED	
NOTED	
CHECKED	
BY	
NO.	

PLOT DATE = 7/17/2008
 PLOT NAME = 157115
 PLOT SCALE = #SCALE#
 USER NAME = #USER#

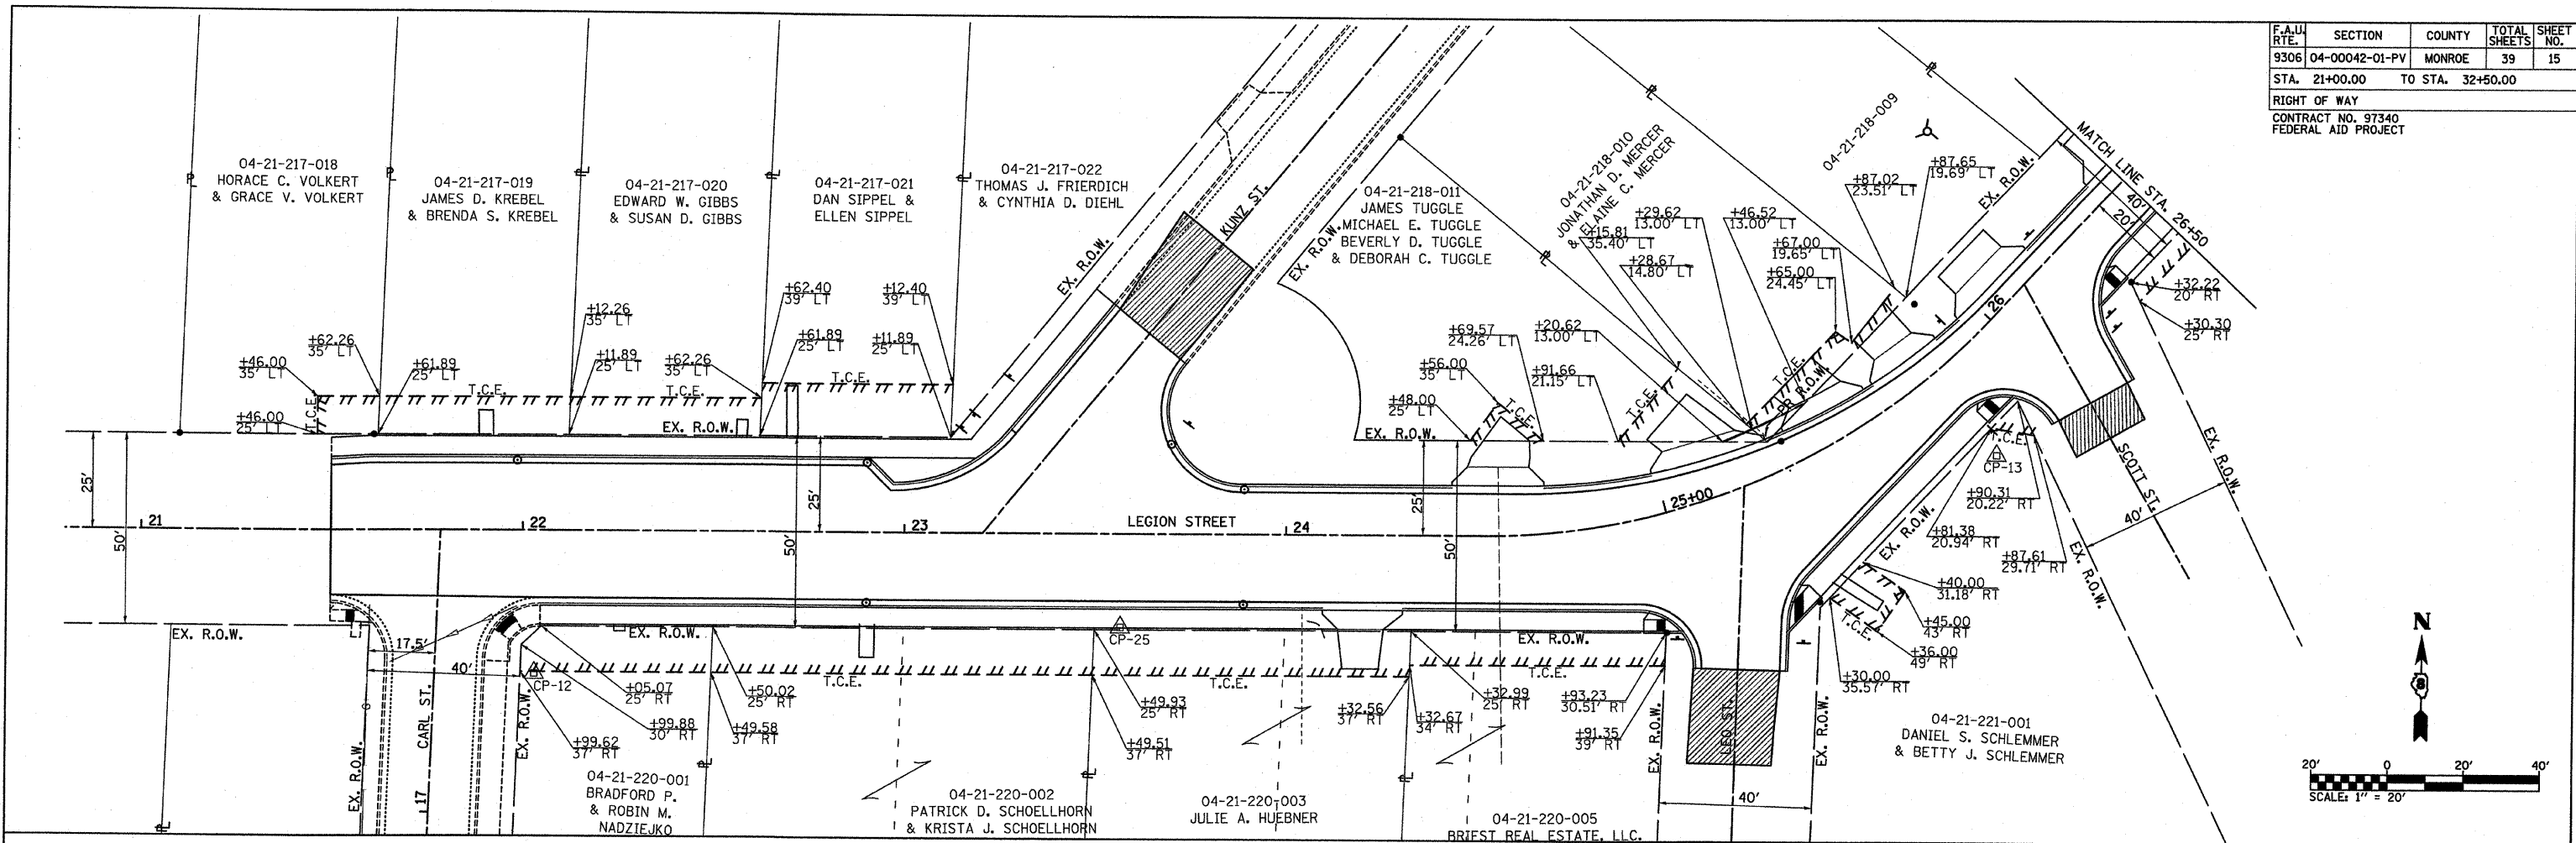

RIGHT OF WAY - LEGION ST.