
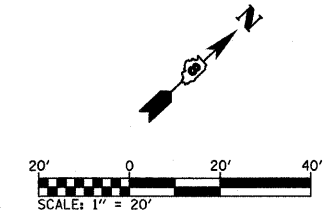
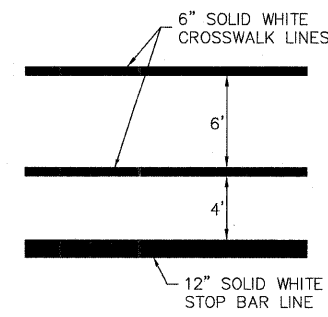
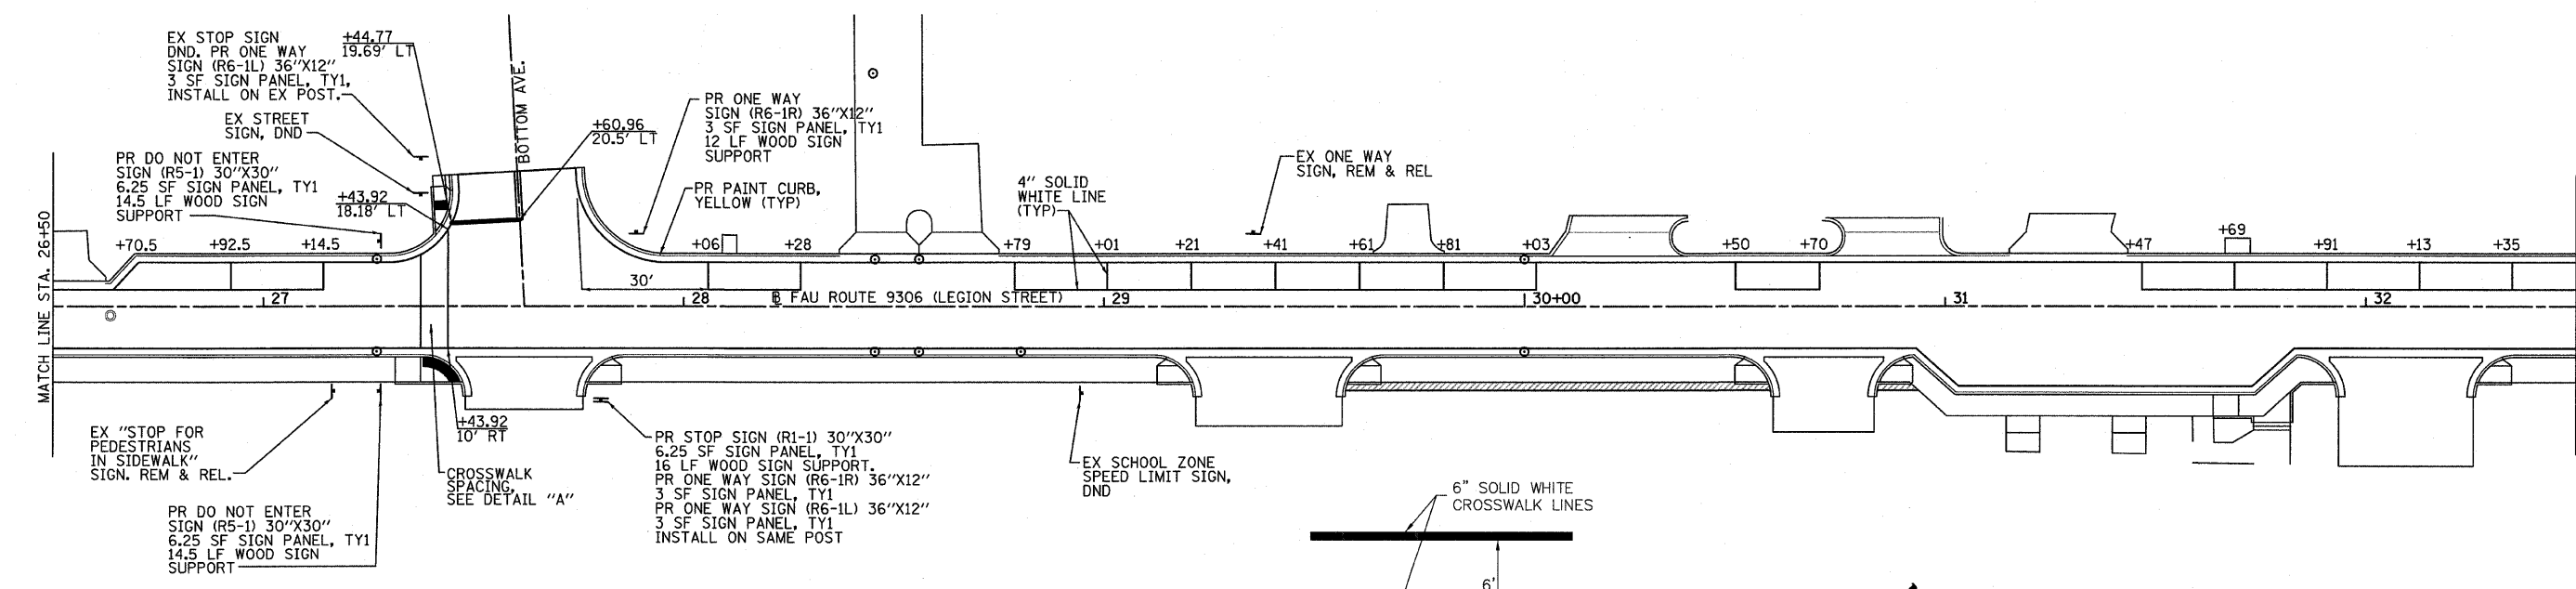


F.A.U. RTE.	SECTION	COUNTY	TOTAL SHEETS	SHEET NO.
9306	04-00042-01PV	MONROE	39	17
STA. 21+00.00		TO STA. 32+50.00		
PAVEMENT MARKING PLAN				
CONTRACT NO. 97304 FEDERAL AID PROJECT				

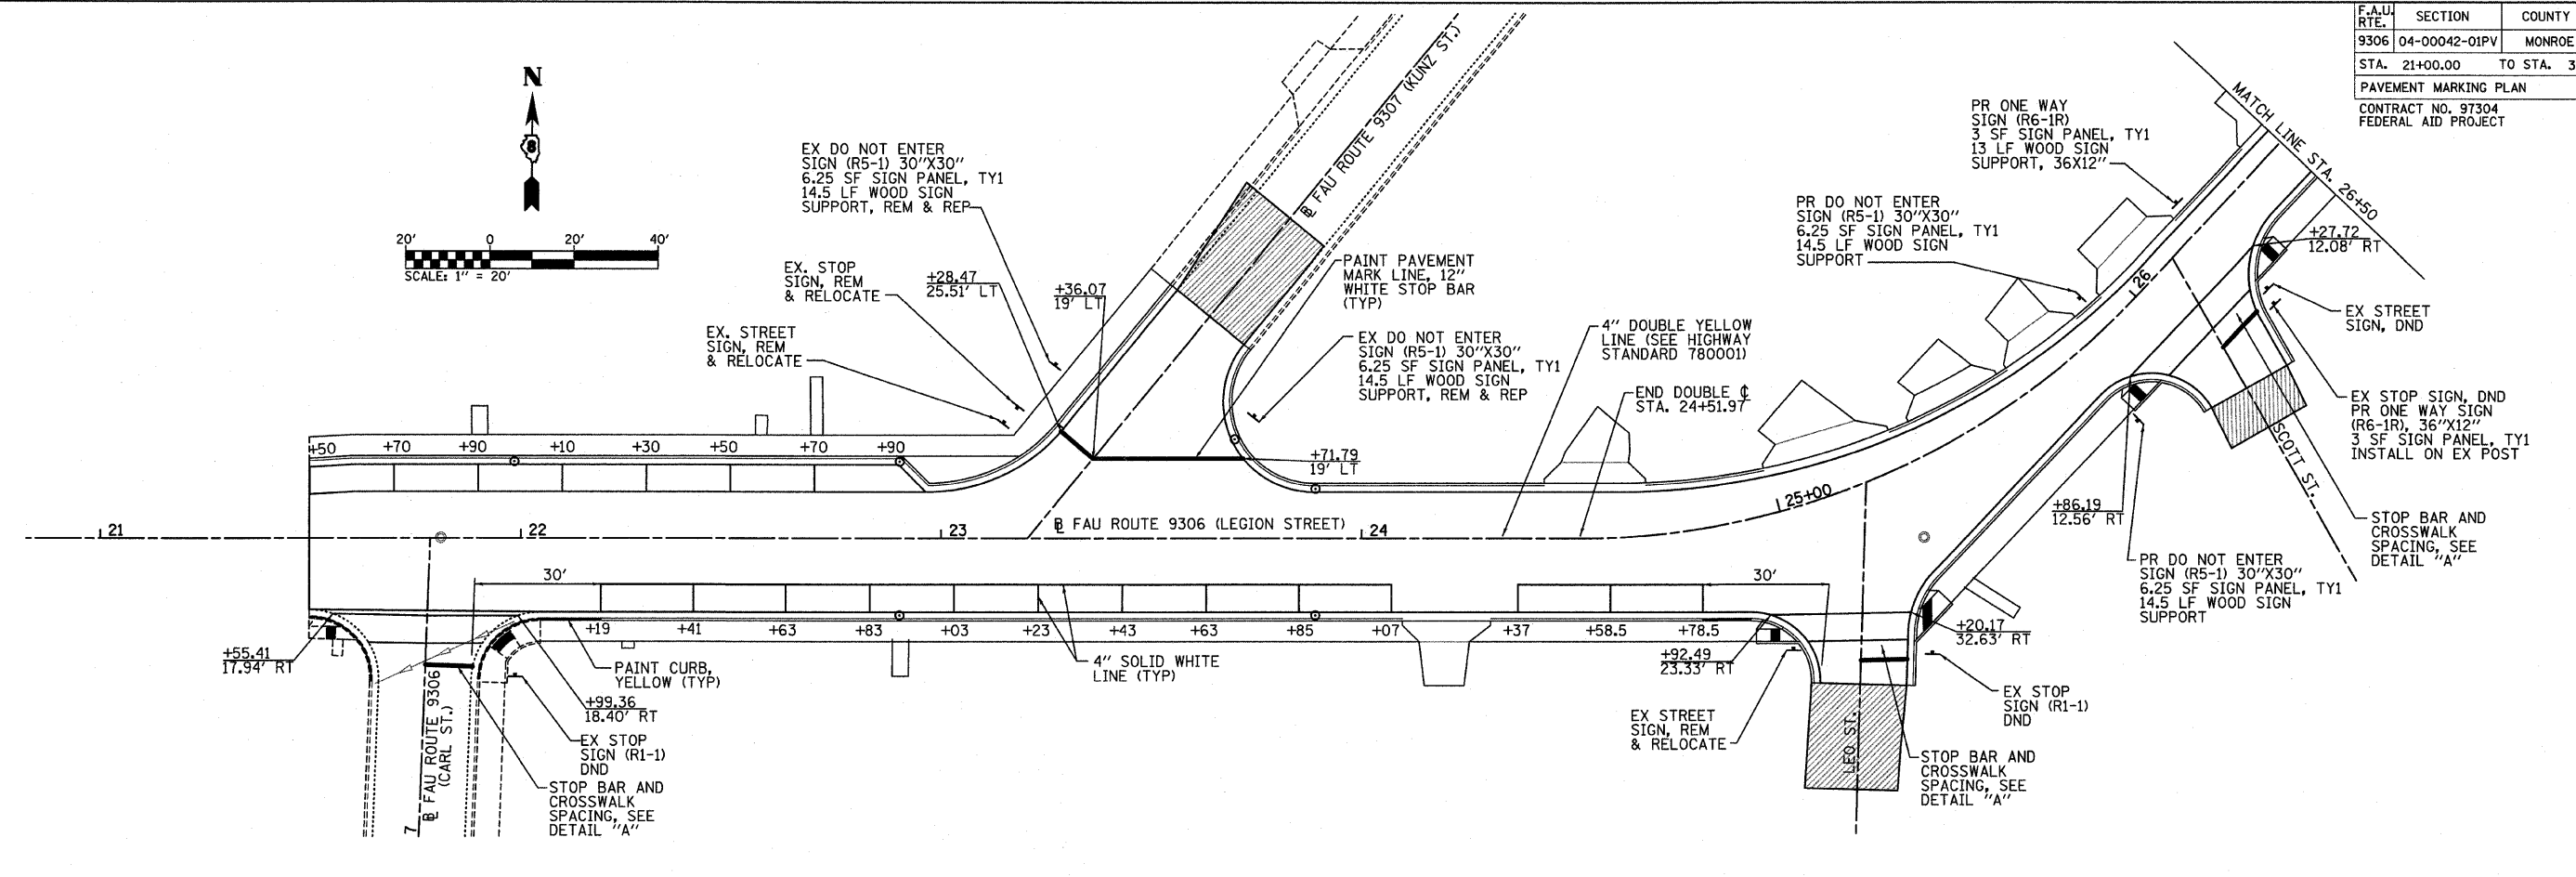

REVISIONS	
NAME	DATE

LEGION STREET  
PAVEMENT MARKING  
PLAN

PLOT DATE = 7/21/2008  
 PLOT SCALE = 1"=20'  
 USER NAME = MUSER