

F.A. RTE.	SECTION	COUNTY	TOTAL SHEETS	SHEET NO.
9306	04-00042-01-PV	MONROE	39	37
STA. 33+98.46		TO STA. 34+75.00		
FED. ROAD DIST. NO.		ILLINOIS FED. AID PROJECT		

DATE	BY

NO.	AREAS CHECKED


NO.	NOTE BOOK

DATE	BY

NO.	AREAS CHECKED

NO.	NOTE BOOK

PLOT DATE = 7/14/2008
FILE NAME = #FILE#
SCALE = #SCALE#
REFERENCE = #REF#

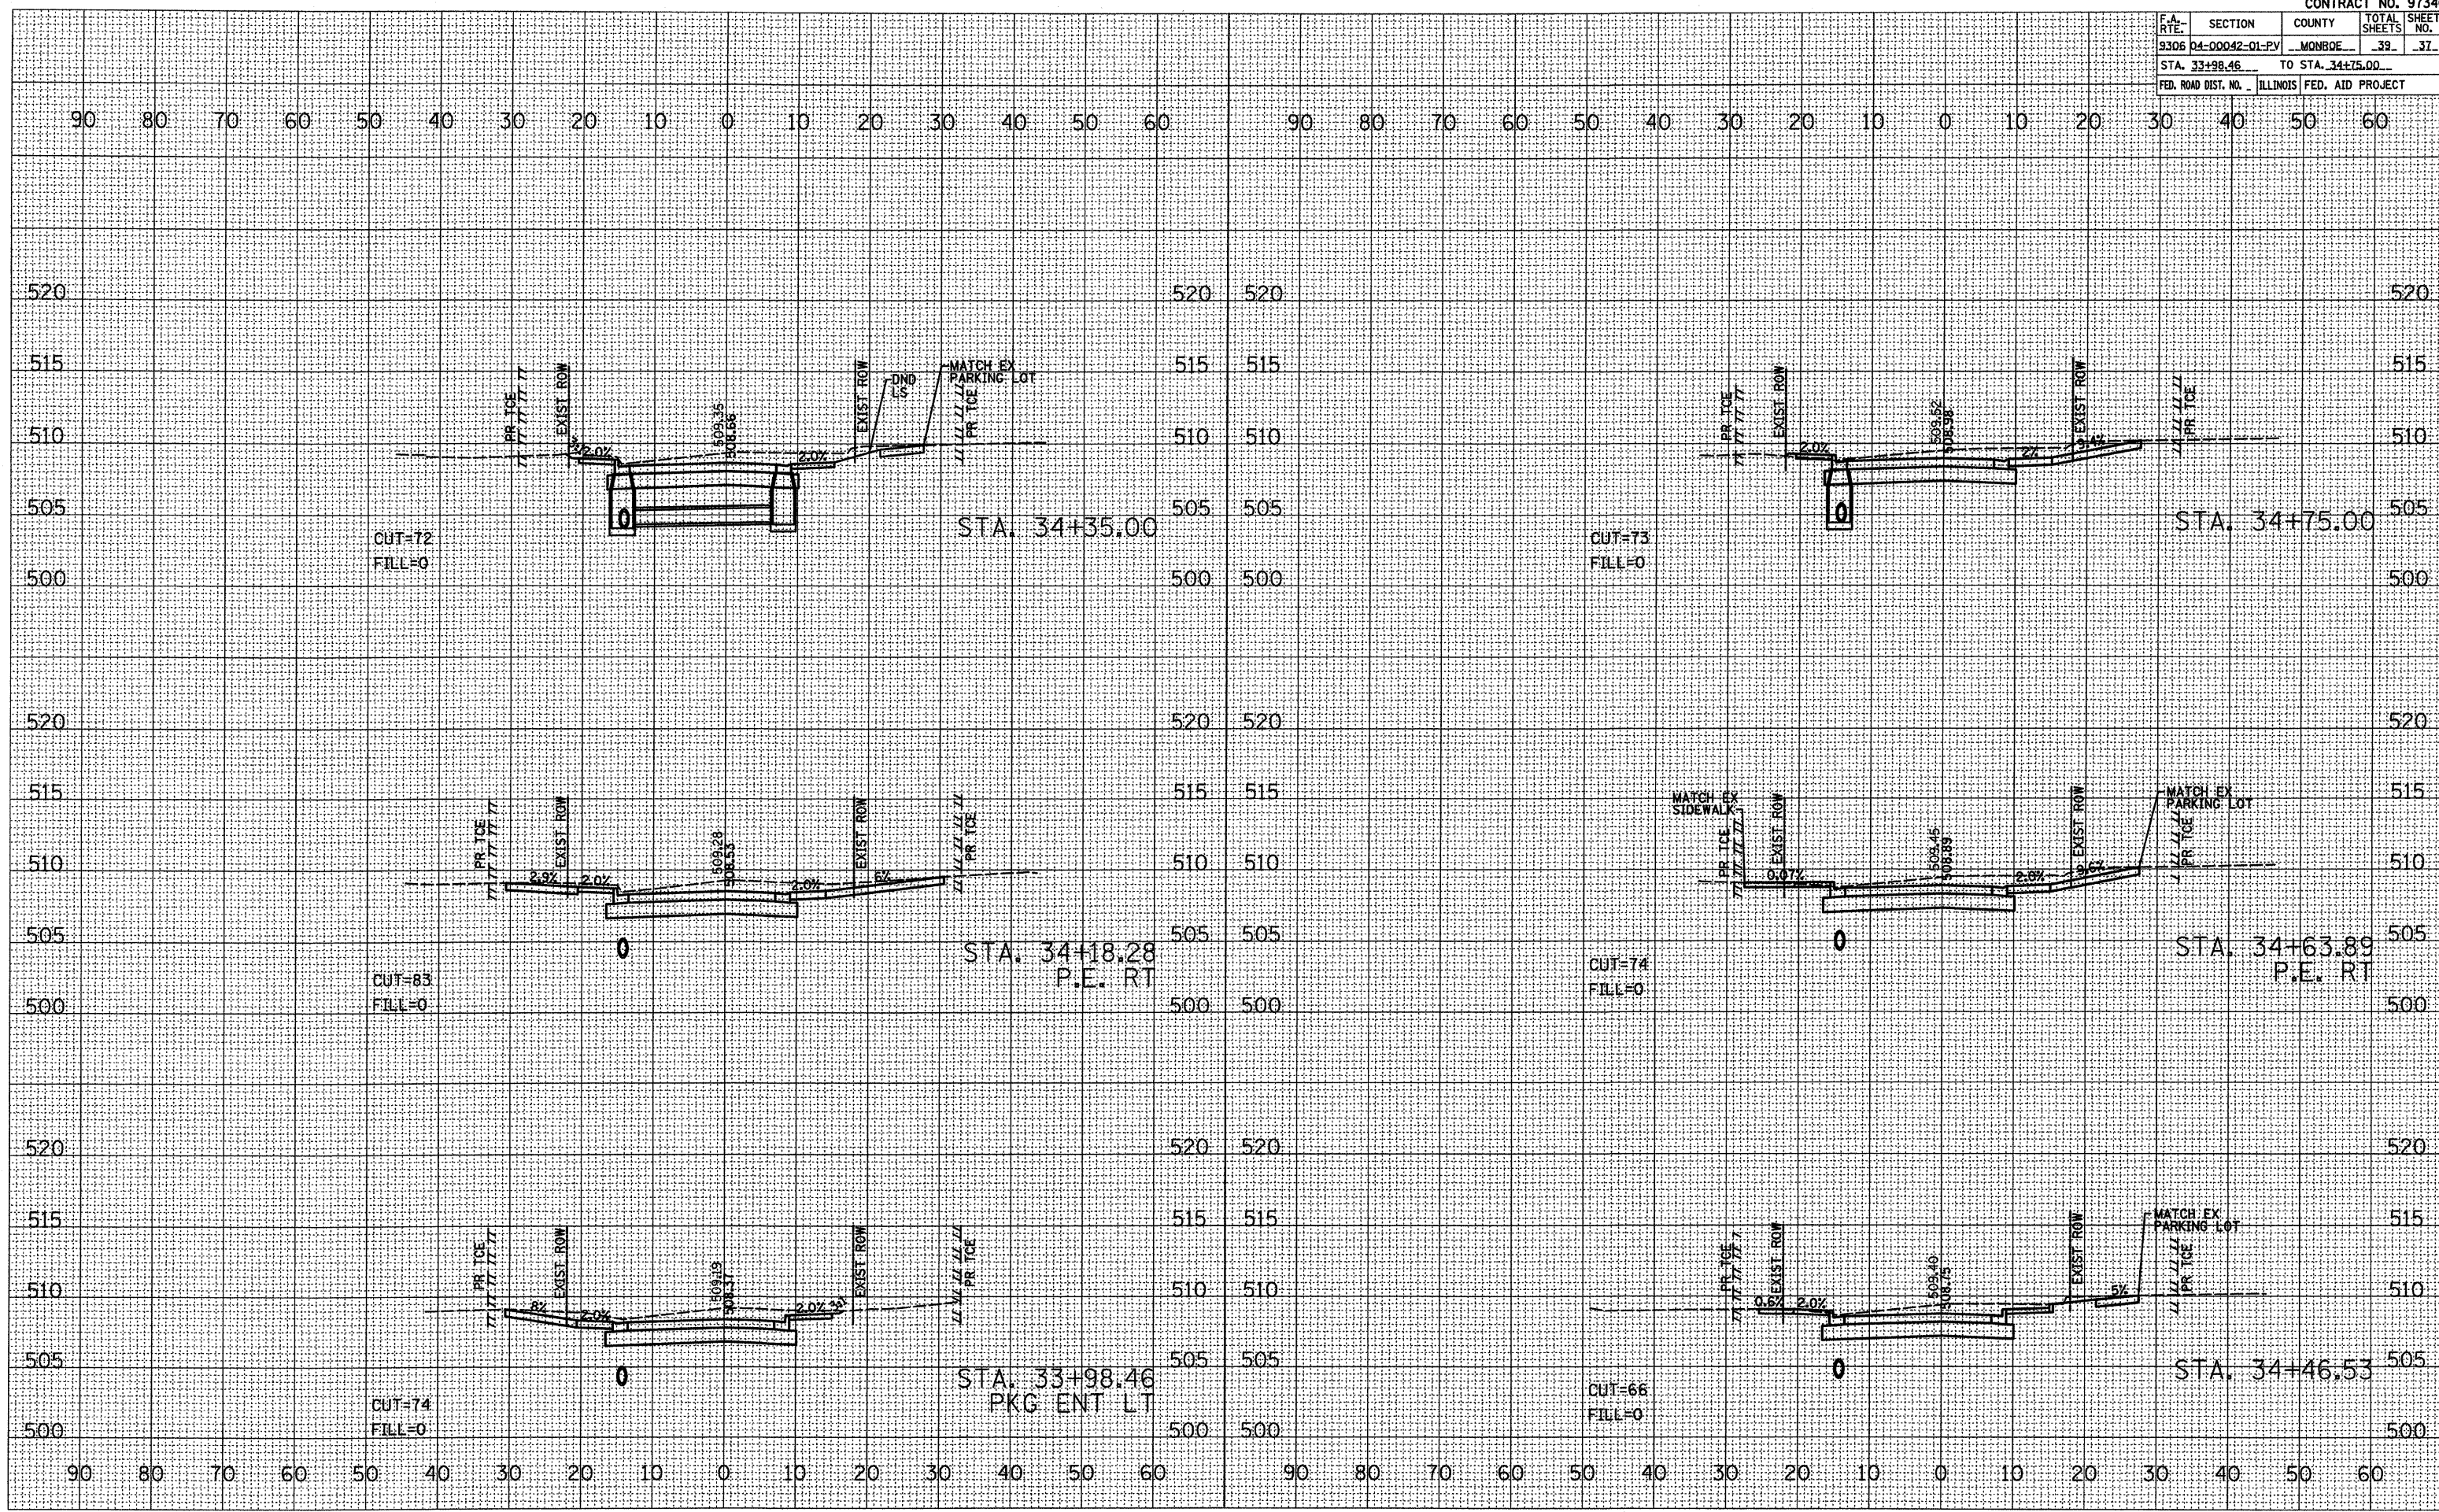

CROSS SECTIONS - LEGION ST.