
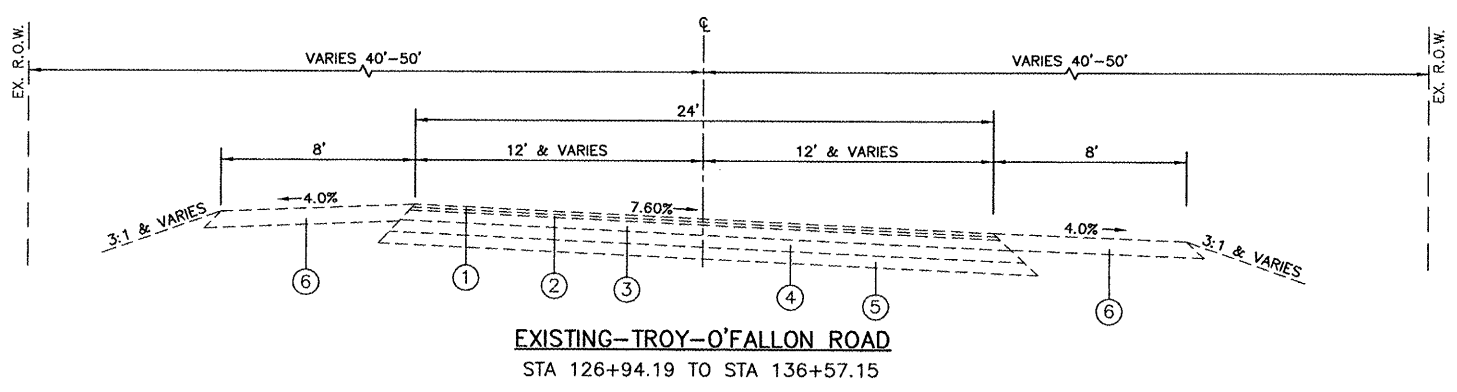
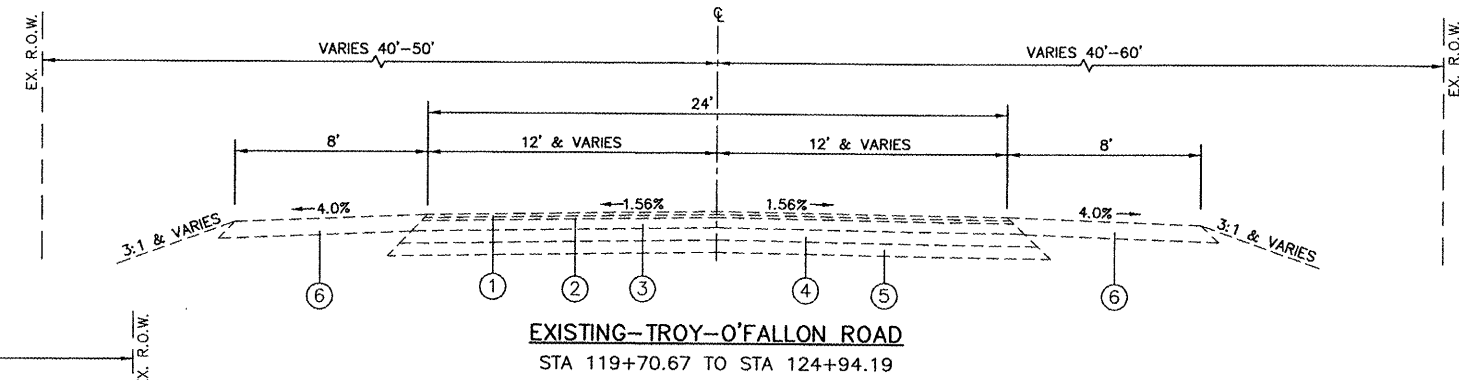
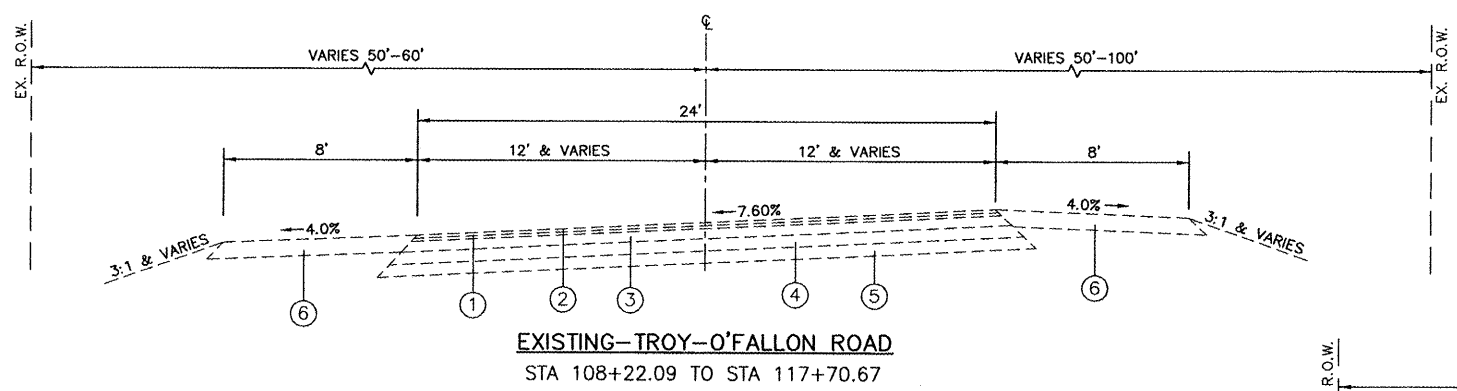
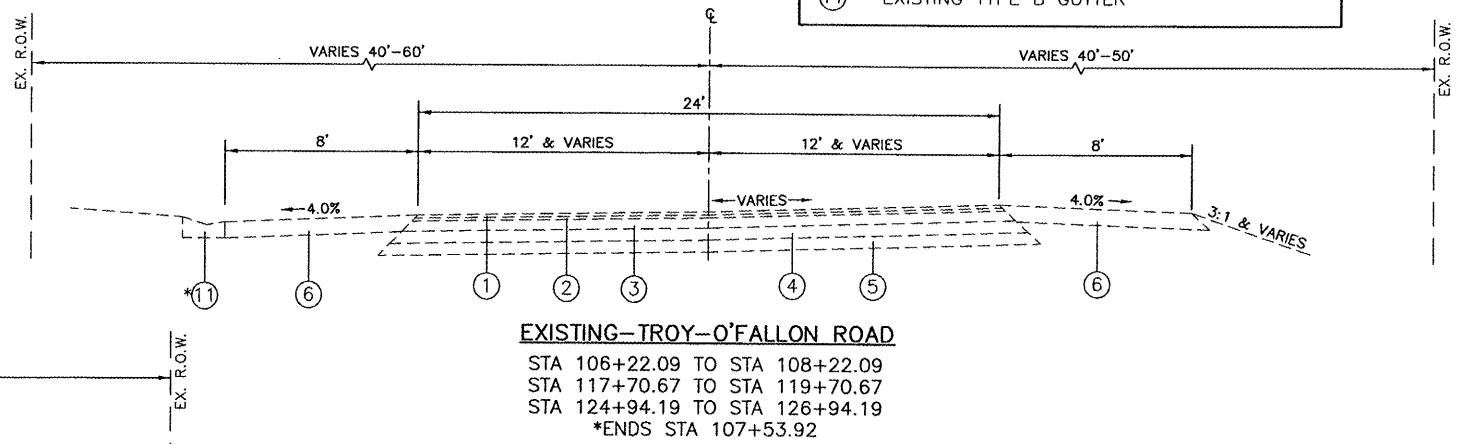


FWD NO.	SECTION	COUNTY	TOTAL SHEETS	SHEET NO.
7933	05-00025-00-TL	MADISON	127	12
9392	07-00025-01-WR			

CONTRACT NO. 97352

**LEGEND**

- ① EXISTING BITUMINOUS SURFACE COURSE, 1.5"
- ② EXISTING BITUMINOUS BINDER COURSE, 1.5"
- ③ EXISTING BITUMINOUS CONCRETE, 5"
- ④ EXISTING CRUSHED STONE BASE COURSE, 6"
- ⑤ EXISTING SUB-BASE GRANULAR MATERIAL, 6"
- ⑥ EXISTING BITUMINOUS SHOULDER, 6"
- ⑦ EXISTING AGGREGATE SHOULDER, 6"
- ⑧ EXISTING TYPE B-6.12 C&G
- ⑨ EXISTING TYPE B-6.18 C&G
- ⑩ EXISTING TYPE A GUTTER
- ⑪ EXISTING TYPE B GUTTER

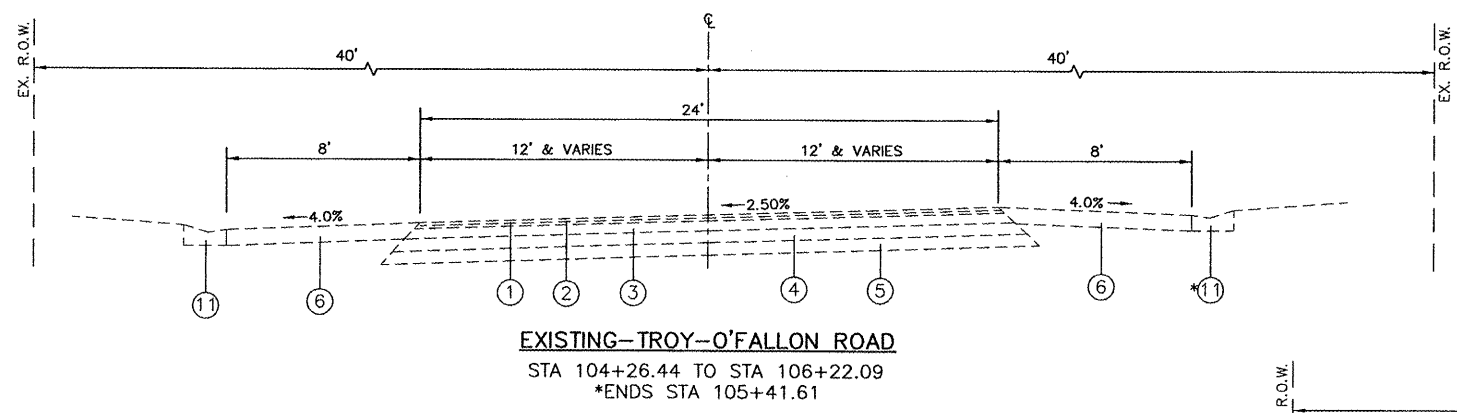

REVISIONS	
NAME	DATE

EXISTING CONDITIONS  
 TYPICAL SECTIONS

US 40 AND  
 TROY-O'FALLON ROAD IMPROVEMENTS  
 CITY OF TROY  
 MADISON COUNTY, ILLINOIS