
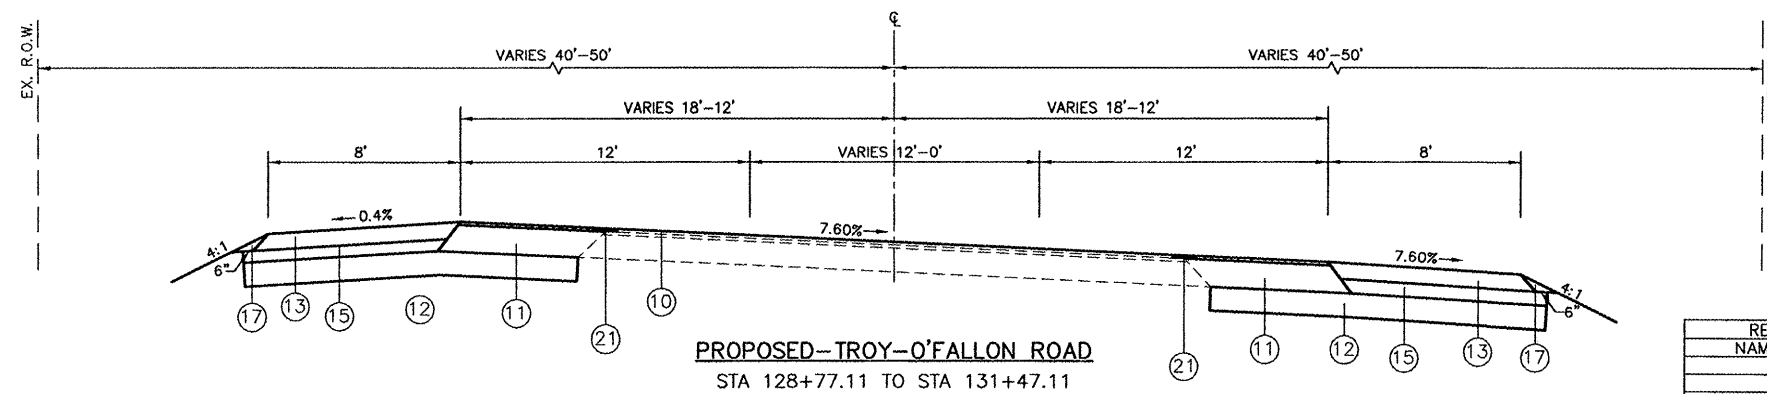
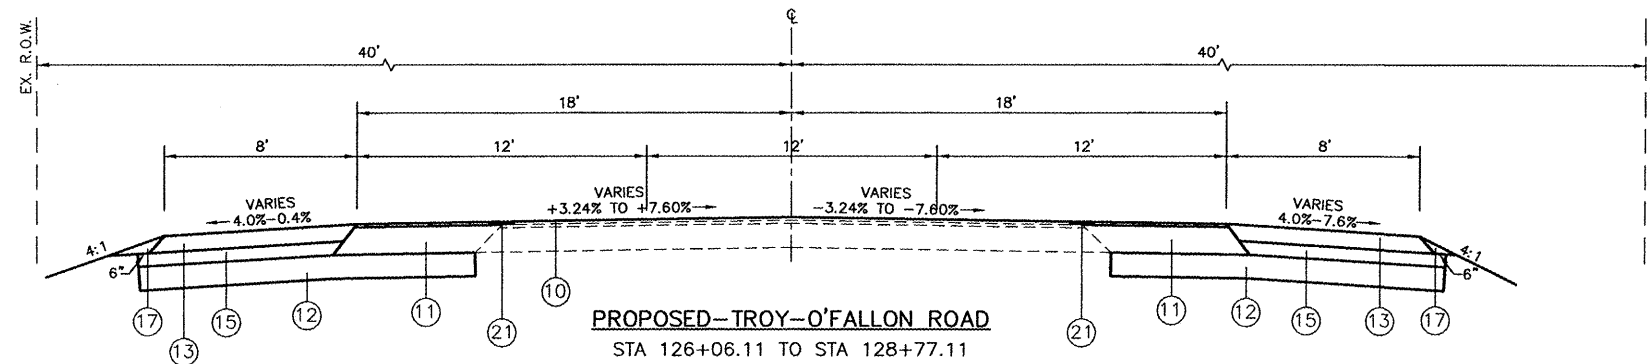


FWD NO.	SECTION	COUNTY	TOTAL SHEETS	SHEET NO.
783 9392	05-00025-00-IL 07-00025-01-MR	MADISON	127	18
PROPOSED TROY-O'FALLON ROAD				

CONTRACT NO. 97352

LEGEND

- (10) PROPOSED HOT-MIX ASPHALT SURFACE COURSE, MIX "D", N70, 1.5"
- (11) PROPOSED HOT-MIX ASPHALT BINDER COURSE, IL-19.0, N70, 11.75"
- (12) PROPOSED PROCESSING MODIFIED SOIL, 12"
- (13) PROPOSED HOT-MIX ASPHALT SHOULDER, 8"
- (14) PROPOSED AGGREGATE SHOULDER, TYPE A, 6"
- (15) PROPOSED SUB-BASE GRANULAR MATERIAL, TYPE C 5"
- (16) PROPOSED SUB-BASE GRANULAR MATERIAL, TYPE C 6"
- (17) PROPOSED AGGREGATE WEDGE SHOULDER, TYPE B
- (18) PROPOSED TYPE B-6.24 C&G
- (19) PROPOSED TYPE A GUTTER
- (20) PROPOSED TYPE B GUTTER
- (21) PROPOSED STRIP REFLECTIVE CRACK CONTROL TREATMENT
- (22) PROPOSED CONCRETE BARRIER WALL (SPECIAL)
- (23) EXISTING PCC PAVEMENT, 7" (USE IN PLACE)

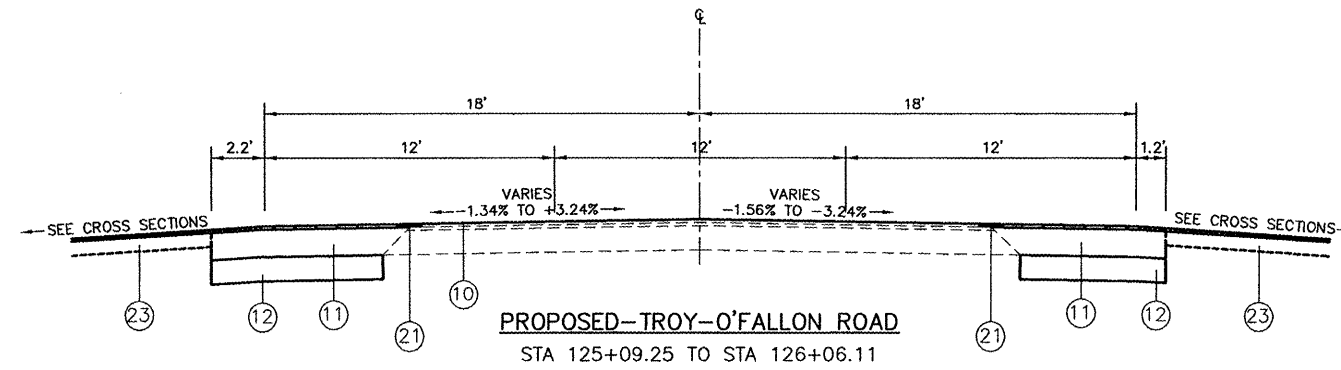

REVISIONS	
NAME	DATE

PROPOSED CONDITIONS
TYPICAL SECTIONS

US 40 AND
TROY-O'FALLON ROAD IMPROVEMENTS
CITY OF TROY
MADISON COUNTY, ILLINOIS