
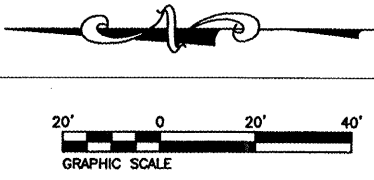


PAV ROUTE	SECTION	COUNTY	TOTAL SHEETS	SHEET NO.
9393	05-00025-00-TL 07-00025-01-WR	MADISON	127	65
STA. 96+37.11		TO STA. 106+50		
PAVEMENT MARKING AND SIGNAGE PLAN				

CONTRACT NO. 97352

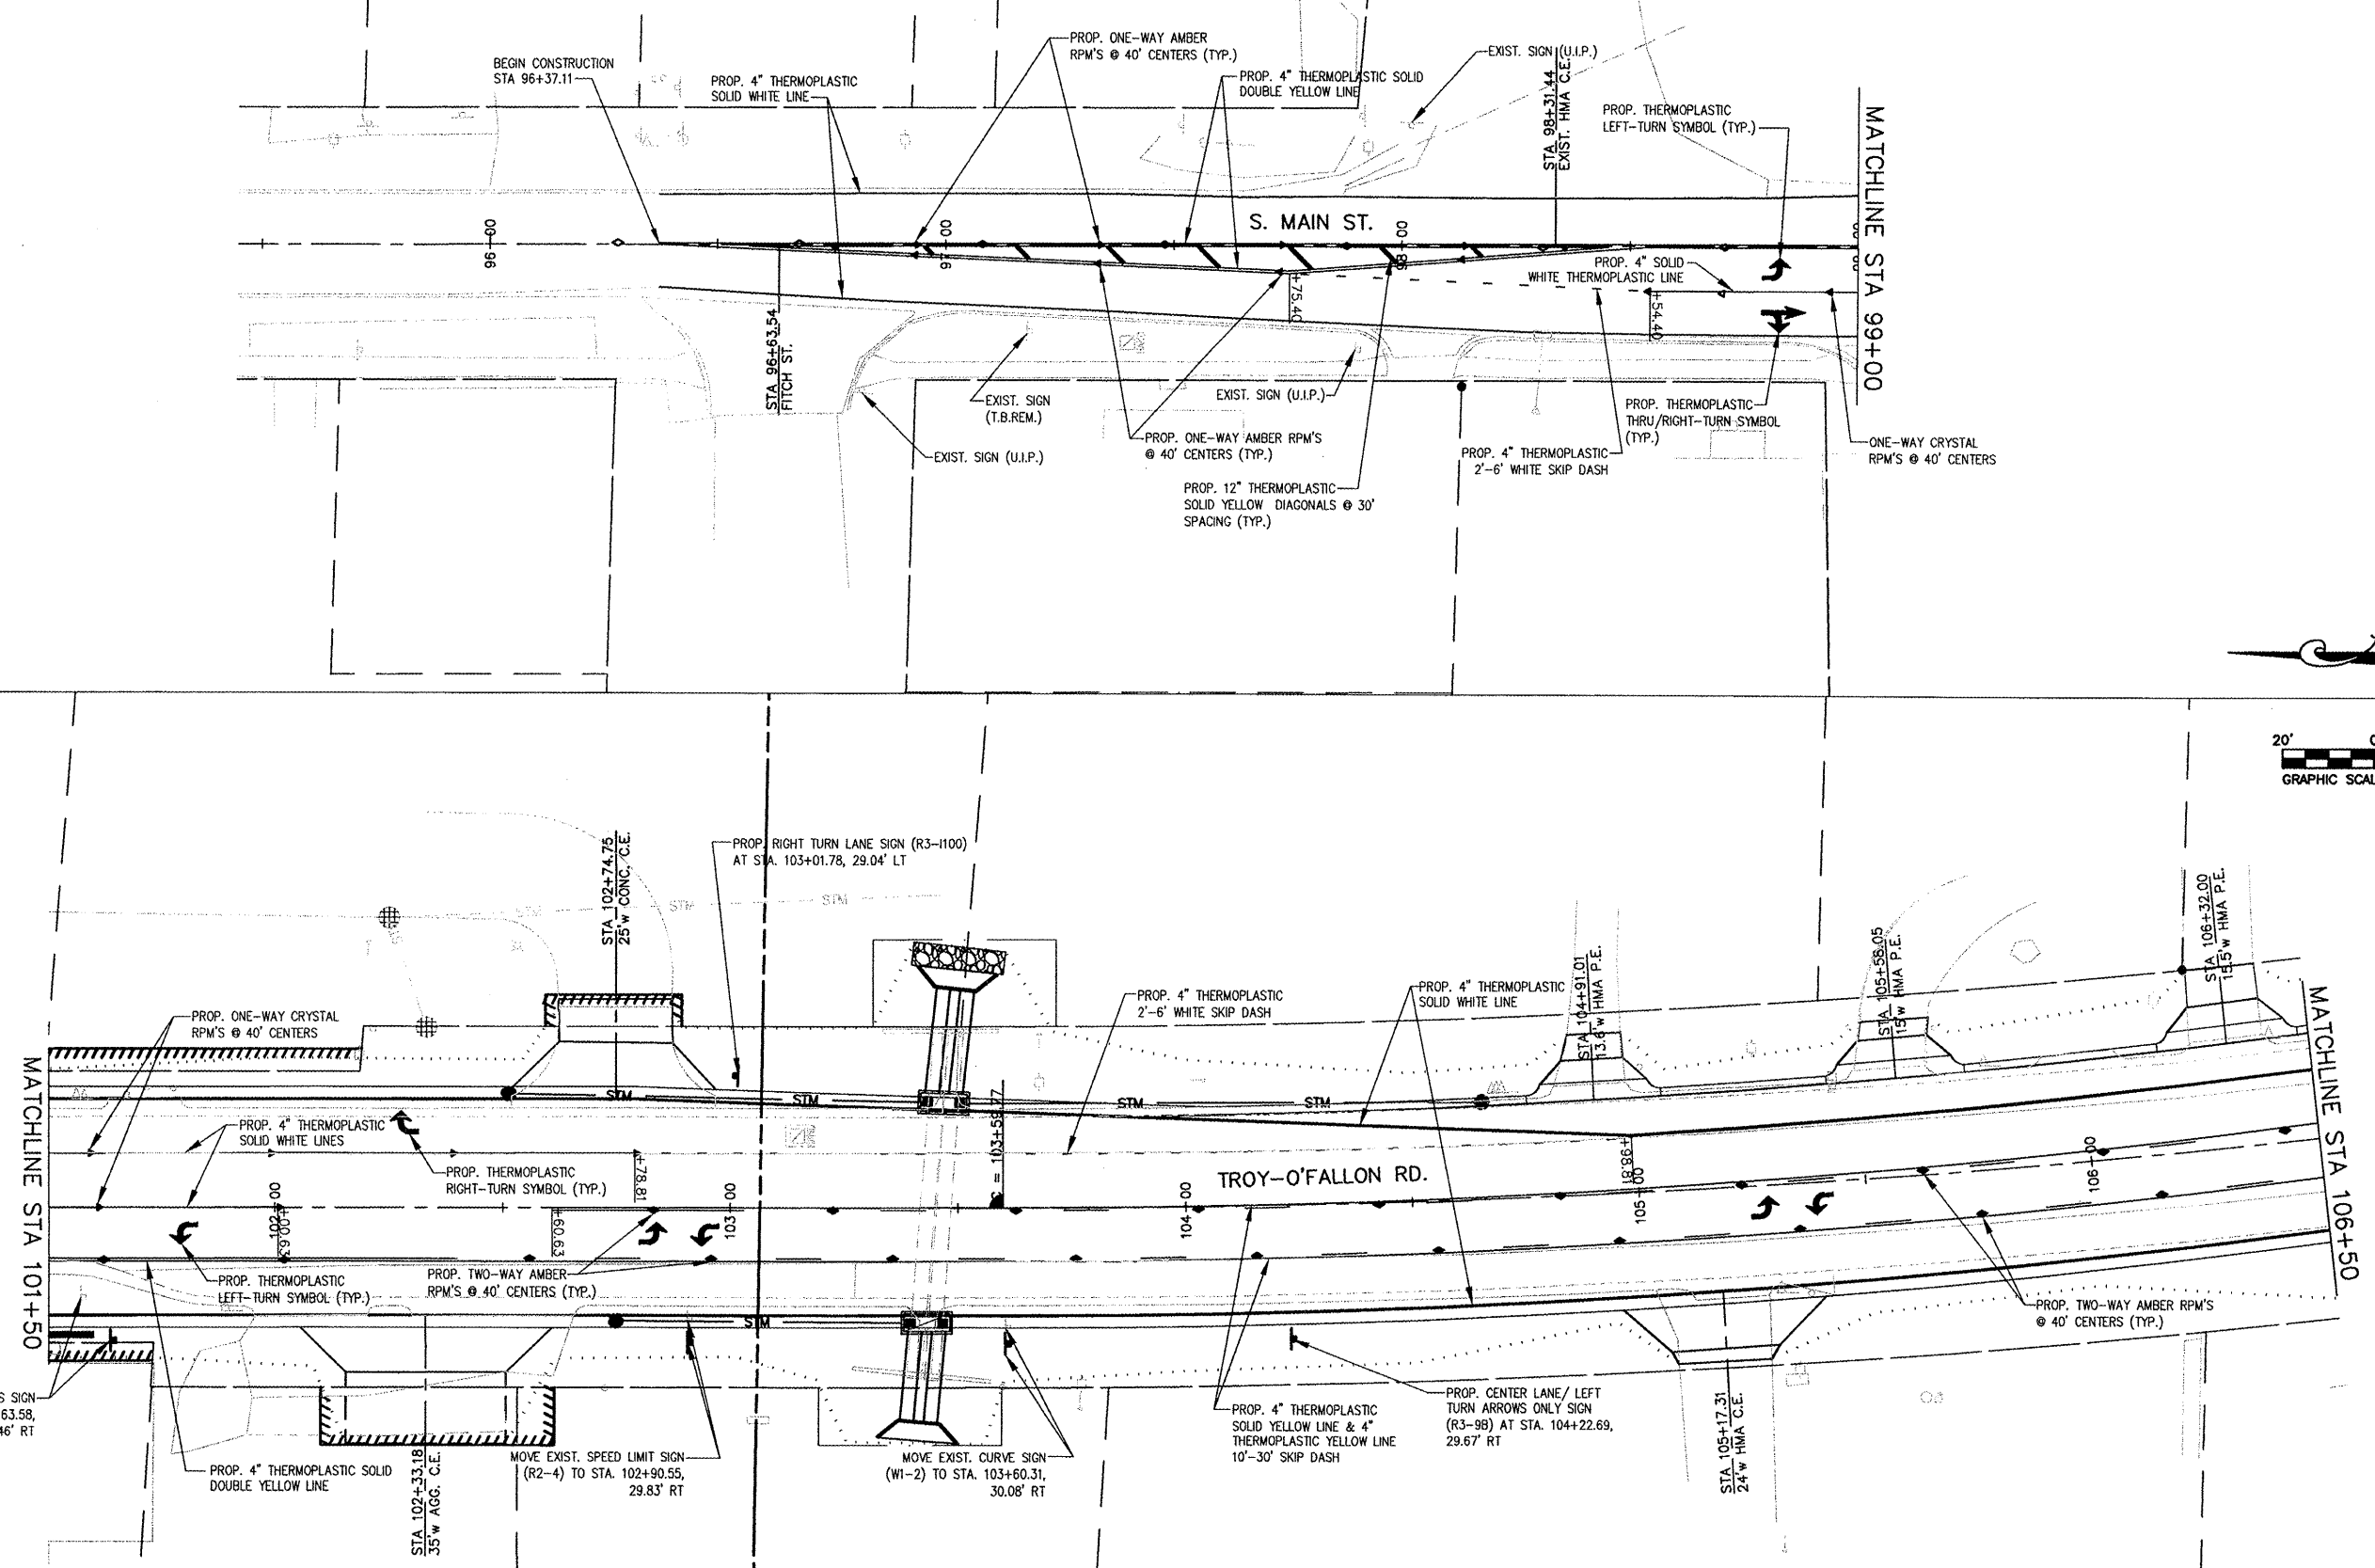

MOVE EXIST. DO NOT PASS SIGN (R4-1) TO STA. 101+63.58, 29.46' RT

STA 102+33.18
35' W AGC, C.L.

MOVE EXIST. SPEED LIMIT SIGN (R2-4) TO STA. 102+90.55, 29.83' RT

MOVE EXIST. CURVE SIGN (W1-2) TO STA. 103+60.31, 30.08' RT

PROP. 4" THERMOPLASTIC SOLID YELLOW LINE & 4" THERMOPLASTIC YELLOW LINE 10'-30' SKIP DASH

PROP. CENTER LANE/ LEFT TURN ARROWS ONLY SIGN (R3-9B) AT STA. 104+22.69, 29.67' RT

STA 105+17.31
24' W HMA C.E.

PROP. TWO-WAY AMBER RPM'S @ 40' CENTERS (TYP.)

PROP. THERMOPLASTIC LEFT-TURN SYMBOL (TYP.)

PROP. TWO-WAY AMBER RPM'S @ 40' CENTERS (TYP.)

PROP. THERMOPLASTIC RIGHT-TURN SYMBOL (TYP.)

PROP. 4" THERMOPLASTIC SOLID WHITE LINES

PROP. ONE-WAY CRYSTAL RPM'S @ 40' CENTERS

PROP. RIGHT TURN LANE SIGN (R3-1100) AT STA. 103+01.78, 29.04' LT

PROP. 4" THERMOPLASTIC 2'-6" WHITE SKIP DASH

PROP. 4" THERMOPLASTIC SOLID WHITE LINE

STA 105+58.05
15' W HMA P.E.

STA 106+32.00
15' W HMA P.E.

MATCHLINE STA 101+50

MATCHLINE STA 106+50

TROY-O'FALLON RD.

S. MAIN ST.

MATCHLINE STA 99+00

BEGIN CONSTRUCTION STA 96+37.11

PROP. 4" THERMOPLASTIC SOLID WHITE LINE

PROP. ONE-WAY AMBER RPM'S @ 40' CENTERS (TYP.)

PROP. 4" THERMOPLASTIC SOLID DOUBLE YELLOW LINE

EXIST. SIGN (U.I.P.)

PROP. THERMOPLASTIC LEFT-TURN SYMBOL (TYP.)

PROP. 4" SOLID WHITE THERMOPLASTIC LINE

PROP. THERMOPLASTIC THRU/RIGHT-TURN SYMBOL (TYP.)

ONE-WAY CRYSTAL RPM'S @ 40' CENTERS

PROP. 4" THERMOPLASTIC 2'-6" WHITE SKIP DASH

PROP. ONE-WAY AMBER RPM'S @ 40' CENTERS (TYP.)

PROP. 12" THERMOPLASTIC SOLID YELLOW DIAGONALS @ 30' SPACING (TYP.)

EXIST. SIGN (T.B.REM.)

EXIST. SIGN (U.I.P.)

EXIST. SIGN (U.I.P.)

STA 96+63.54
FITCH ST.

STA 98+31.44
EXIST. HMA C.E.

96+80

97+00

98+00

99+00

96+80

97+00

98+00

99+00