


APP. NO.	SECTION	COUNTY	TOTAL SHEETS	SHEET NO.
793	05-00025-00-TL 07-00025-01-WR	MADISON	127	73
STA. TO STA.				

CONTRACT NO. 97352

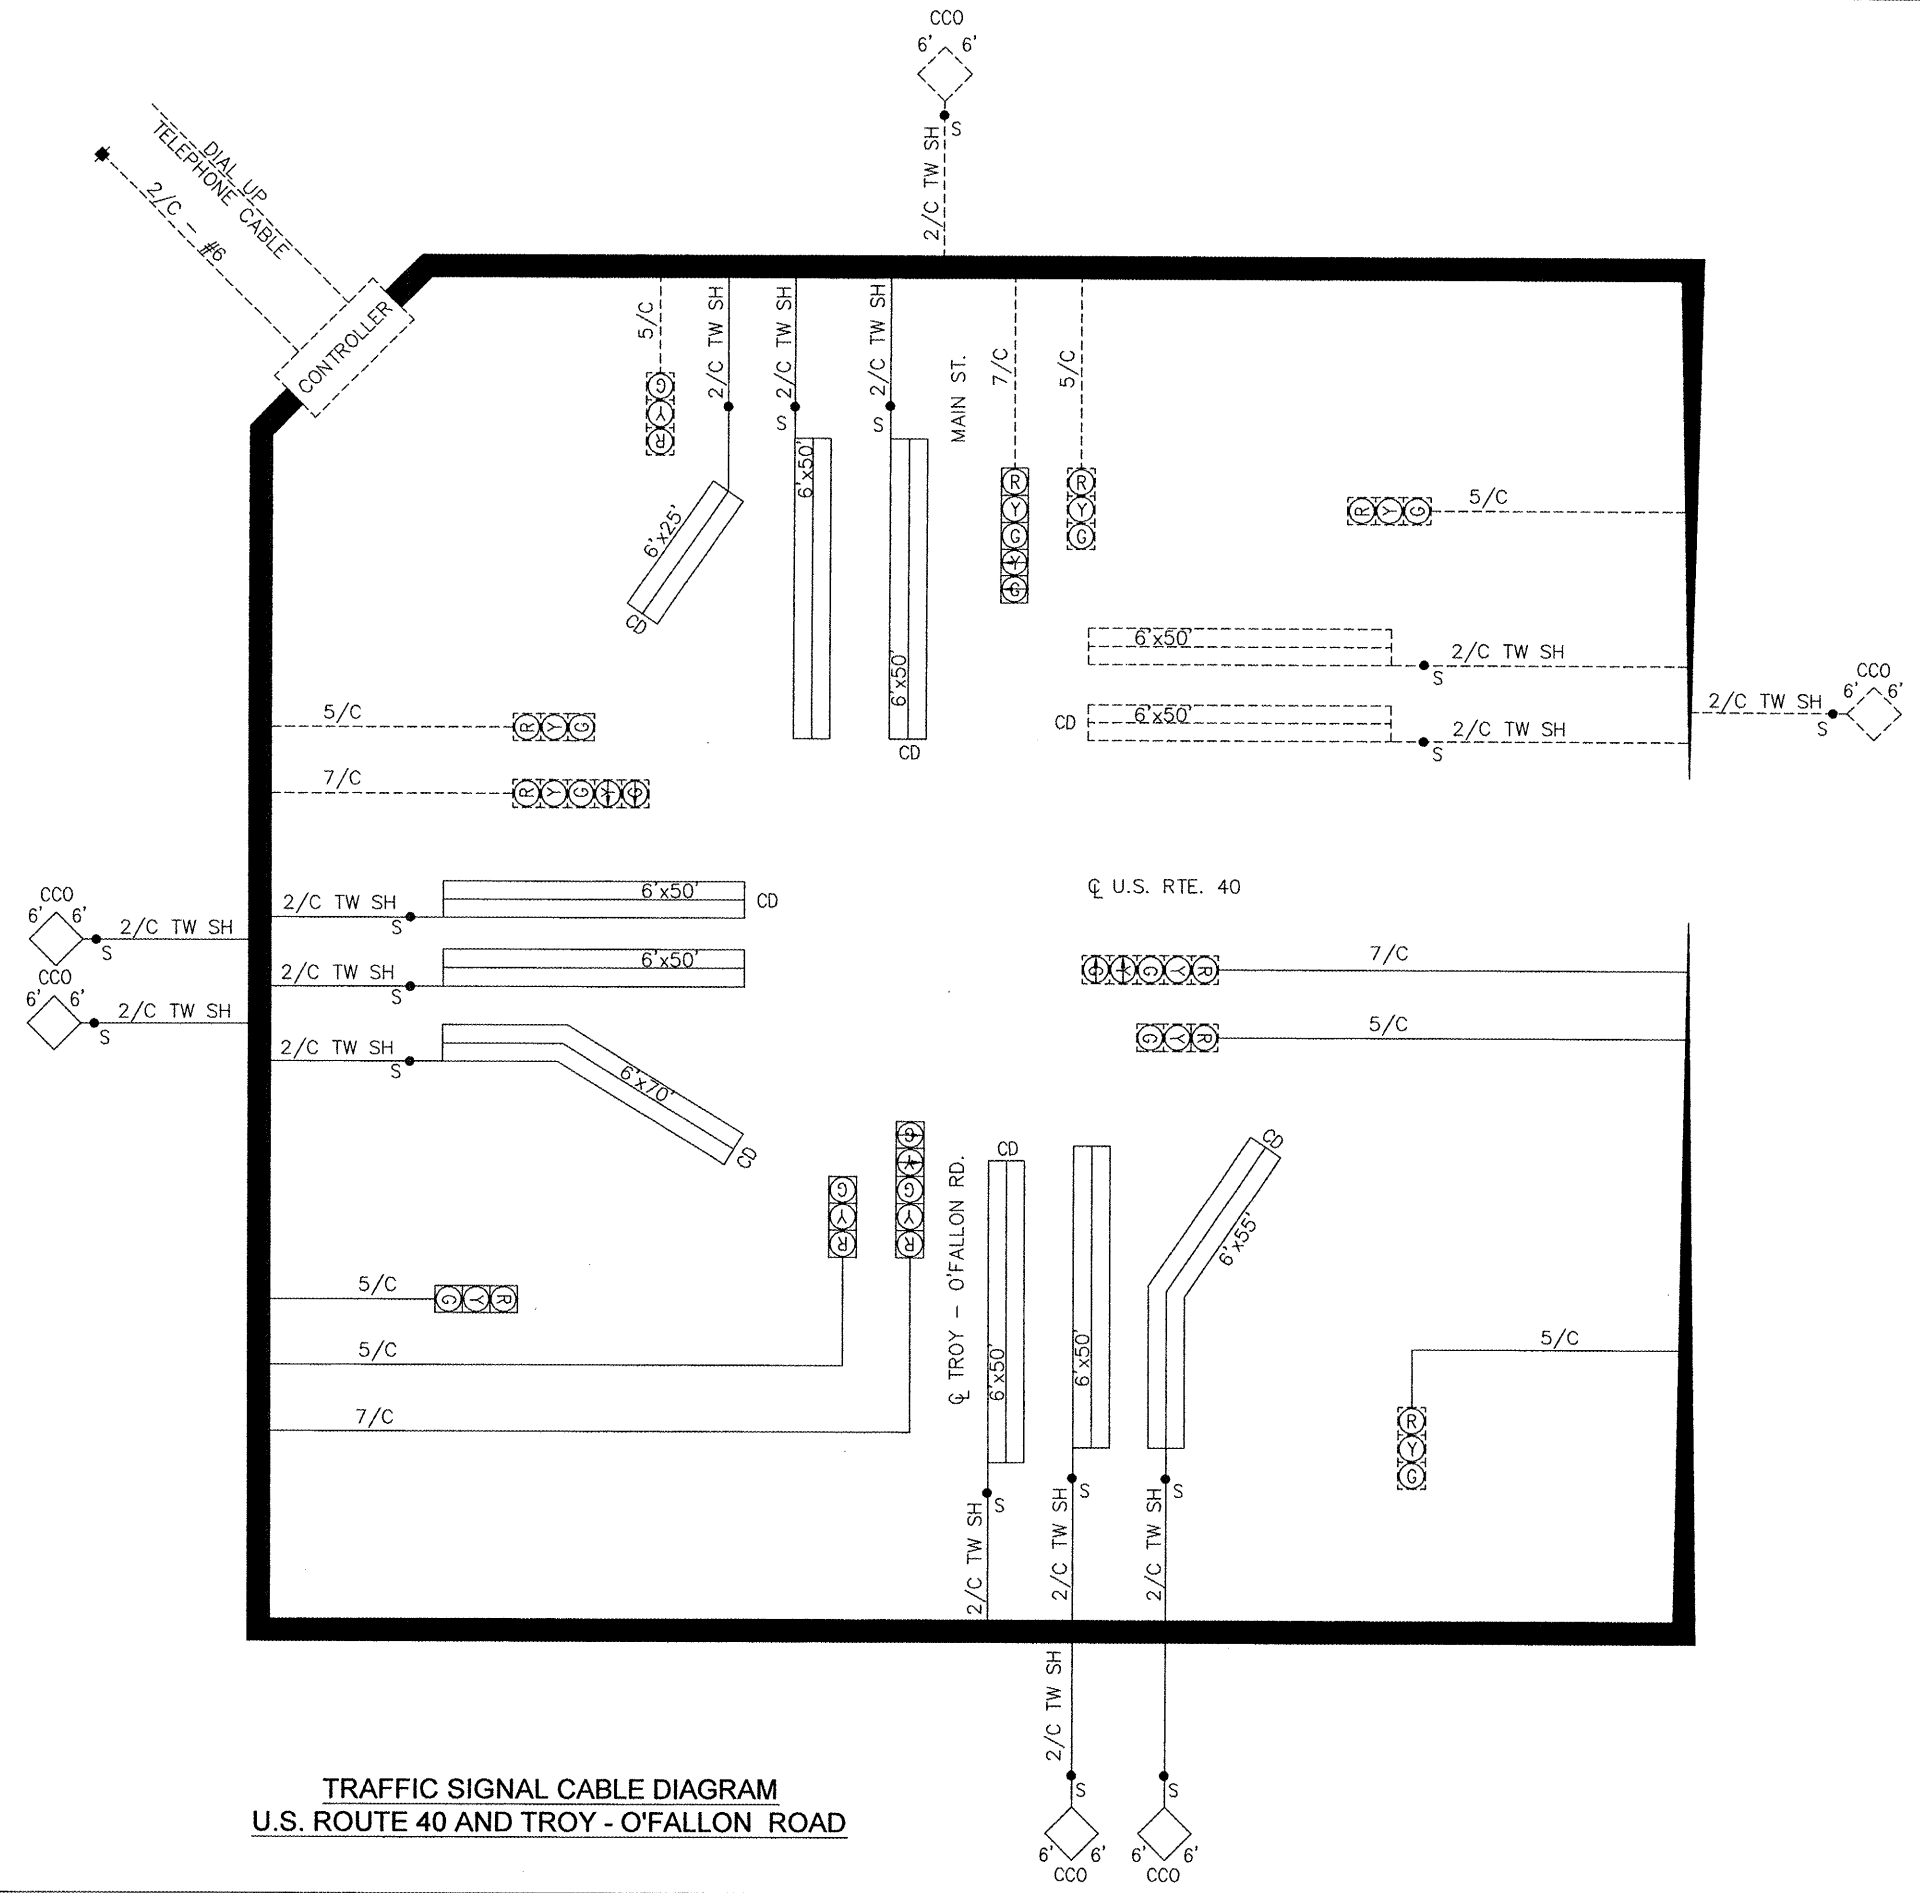

TRAFFIC SIGNAL CABLE DIAGRAM  
U.S. ROUTE 40 AND TROY - O'FALLON ROAD