


F.A.U. RITE.	SECTION	COUNTY	TOTAL SHEETS	SHEET NO.
9393	05-00025-00-TL 07-00025-01-TL	MADISON	127	110
STA. 110+55.41		TO STA. 111+50.00		
FED. ROAD DIST. NO.	ILLINOIS	FED. AID PROJECT		

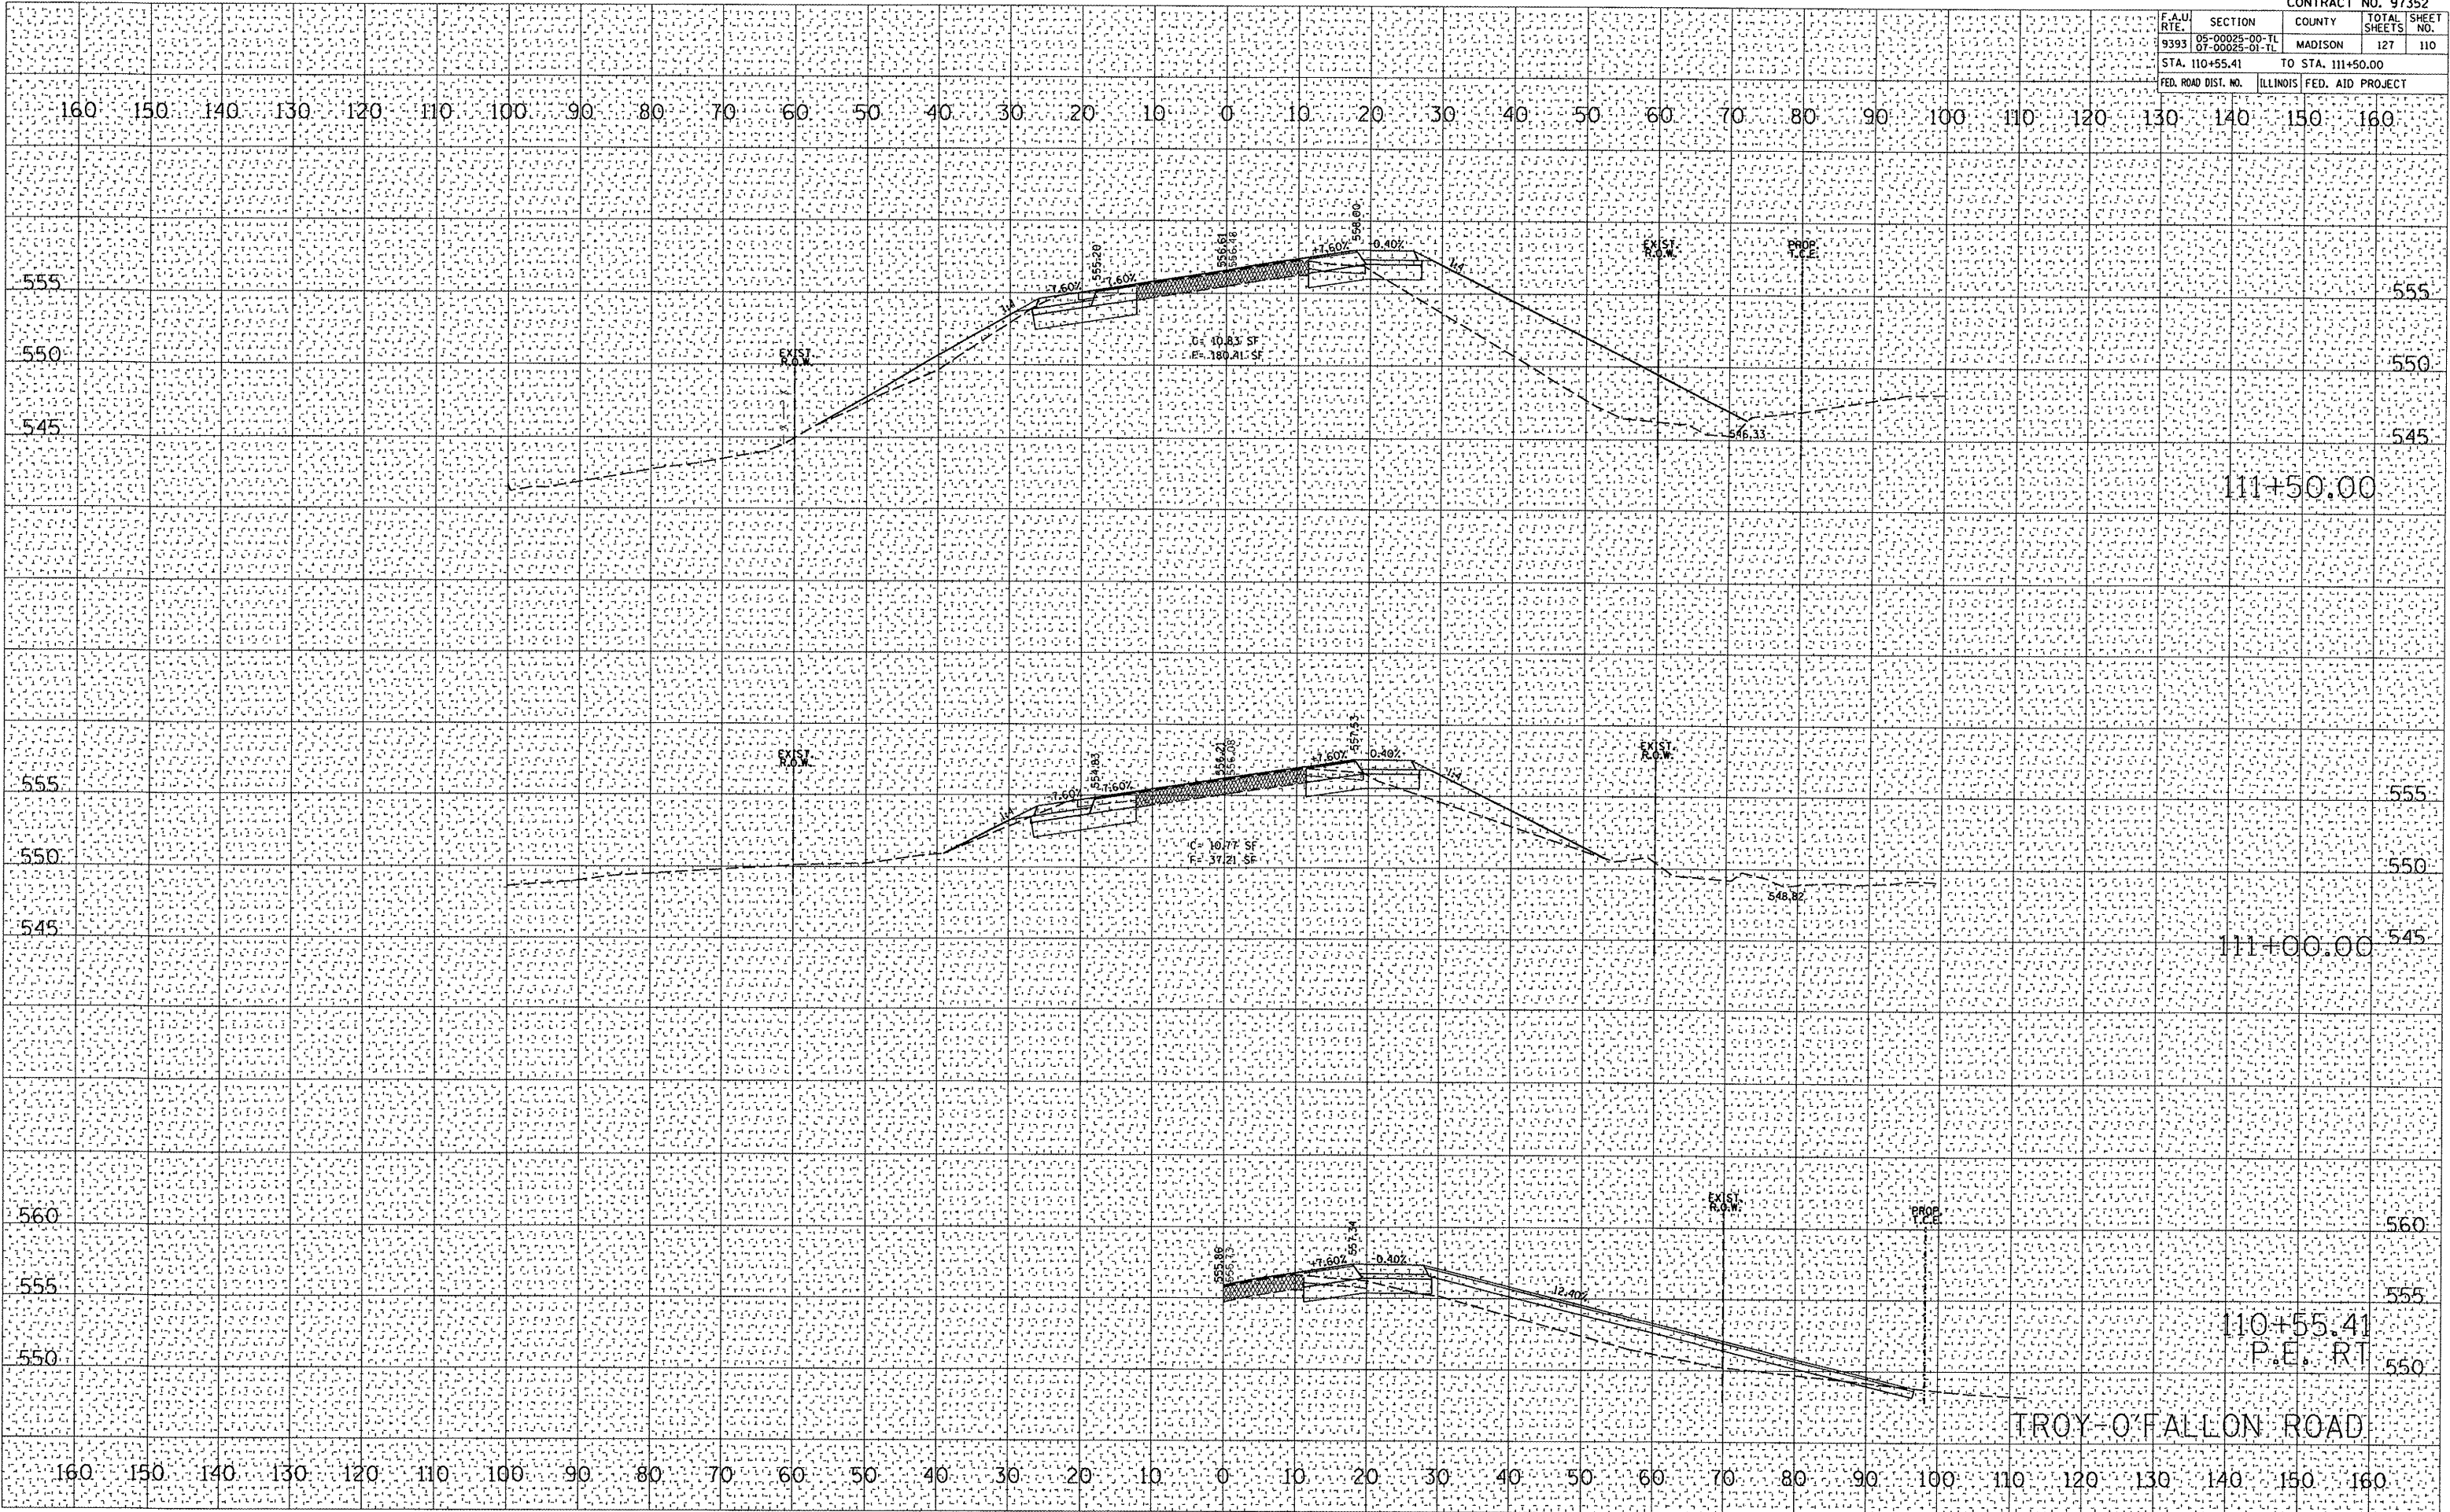

DATE	BY

FINAL SURVEY
SURVEYED
NOTE BOOK
NO. _____
PLANNED
TEMPLATE
AREAS CHECKED

DATE	BY

ORIGINAL SURVEY
SURVEYED
NOTE BOOK
NO. _____
PLANNED
TEMPLATE
AREAS CHECKED

PLOT DATE = 6/10/2008
FILE NAME = P:\050162\dgn\050162xsheets-TROF.dgn
PLOT SCALE = 21.768 / IN
USER NAME = mikemiller