



IL 171
STA 20+41.44 TO STA 21+73.28

- LEGEND:**
- (A) EXISTING HOT-MIX ASPHALT BINDER AND SURFACE, 4"
 - (B) EXISTING PORTLAND CEMENT CONCRETE PAVEMENT, 10"
 - (C) EXISTING SUBBASE
 - (D) EXISTING HOT-MIX ASPHALT SHOULDER
 - (E) EXISTING STEEL PLATE BEAM GUARDRAIL
 - (F) EXISTING AGGREGATE SHOULDER
 - (G) EXISTING HOT-MIX ASPHALT SURFACE REMOVAL, 4"
- REMOVAL ITEMS

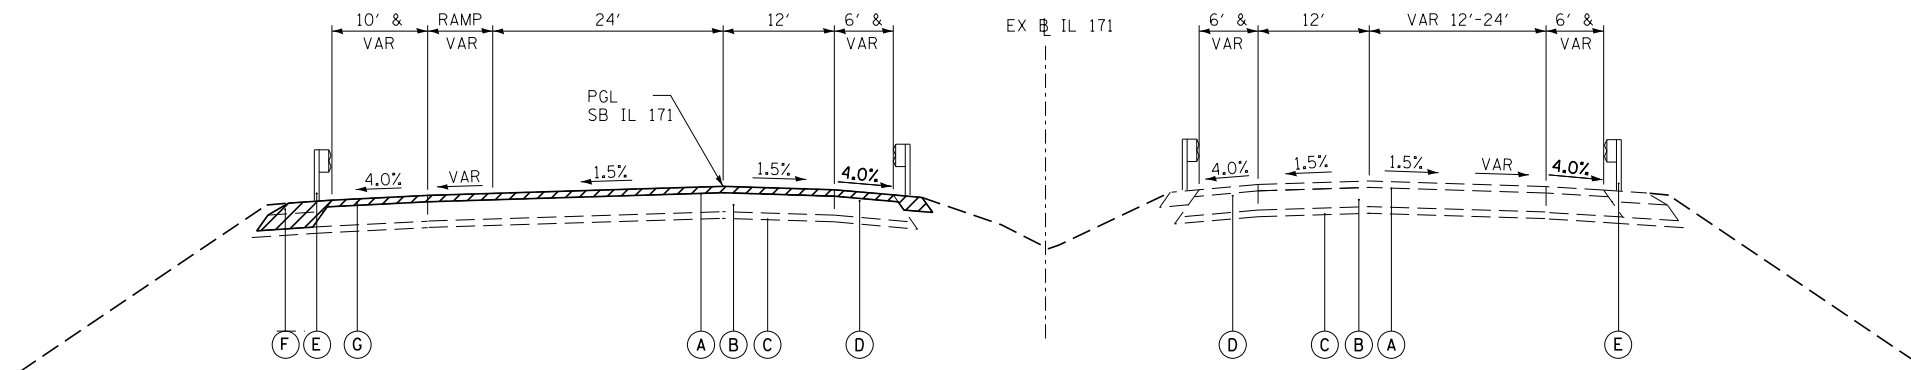

IL 171
STA 24+17.78 TO STA 27+50.44

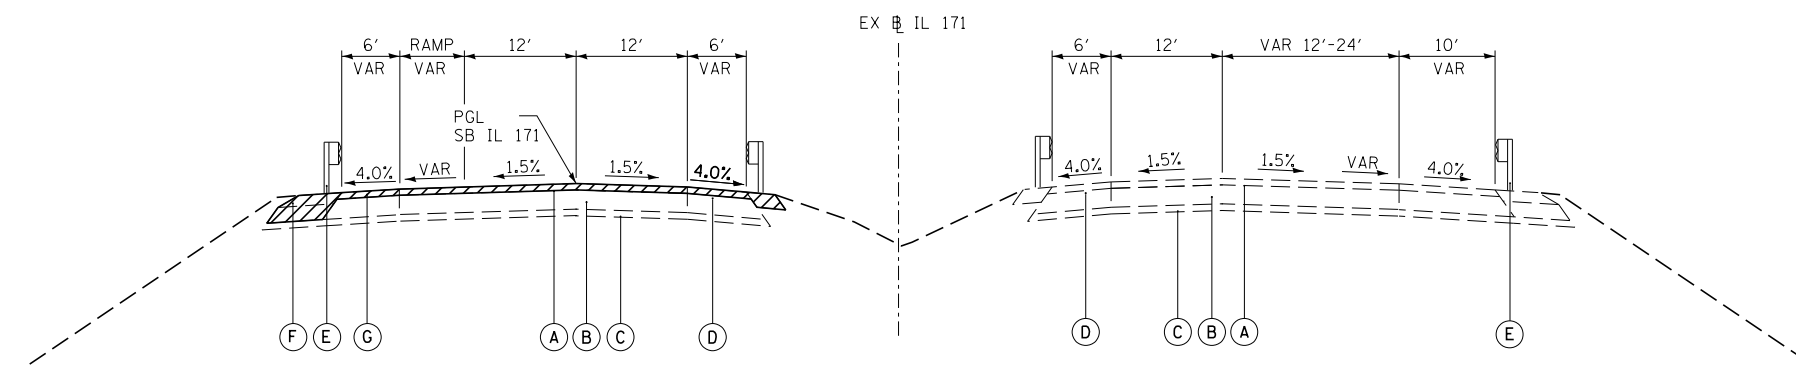

IL 171
STA 36+62.86 TO STA 39+95.06
STA 44+33.80 TO STA 47+78.21

FILE NAME =	DESIGNED - AAA	REVISED -
... \D160J16-extyp-01.dgn	DRAWN - TMB	REVISED -
USER NAME = tblank	CHECKED - JMM	REVISED -
PLOT DATE = 8/7/2014	DATE - 6/23/2014	REVISED -



STATE OF ILLINOIS
DEPARTMENT OF TRANSPORTATION

EXISTING	
TYPICAL SECTIONS - IL 171	
SHEET 1 OF 3 SHEETS	STA. TO STA.

F.A.P. RTE.	SECTION	COUNTY	TOTAL SHEETS	SHEET NO.
372/373	2013-038B-R	COOK	821	25
CONTRACT NO. 60J16				
ILLINOIS FED. AID PROJECT				