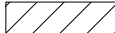



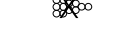



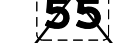
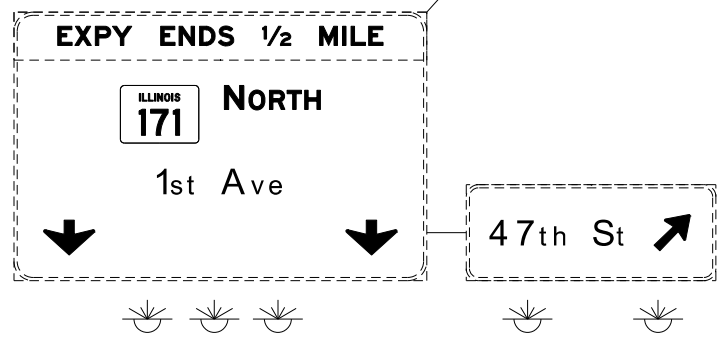


NOTE:

1. TRAFFIC BARRIER TERMINAL REMOVALS SHALL BE INCLUDED WITH GUARDRAIL REMOVALS

LEGEND:

-  HOT-MIX ASPHALT SURFACE REMOVAL, 4"
-  PAVED SHOULDER REMOVAL (RAMP E)
-  PAVEMENT REMOVAL (RAMP E)
-  APPROACH SLAB REMOVAL
-  IMPACT ATTENUATOR REMOVAL
-  REMOVE AND REERECT STEEL PLATE BEAM GUARDRAIL
-  COMBINATION CURB & GUTTER REMOVAL
-  TREE REMOVAL
-  SIGN TO BE REMOVED



KEEP OFF MEDIAN

FILE NAME =	DESIGNED - AAA	REVISED -
...\\D160J16-sht-IL171-r-em-SB-07.dgn	DRAWN - TMB	REVISED -
USER NAME = agibson	CHECKED - JMM	REVISED -
PLOT DATE = 6/23/2014	DATE - 6/23/2014	REVISED -



**STATE OF ILLINOIS
DEPARTMENT OF TRANSPORTATION**

**REMOVAL PLAN
IL 171**

SCALE: 1"=50' SHEET 7 OF 12 SHEETS STA. 82+00.00 TO STA. 96+00.00

F.A.P. RTE.	SECTION	COUNTY	TOTAL SHEETS	SHEET NO.
372/373	2013-038B-R	COOK	821	43
CONTRACT NO. 60J16			ILLINOIS FED. AID PROJECT	