


PLAN	SURVEYED	DATE
	PLOTTED	BY
	ALIGNED	
	CHECKED	
	FILE NAME	
	NO.	

PROFILE	SURVEYED	DATE
	PLOTTED	BY
	GRADES CHECKED	
	STRUCTURE	NOTATIONS CHECKED
	NO.	

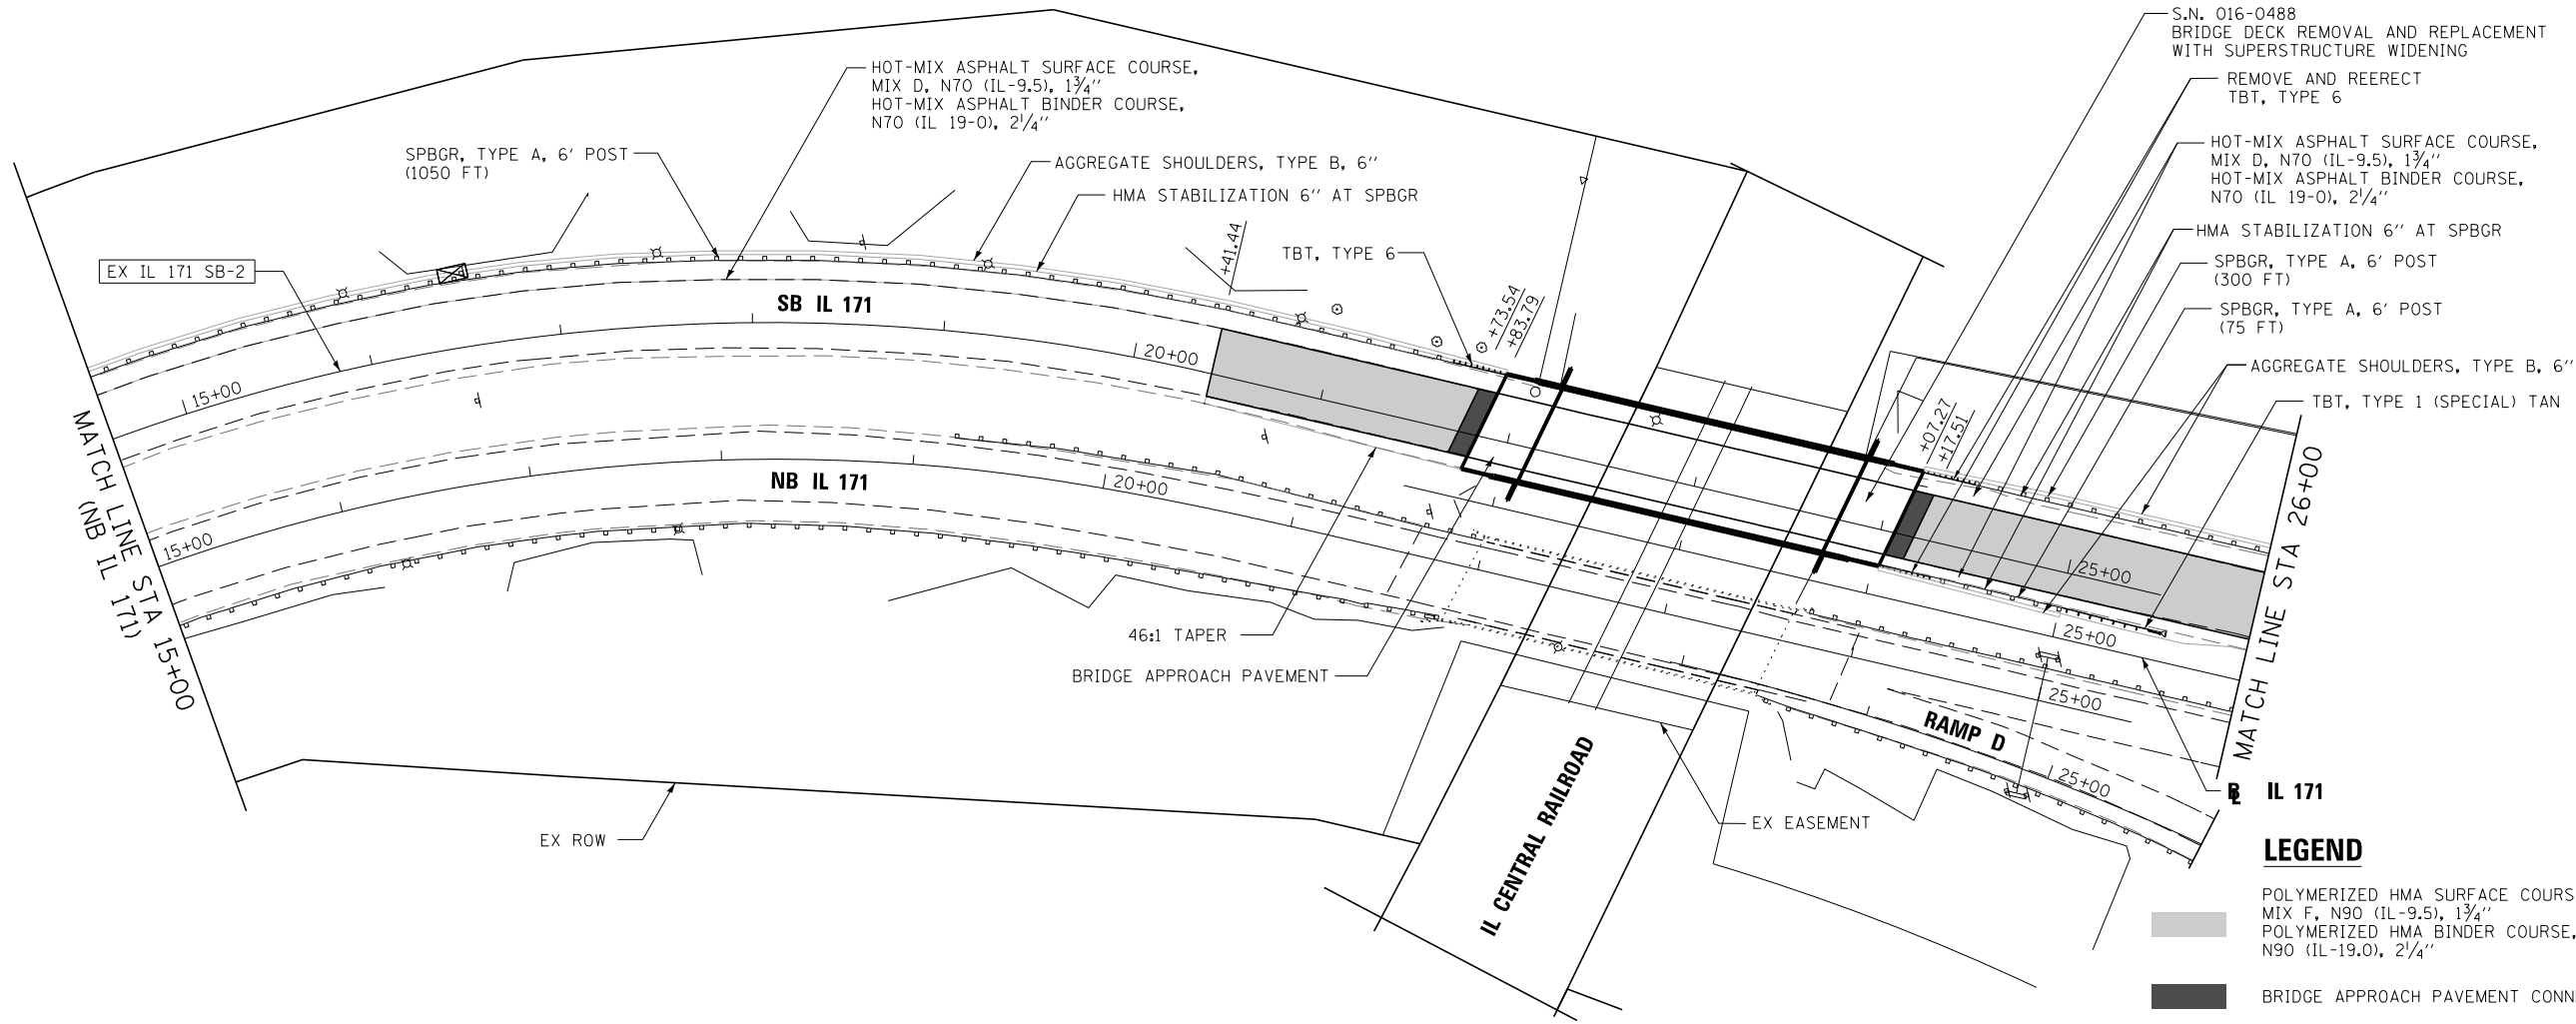


- S.N. 016-0488 BRIDGE DECK REMOVAL AND REPLACEMENT WITH SUPERSTRUCTURE WIDENING
- REMOVE AND REERECT TBT, TYPE 6
- HOT-MIX ASPHALT SURFACE COURSE, MIX D, N70 (IL-9.5), 1 3/4"
HOT-MIX ASPHALT BINDER COURSE, N70 (IL 19-0), 2 1/4"
- HMA STABILIZATION 6" AT SPBGR
- SPBGR, TYPE A, 6' POST (300 FT)
- SPBGR, TYPE A, 6' POST (75 FT)
- AGGREGATE SHOULDERS, TYPE B, 6"
- TBT, TYPE 1 (SPECIAL) TAN

LEGEND

- POLYMERIZED HMA SURFACE COURSE, MIX F, N90 (IL-9.5), 1 3/4"
POLYMERIZED HMA BINDER COURSE, N90 (IL-19.0), 2 1/4"
- BRIDGE APPROACH PAVEMENT CONNECTOR (PCC)
- POLYMERIZED HMA SURFACE COURSE, MIX F, N90 (IL-9.5), 2"
HMA BASE COURSE, 10 3/4"

NOTE: SHOULDER TAPER RATES SHOULD FOLLOW HIGHWAY STANDARD 630301 UNLESS OTHERWISE STATED ON THE PLANS.

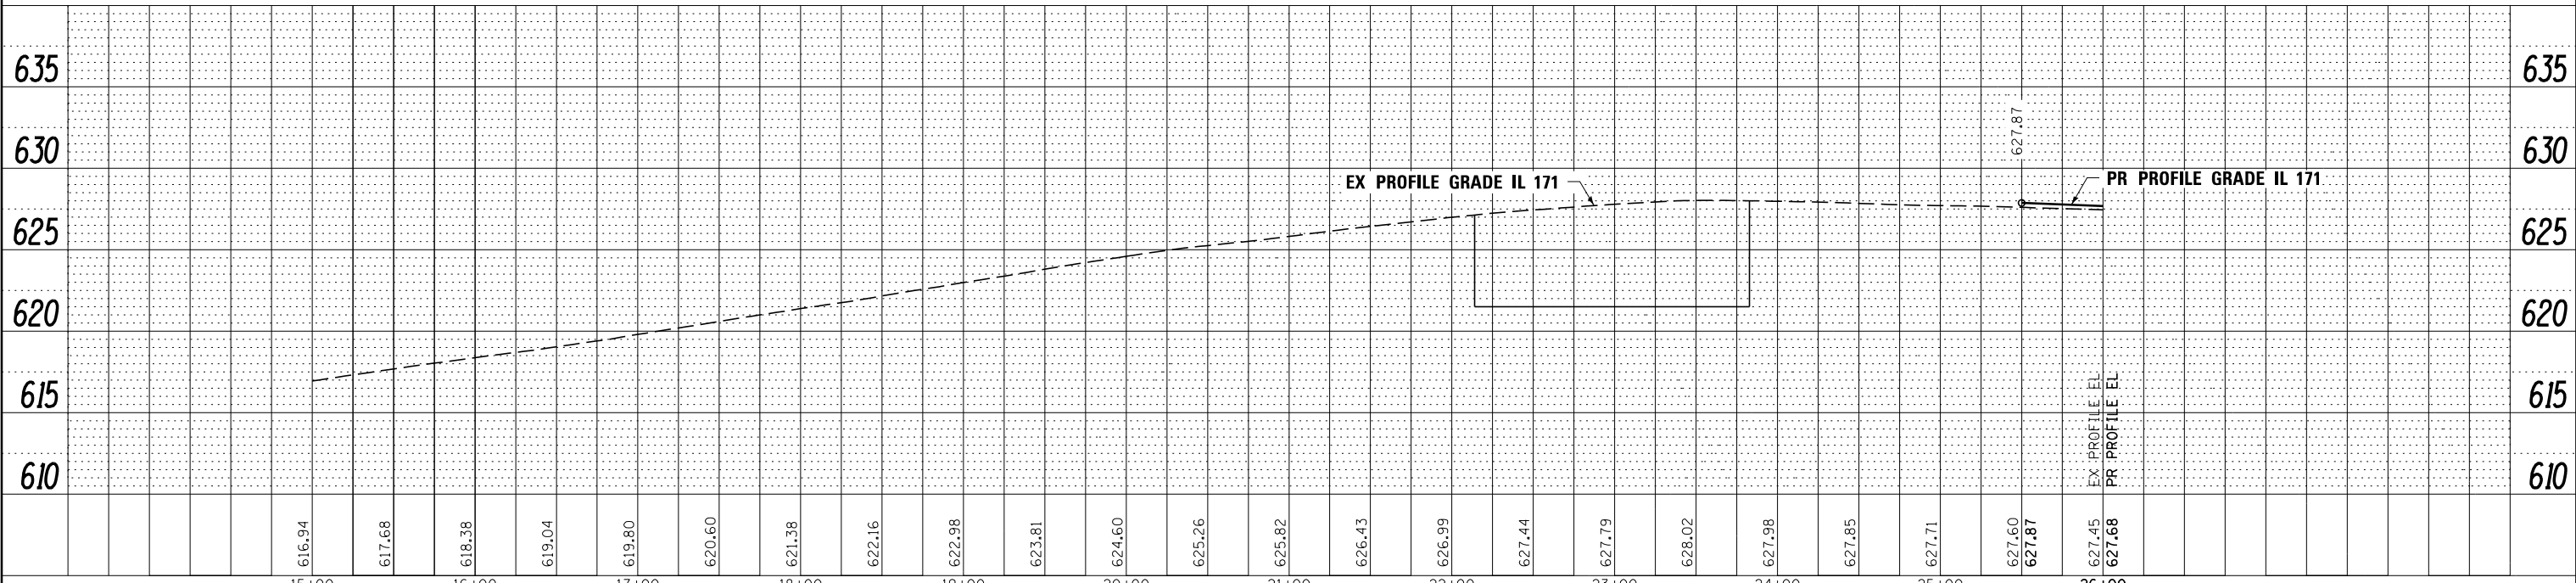

FILE NAME =	DESIGNED - AAA	REVISED -
...\\D160J16-shr-IL171-pln-SB-02.dgn	DRAWN - TMB	REVISED -
USER NAME = tblank	CHECKED - JMM	REVISED -
PLOT DATE = 8/7/2014	DATE - 6/23/2014	REVISED -



STATE OF ILLINOIS
DEPARTMENT OF TRANSPORTATION

ROADWAY PLAN & PROFILE
IL 171
SCALE: 1"=50' SHEET NO. 2 OF 13 SHEETS STA. 15+00.00 TO STA. 26+00.00

F.A.P. R.T.E.	SECTION	COUNTY	TOTAL SHEETS	SHEET NO.
372/373	2013-038B-R	COOK	821	50
CONTRACT NO. 60J16				ILLINOIS FED. AID PROJECT