
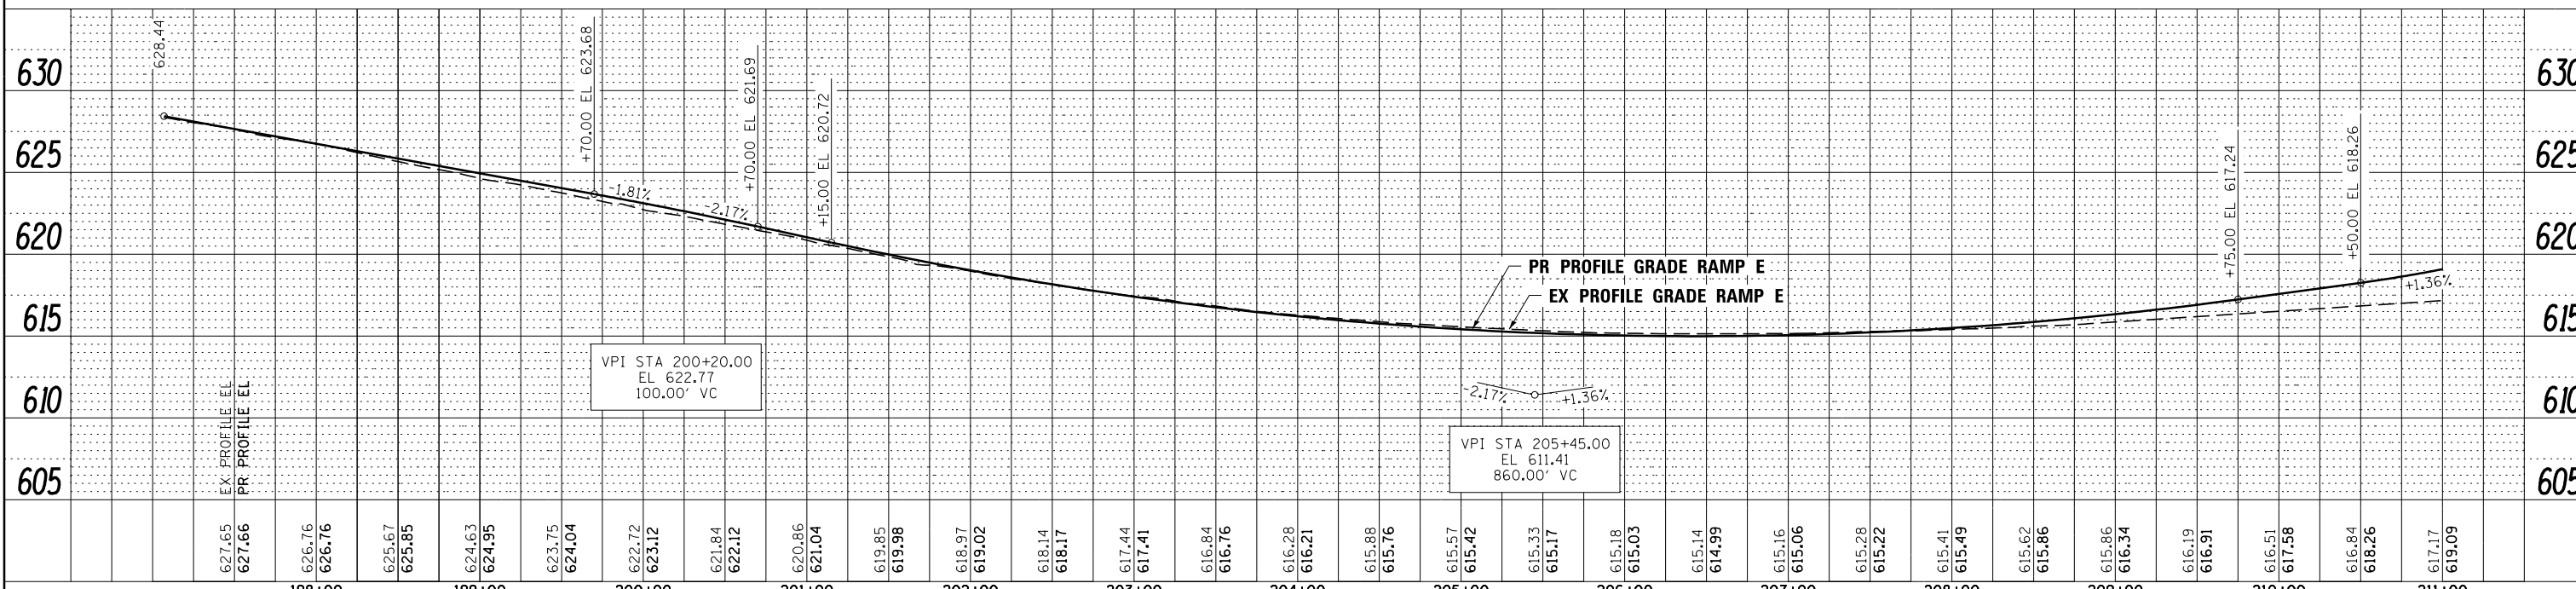


PLAN	SURVEYED	DATE
	PLOTTED	BY
	ALIGNED	
	CHECKED	
	FILED	
	NO. _____	
	FILE NAME	

PROFILE	SURVEYED	DATE
	PLOTTED	BY
	GRADES CHECKED	
	STRUCTURE	
	NOTATIONS CHECKED	
	NO. _____	

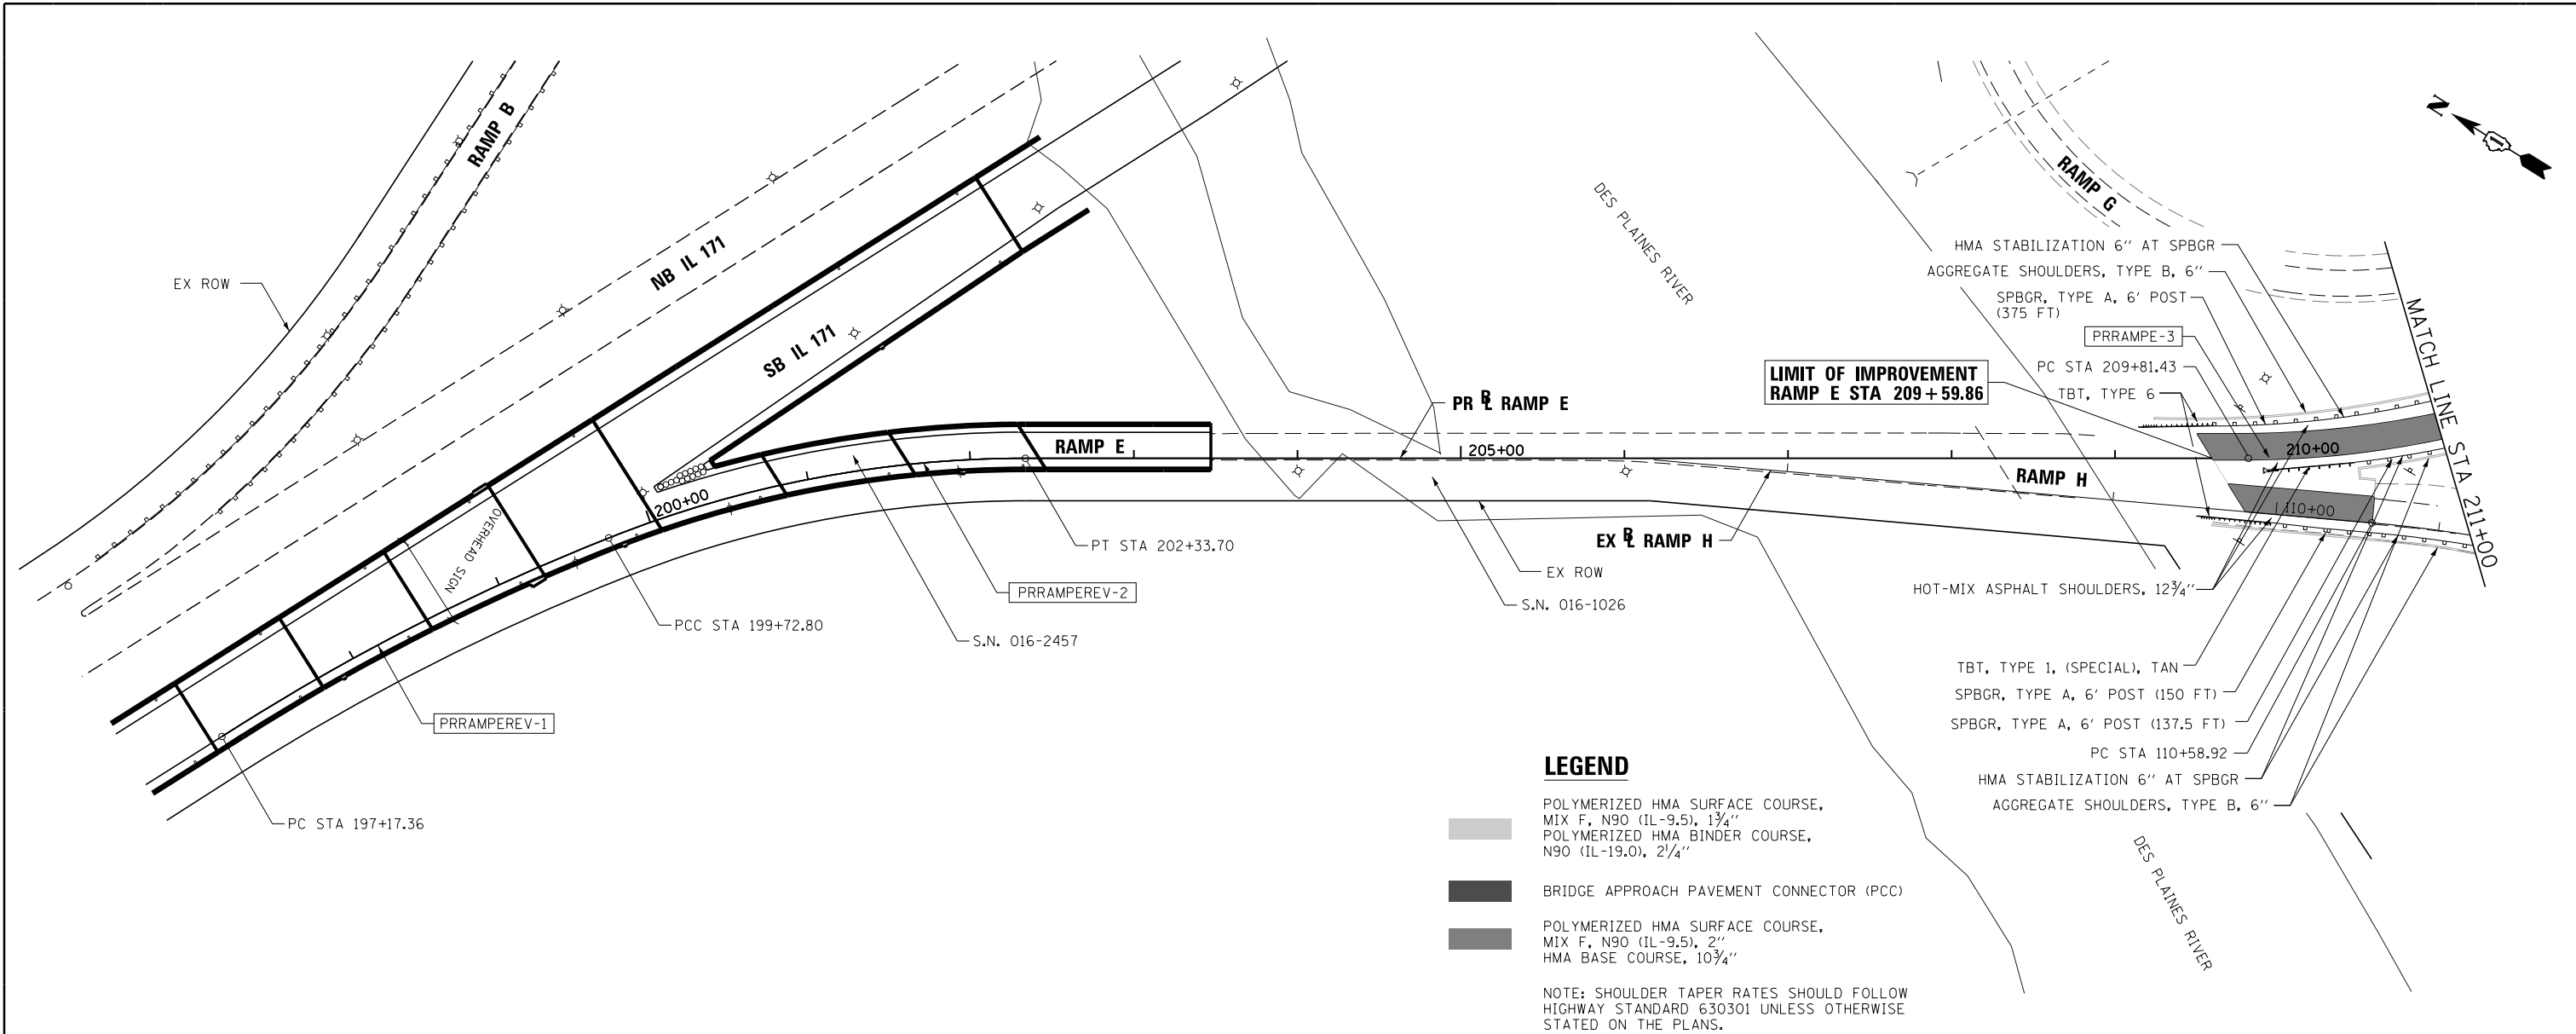

FILE NAME =	DESIGNED - AAA	REVISED -		<b>STATE OF ILLINOIS</b> <b>DEPARTMENT OF TRANSPORTATION</b>	<b>ROADWAY PLAN &amp; PROFILE</b> <b>RAMP E</b>	F.A.P. R/E.	SECTION	COUNTY	TOTAL SHEETS	SHEET NO.
... \DI60J16-sh1-ramp E1-plnprf.dgn	DRAWN - TMB	REVISED -				372/373	2013-038B-R	COOK	821	58
USER NAME = tblank	CHECKED - JMM	REVISED -				CONTRACT NO. 60J16				
PLOT DATE = 8/7/2014	DATE - 6/23/2014	REVISED -				ILLINOIS FED. AID PROJECT				