
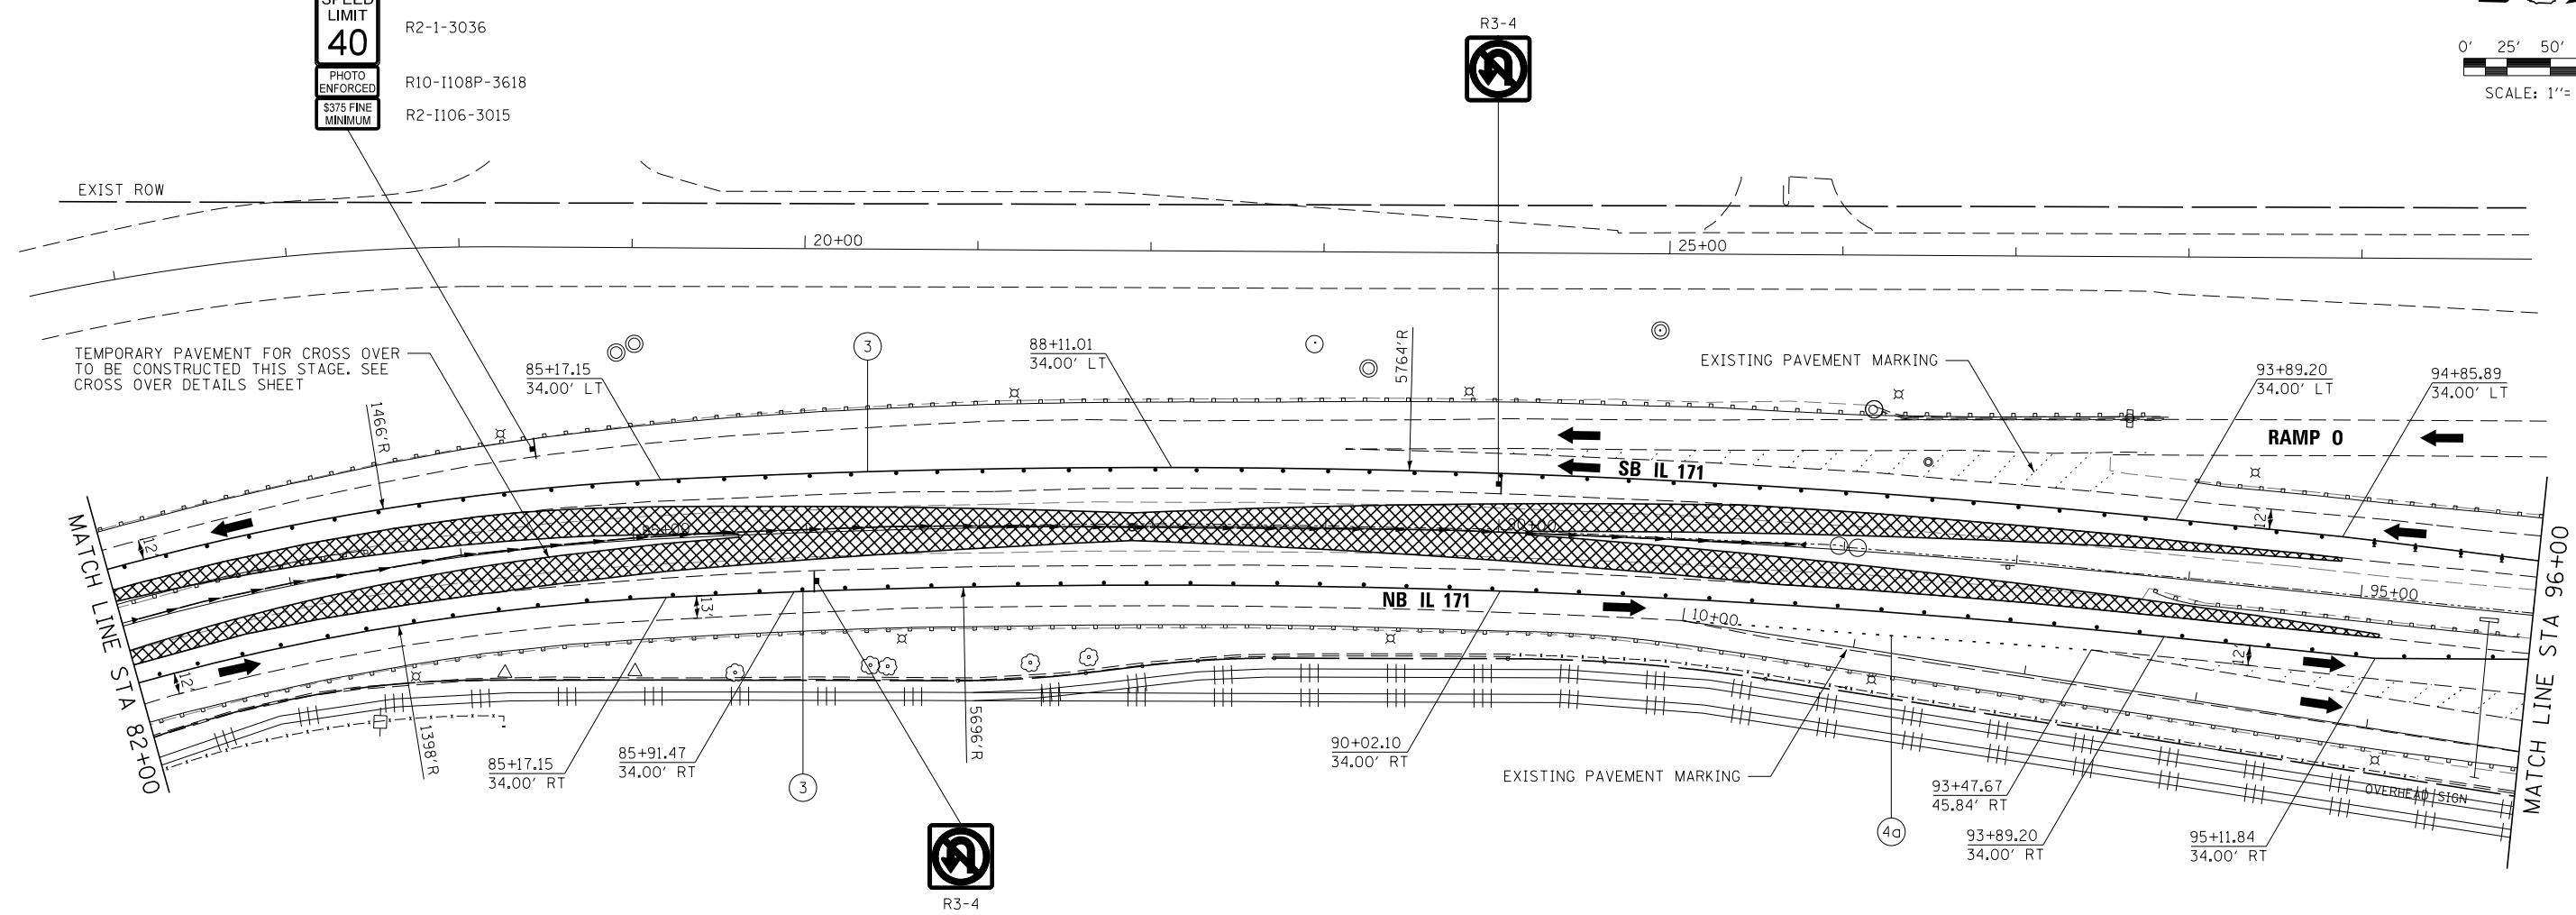


WORK ZONE	W2-1115(0)-3618
SPEED LIMIT	R2-1-3036
PHOTO ENFORCED	R10-1108P-3618
S375 FINE MINIMUM	R2-1106-3015

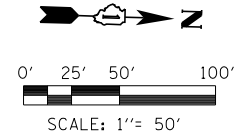

LEGEND

	WORK AREA	①	EPOXY PAVEMENT MARKING - LETTERS AND SYMBOLS (WHITE)
	TEMPORARY PAVEMENT PLACED PREVIOUS STAGE	②	EPOXY PAVEMENT MARKING - 4 INCH (WHITE)
	TEMPORARY PAVEMENT PLACED THIS STAGE	③	EPOXY PAVEMENT MARKING - 4 INCH (YELLOW)
	FLASHING ARROW BOARD	④	EPOXY PAVEMENT MARKING - 6 INCH (WHITE) w/ TEMPORARY RAISED REFLECTIVE PAVEMENT MARKER
	TRAFFIC LANE	④a	EPOXY PAVEMENT MARKING - 6 INCH (WHITE) (2' DASH, 6' SKIP)
	TYPE III BARRICADES	⑤	EPOXY PAVEMENT MARKING - 12 INCH (WHITE)
	TEMPORARY SIGN	⑥	EPOXY PAVEMENT MARKING - 12 INCH (YELLOW)
	TEMPORARY CONCRETE BARRIER	⑦	EPOXY PAVEMENT MARKING - 24 INCH (WHITE)
	IMPACT ATTENUATORS, TEMPORARY (NON-REDIRECTIVE), TEST LEVEL 3	⑧	WET REFLECTIVE TEMPORARY TAPE - 4 INCH (WHITE)
	DRUMS w/ STEADY BURN MONODIRECTIONAL LIGHTS @ 50' CENTERS (TYP.) @ 25' CENTERS ON CURVES @ 20' CENTERS ON TAPERS	⑨	WET REFLECTIVE TEMPORARY TAPE - 4 INCH (YELLOW)
	DRUMS w/ STEADY BURN MONODIRECTIONAL LIGHTS @ 20' CENTERS ON TAPERS		

FILE NAME =	DESIGNED - AAA	REVISED -
...\\D160J16-sht-IL171-Mot-prestage-SB-07.dgn	DRAWN - TMB	REVISED -
USER NAME = tblank	CHECKED - JMM	REVISED -
PLOT DATE = 8/7/2014	DATE - 6/23/2014	REVISED -



**STATE OF ILLINOIS
DEPARTMENT OF TRANSPORTATION**

**MAINTENANCE OF TRAFFIC
PRESTAGE**

SCALE: 1"=50' SHEET 9 OF 50 SHEETS STA. TO STA.

F.A.P. R.E.	SECTION	COUNTY	TOTAL SHEETS	SHEET NO.
372/373	2013-038B-R	COOK	821	70
CONTRACT NO. 60J16			ILLINOIS FED. AID PROJECT	