
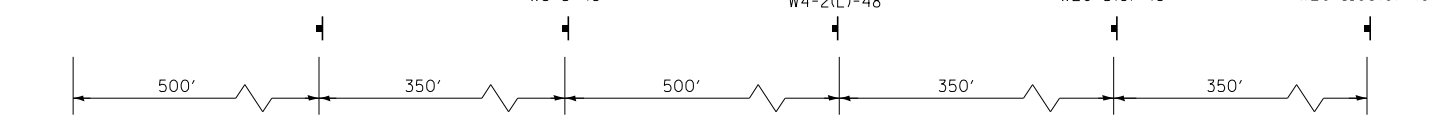


END WORK ZONE SPEED LIMIT
G20-1103(O)-3660

- W2-1115(O)-3618
- R2-1-3036
- R10-1108P-3618
- R2-1106-3015

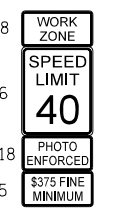

ADVANCED SIGNING

LEGEND

- WORK AREA
 - TEMPORARY PAVEMENT PLACED PREVIOUS STAGE
 - TEMPORARY PAVEMENT PLACED THIS STAGE
 - FLASHING ARROW BOARD
 - TRAFFIC LANE
 - TYPE III BARRICADES
 - TEMPORARY SIGN
 - TEMPORARY CONCRETE BARRIER
 - IMPACT ATTENUATORS, TEMPORARY (NON-REDIRECTIVE), TEST LEVEL 3
 - DRUMS w/ STEADY BURN MONODIRECTIONAL LIGHTS @ 50' CENTERS (TYP.) @ 25' CENTERS ON CURVES @ 20' CENTERS ON TAPERS
 - DRUMS w/ STEADY BURN MONODIRECTIONAL LIGHTS @ 20' CENTERS ON TAPERS
- ① EPOXY PAVEMENT MARKING - LETTERS AND SYMBOLS (WHITE)
 - ② EPOXY PAVEMENT MARKING - 4 INCH (WHITE)
 - ③ EPOXY PAVEMENT MARKING - 4 INCH (YELLOW)
 - ④ EPOXY PAVEMENT MARKING - 6 INCH (WHITE) w/ TEMPORARY RAISED REFLECTIVE PAVEMENT MARKER
 - ④a EPOXY PAVEMENT MARKING - 6 INCH (WHITE) (2' DASH, 6' SKIP)
 - ⑤ EPOXY PAVEMENT MARKING - 12 INCH (WHITE)
 - ⑥ EPOXY PAVEMENT MARKING - 12 INCH (YELLOW)
 - ⑦ EPOXY PAVEMENT MARKING - 24 INCH (WHITE)
 - ⑧ WET REFLECTIVE TEMPORARY TAPE - 4 INCH (WHITE)
 - ⑨ WET REFLECTIVE TEMPORARY TAPE - 4 INCH (YELLOW)

| | | |
|---|------------------|-----------|
| FILE NAME = | DESIGNED - AAA | REVISED - |
| ...\\D160J16-sht-IL171-Mot-prestage-SB-08.dgn | DRAWN - TMB | REVISED - |
| USER NAME = tblank | CHECKED - JMM | REVISED - |
| PLOT DATE = 8/7/2014 | DATE - 6/23/2014 | REVISED - |



STATE OF ILLINOIS
DEPARTMENT OF TRANSPORTATION

MAINTENANCE OF TRAFFIC
PRESTAGE

SCALE: 1"=50' SHEET 10 OF 50 SHEETS STA. TO STA.

| F.A.P. RTE. | SECTION | COUNTY | TOTAL SHEETS | SHEET NO. |
|--------------------|-------------|--------|---------------------------|-----------|
| 372/373 | 2013-038B-R | COOK | 821 | 71 |
| CONTRACT NO. 60J16 | | | ILLINOIS FED. AID PROJECT | |