



**NORTH IL 171 CROSSOVER DETAIL**

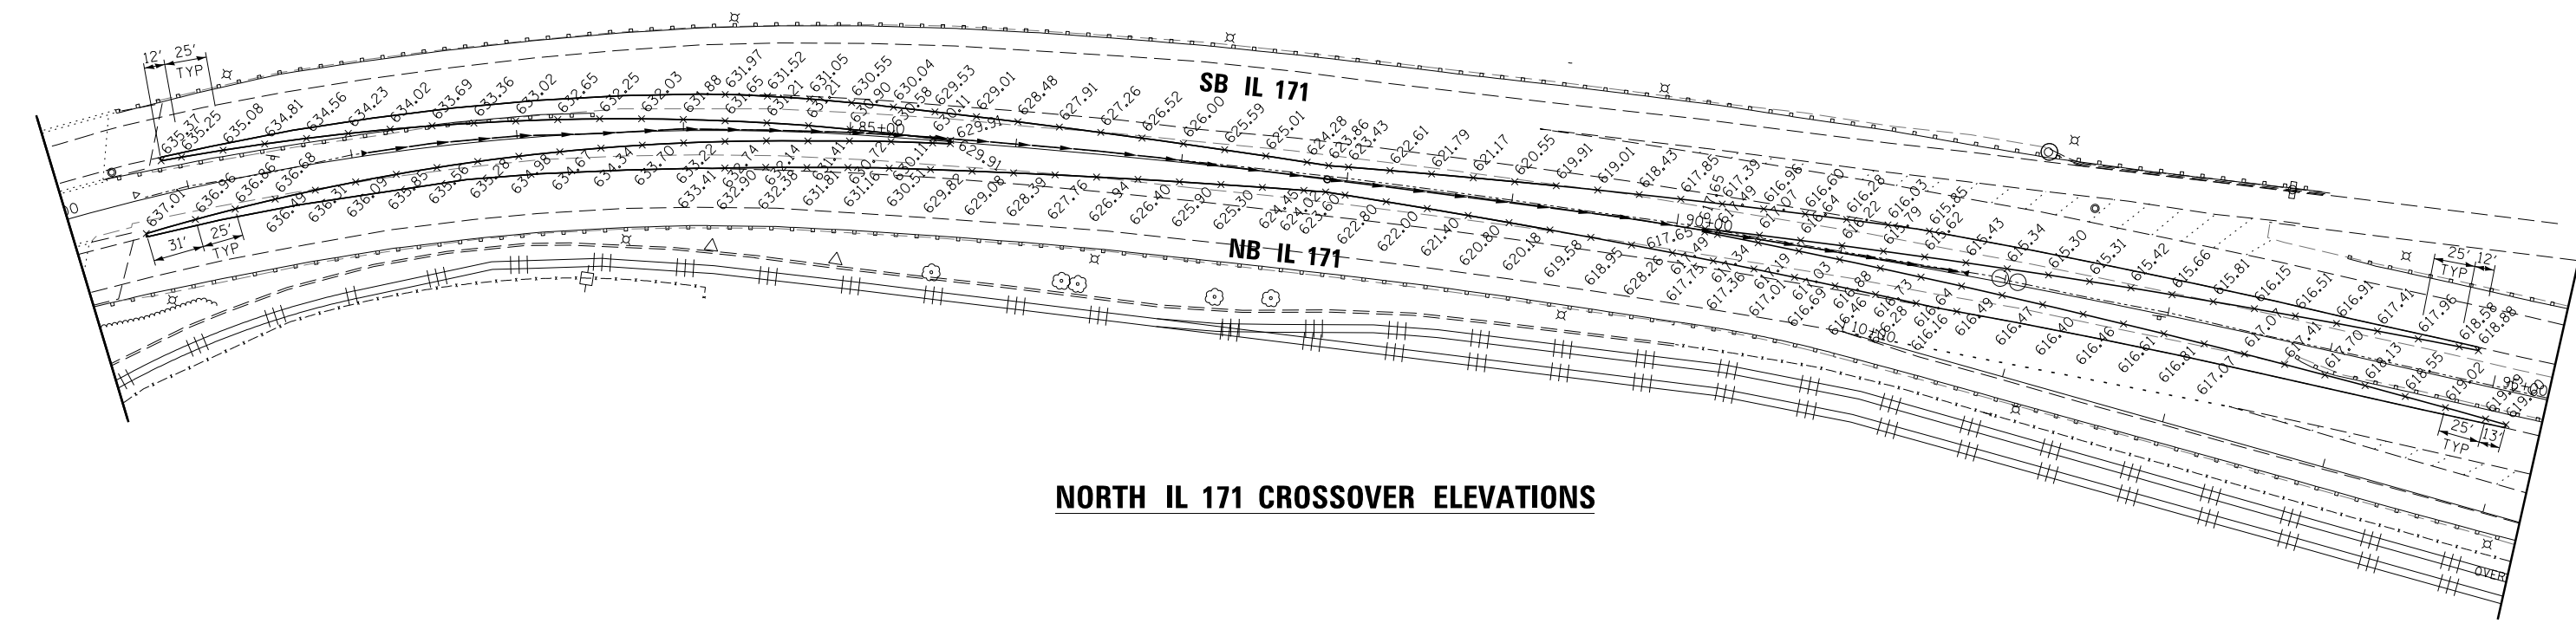

**NORTH IL 171 CROSSOVER ELEVATIONS**

FILE NAME =	DESIGNED - AAA	REVISED -		<b>STATE OF ILLINOIS</b> <b>DEPARTMENT OF TRANSPORTATION</b>	<b>MAINTENANCE OF TRAFFIC</b> <b>CROSSOVER - NORTH END</b>	F.A.P. RTE.	SECTION	COUNTY	TOTAL SHEETS	SHEET NO.	
... \D160J16-sht-IL171-mot-crossover-north-end.dwg	DRAWN - TMB	REVISED -				372/373	2013-038B-R	COOK	821	72	
USER NAME = tblank	CHECKED - JMM	REVISED -				CONTRACT NO. 60J16					
PLOT DATE = 8/7/2014	DATE - 6/23/2014	REVISED -				ILLINOIS FED. AID PROJECT					
						SHEET 11 OF 50 SHEETS	STA.	TO STA.			